


NOTES:

1. NO LOCATION SURVEY HAS BEEN PERFORMED ON THIS PROJECT. ALIGNMENTS SHOWN ARE INTENDED TO PROVIDE APPROXIMATE LENGTHS AND LOCATIONS ONLY.
2. PLAN STATIONS ARE APPROXIMATE AND MAY REQUIRE FIELD ADJUSTMENT AS DETERMINED BY THE ENGINEER.
3. REMOVE AND REPLACE ALL GUARDRAIL AND GUARDRAIL ANCHORAGES. SEE GUARDRAIL SUMMARY SHEET FOR LOCATIONS.

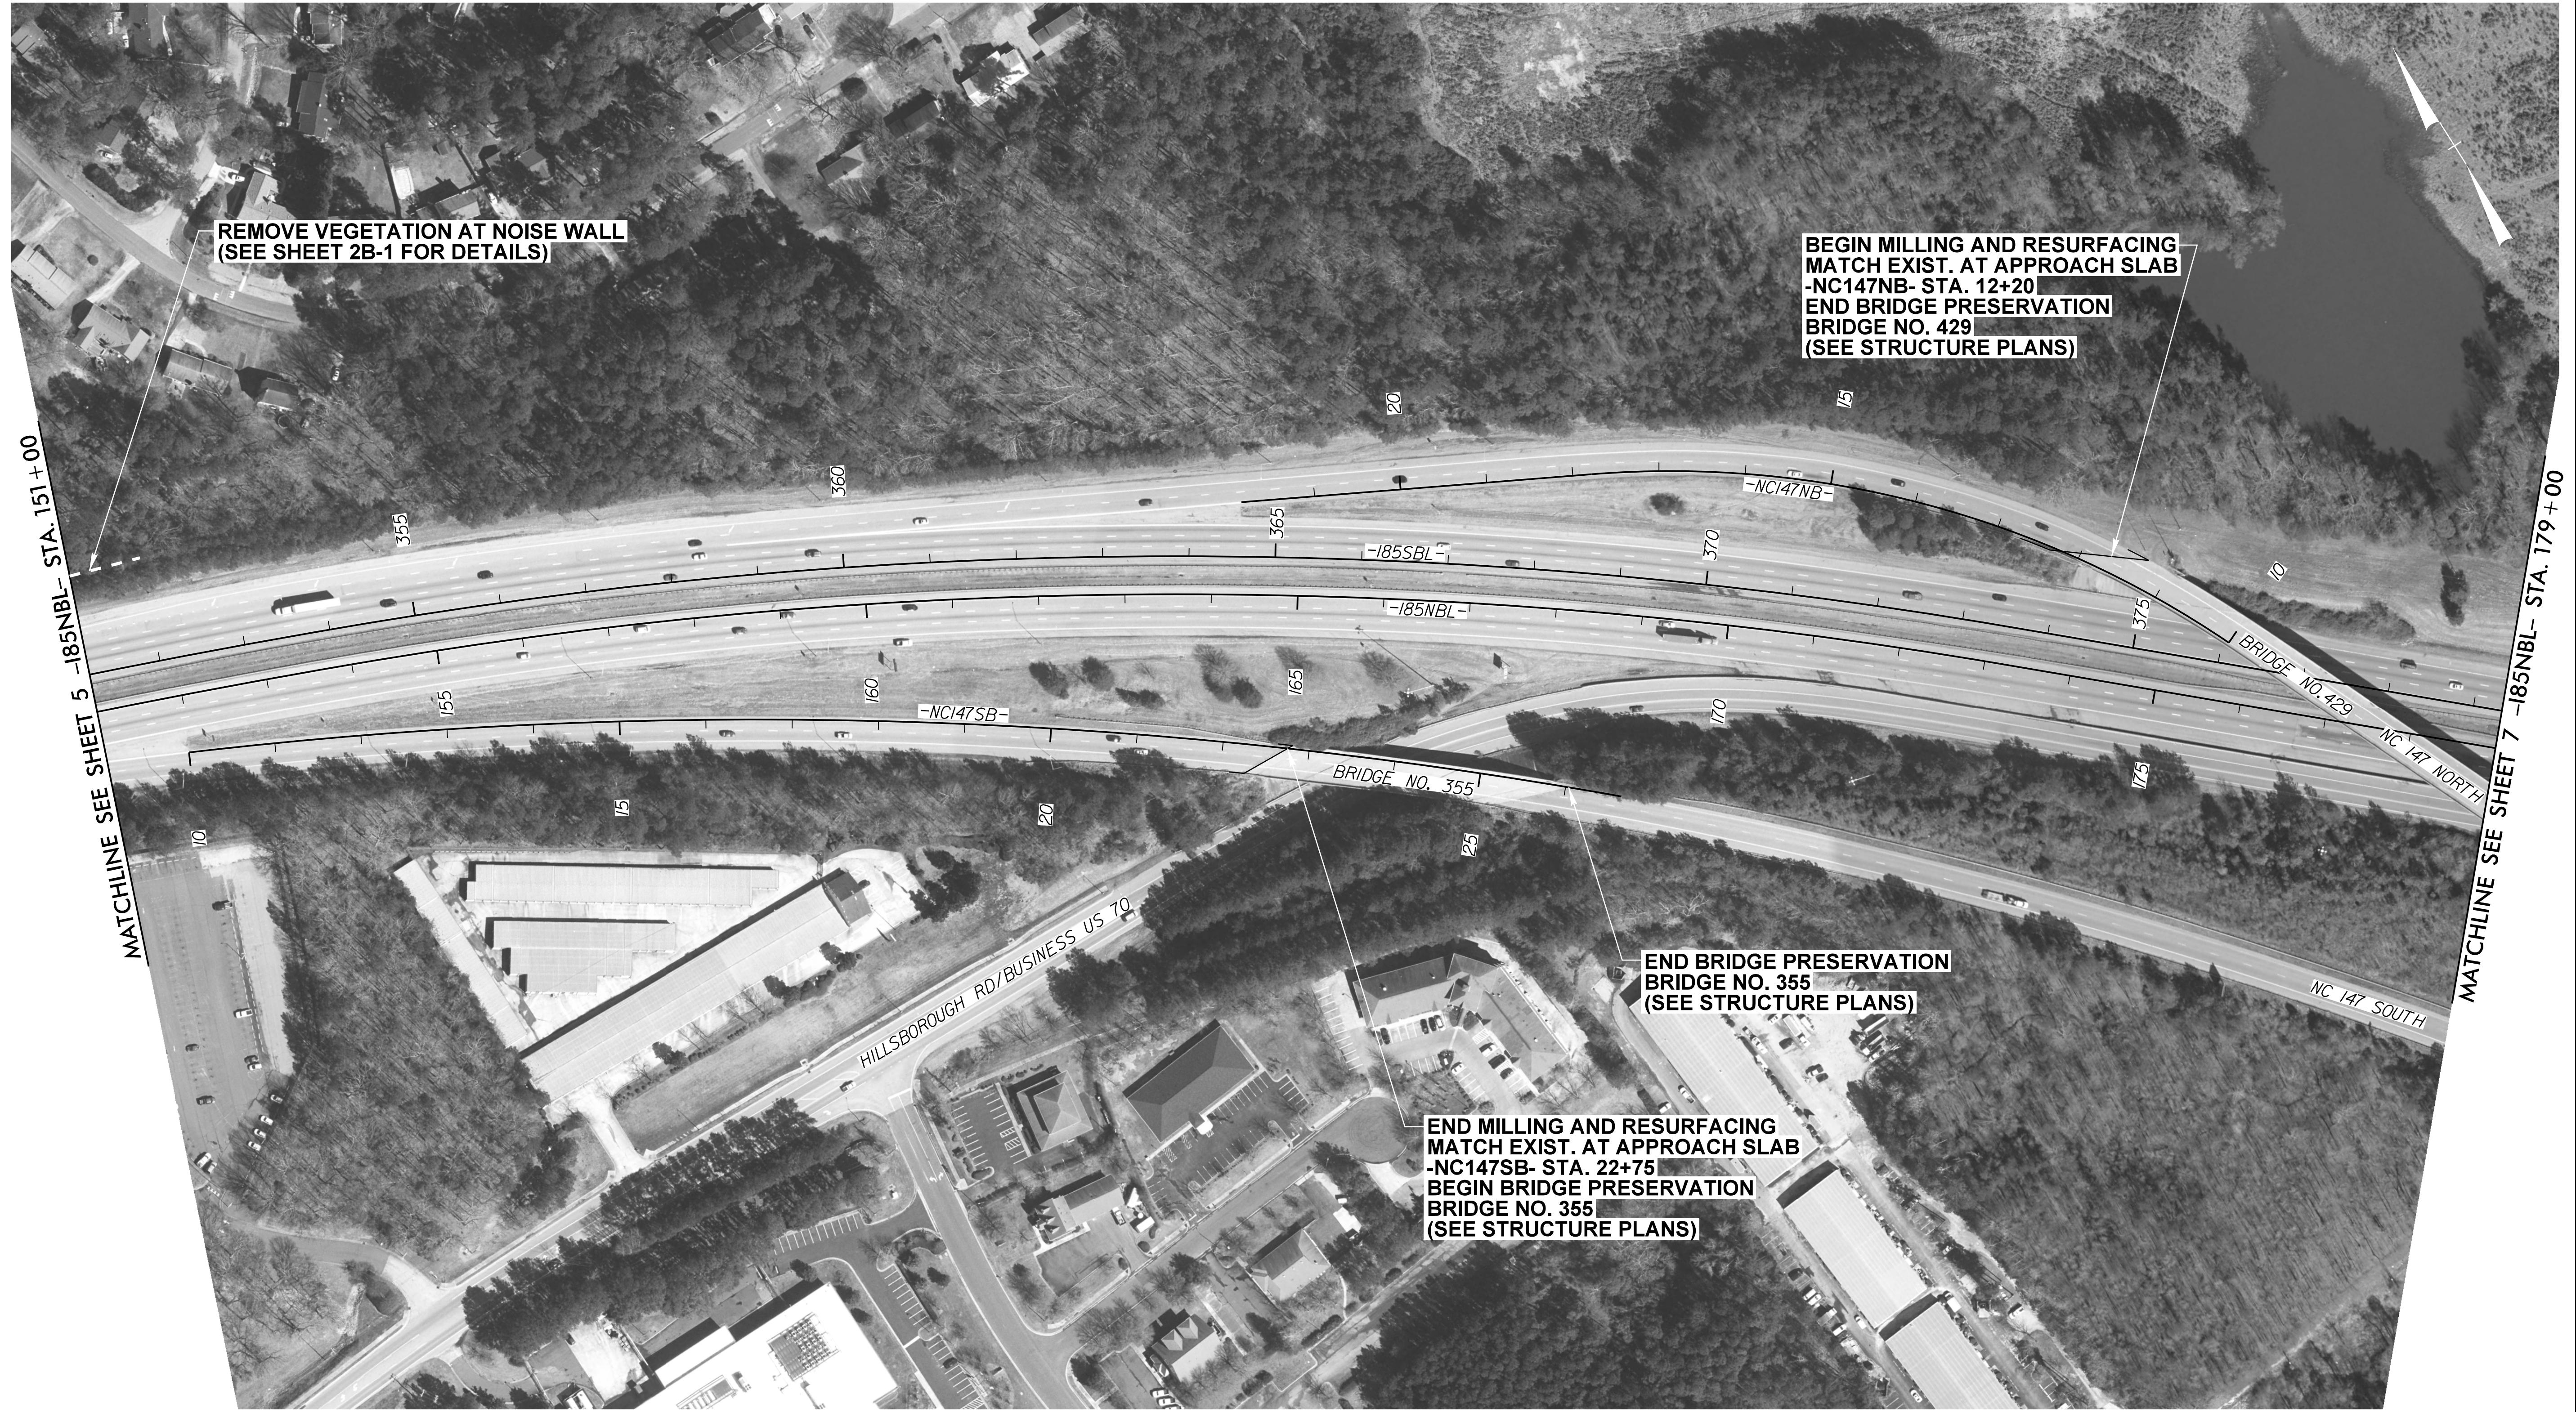

REVISIONS

8/17/99

25 AUG 2007 14:20
 15:45:00 P:\proj\1-5941_RDY_psh06.dgn
 lason\bredd