



DETOUR FOR RAMP -CMRAMPD- AND -CMSPURD- TO I-85 NB

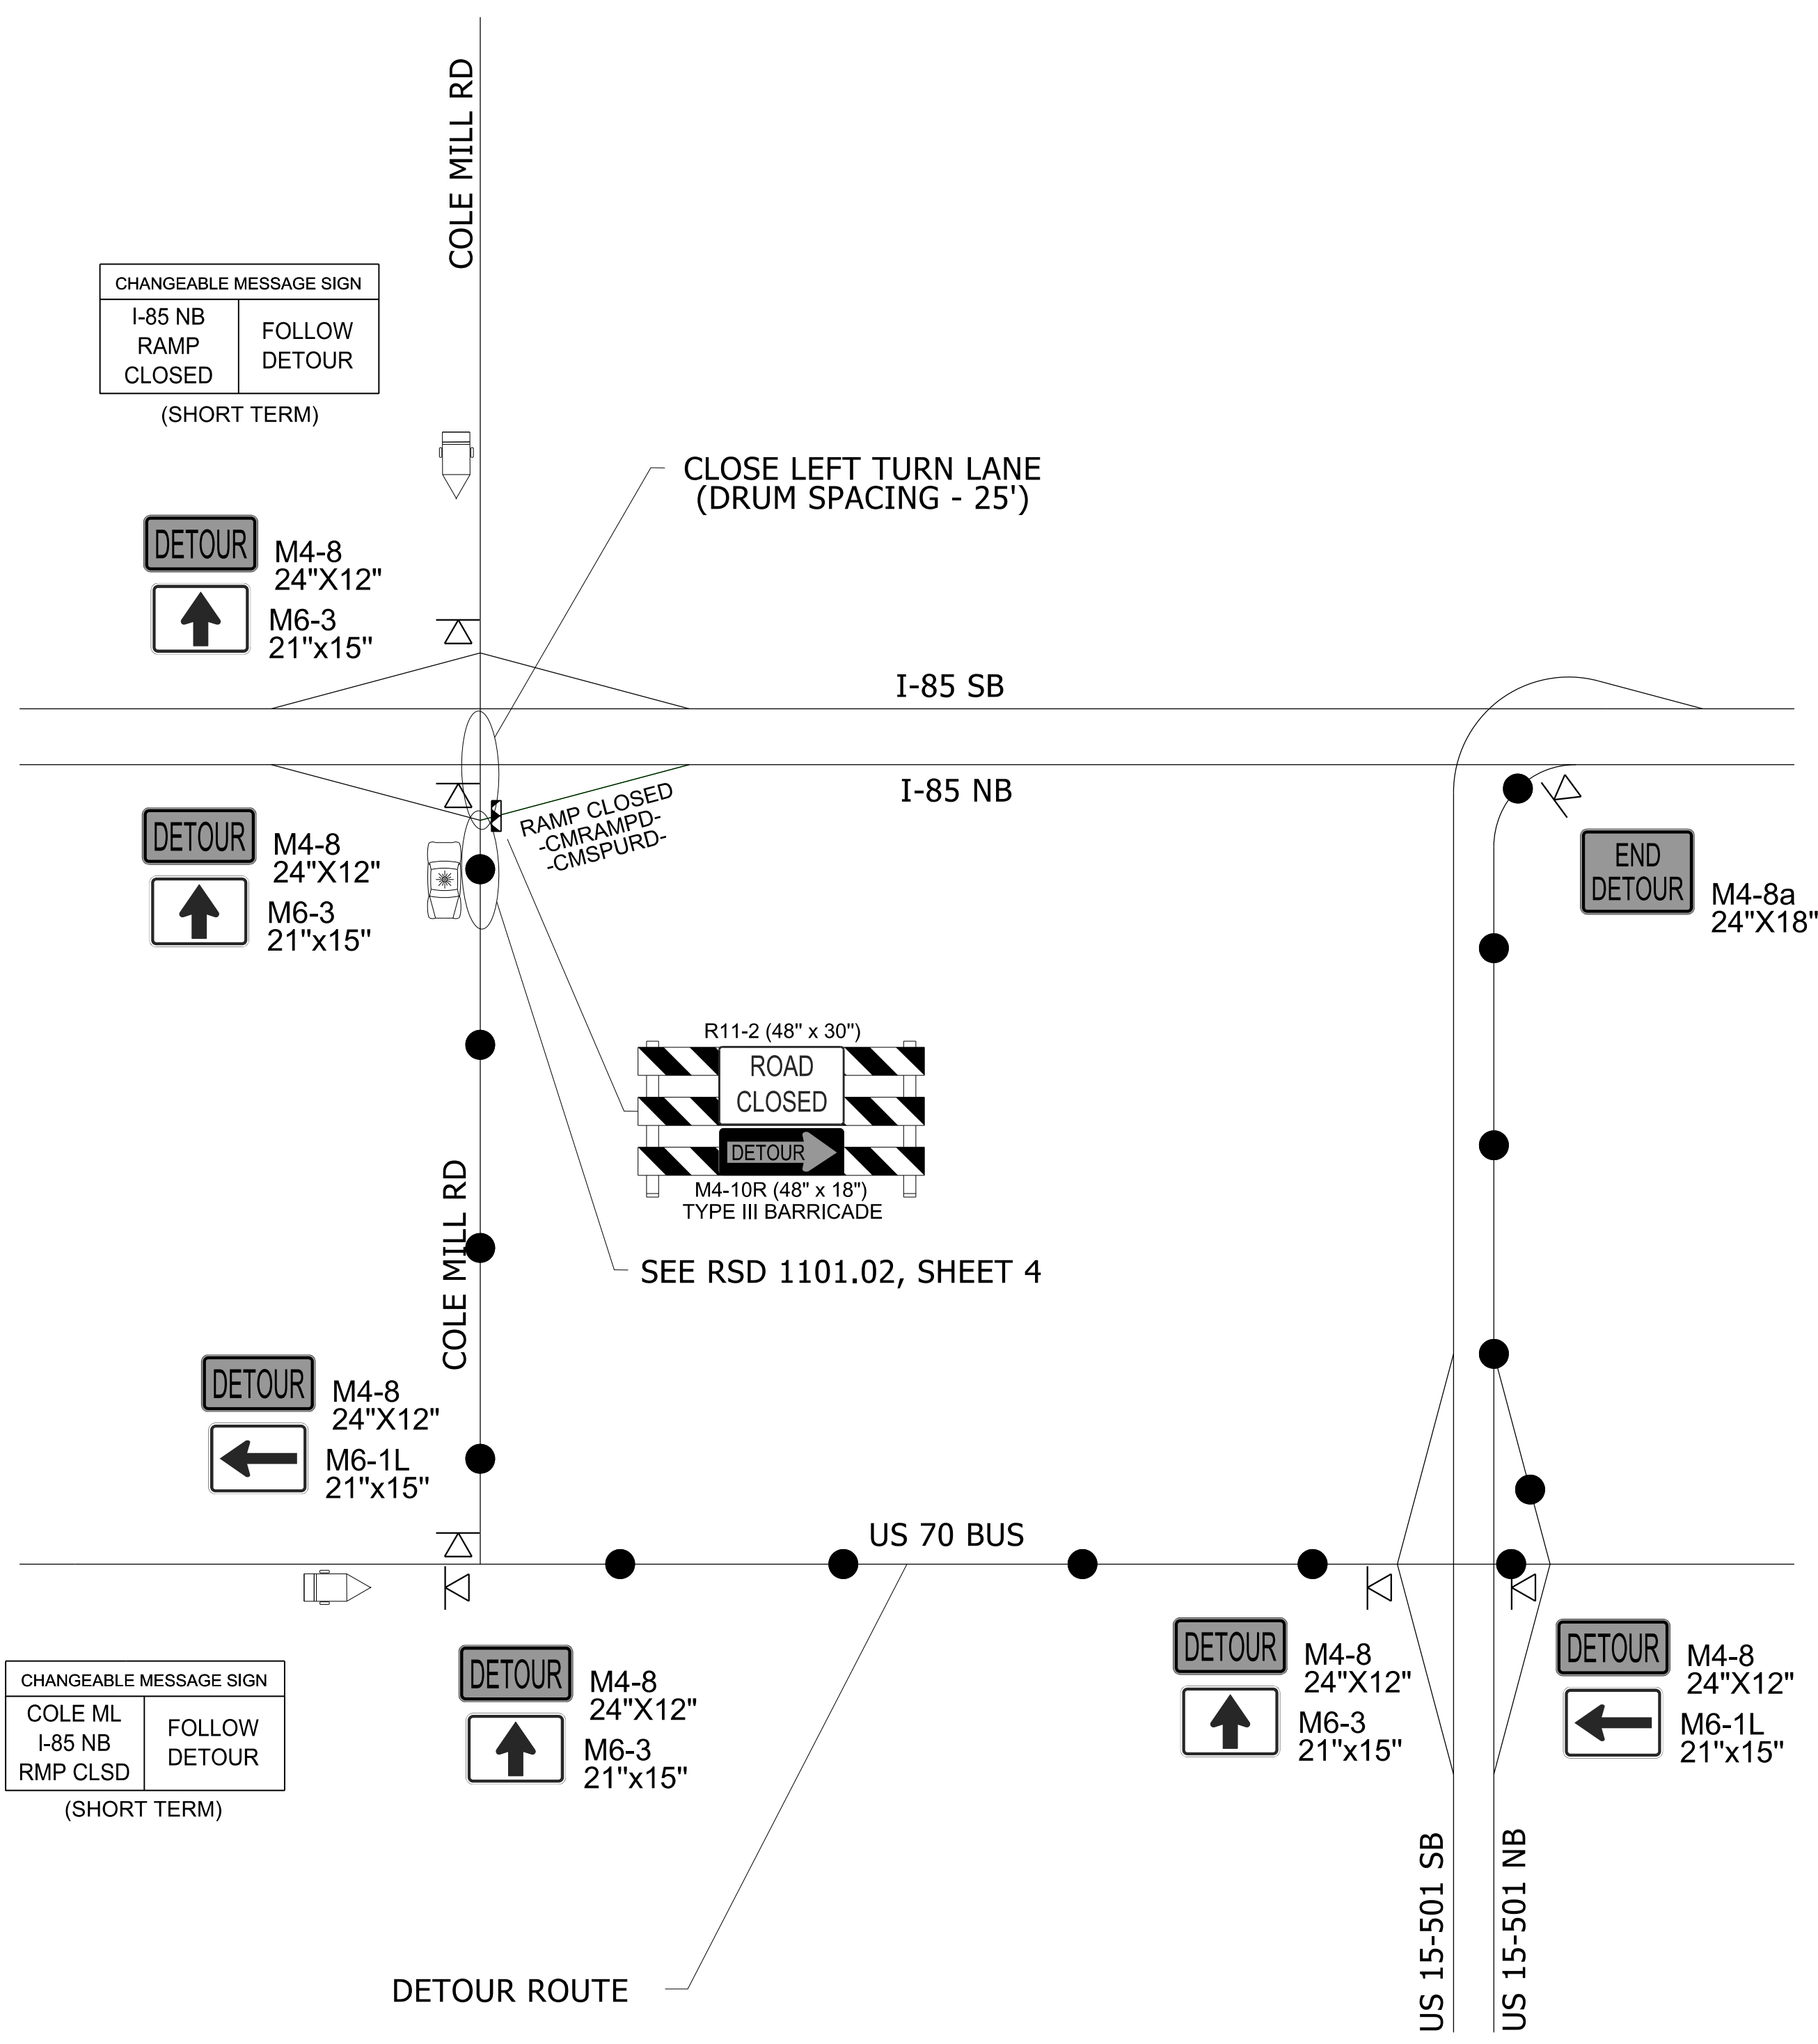


DETOUR FOR RAMP NC 147 NB TO I-85 SB

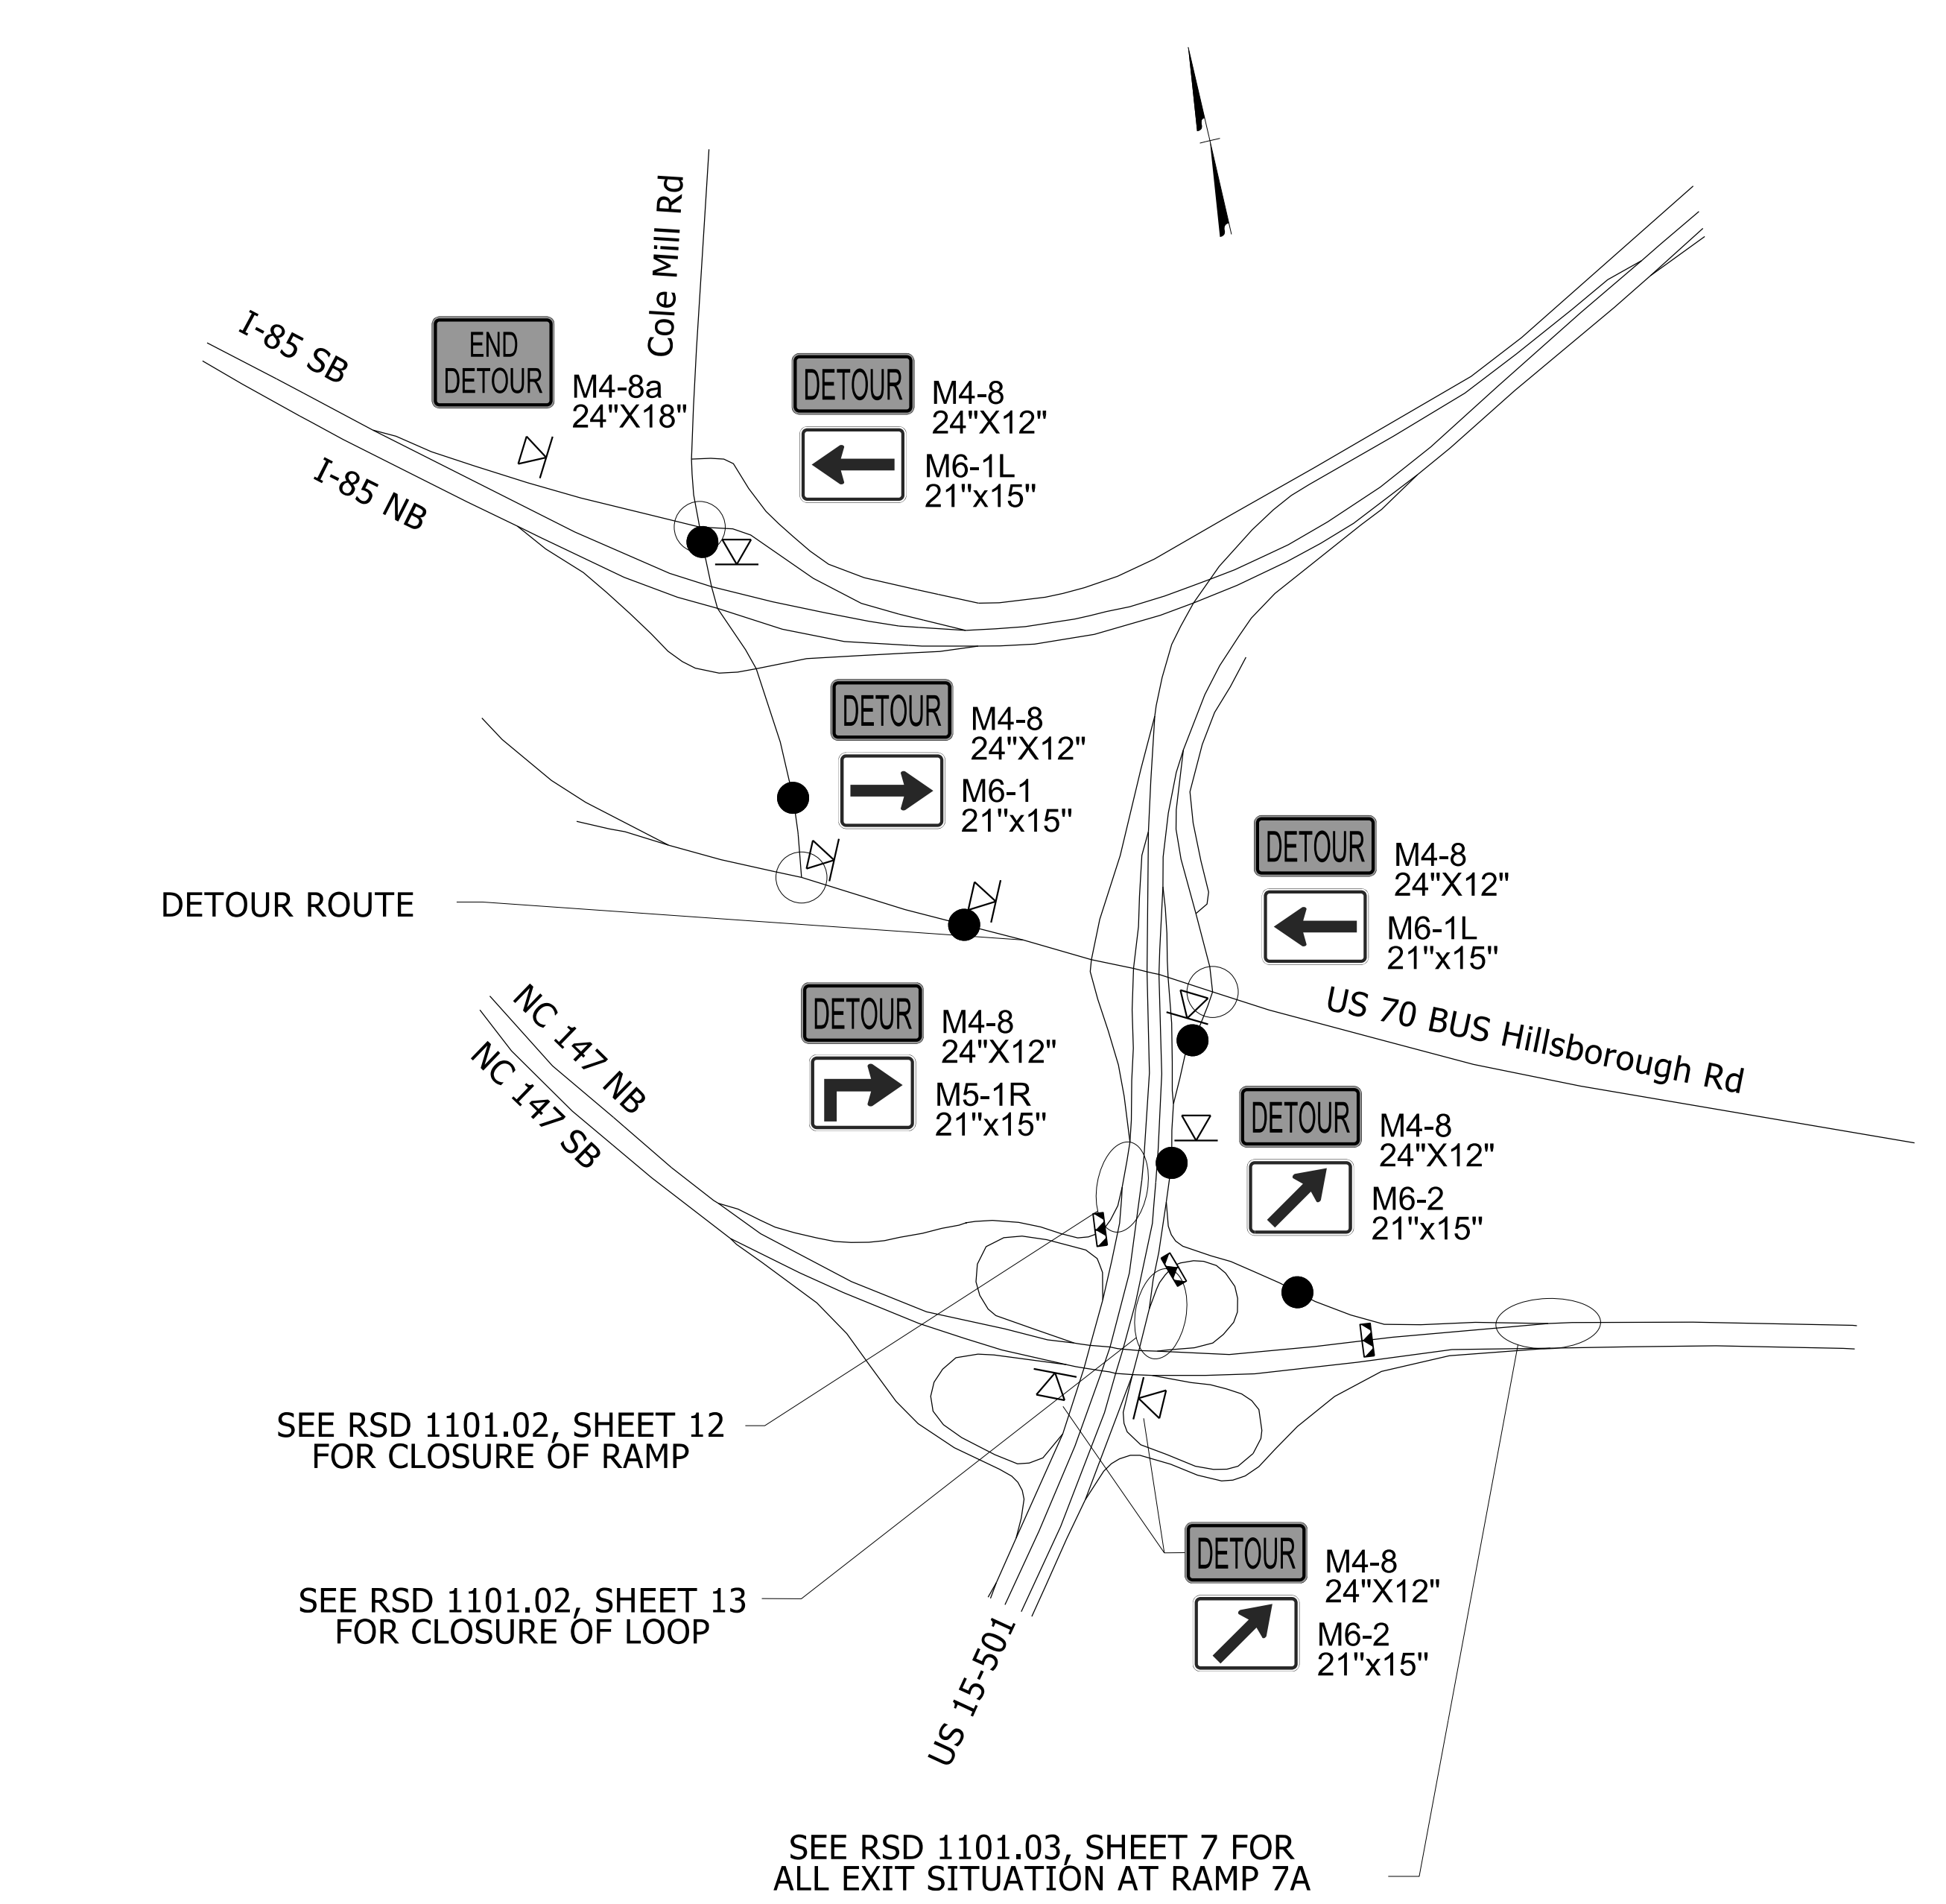

11/14/2023
 U:\Traffic\Transportation Management\Plan\TCP\PLAN SHEETS\I-5941\TMP_03A_DETOUR_NC_147_NB.dgn
 angood

Stantec
 Stantec Consulting Services Inc.
 801 Jones Franklin Road
 Suite 300
 Raleigh, NC 27606
 Tel. 919.851.6866
 Fax. 919.851.7024
 www.stantec.com
 License No. F-0672

11/14/2023
**DOCUMENT NOT CONSIDERED FINAL
 UNLESS ALL SIGNATURES COMPLETED**

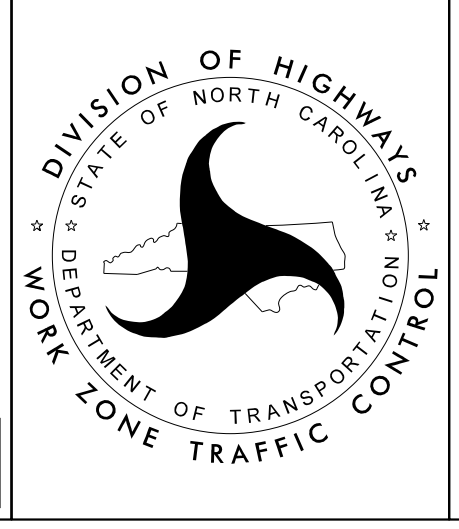

**COLE MILL ROAD RAMP D,
 NC-147 NORTHBOUND
 DETOUR ROUTES**