


11/14/2023
 U:\Traffic\Transportation Management Plan\TCP\PLAN SHEETS\I-5941\TMP_05.-CMRAMPA-.dgn
 angood

Stantec Consulting Services Inc.
 801 Jones Franklin Road
 Suite 300
 Raleigh, NC 27606
 Tel. 919.851.6866
 Fax. 919.851.7024
 www.stantec.com
 License No. F-0672

Documented by
 J.W. Williams
 PROFESSIONAL SEAL
 19862
 ENGINEER
 W. WOOLARD, R.
 11/14/2023
**DOCUMENT NOT CONSIDERED FINAL
 UNLESS ALL SIGNATURES COMPLETED**

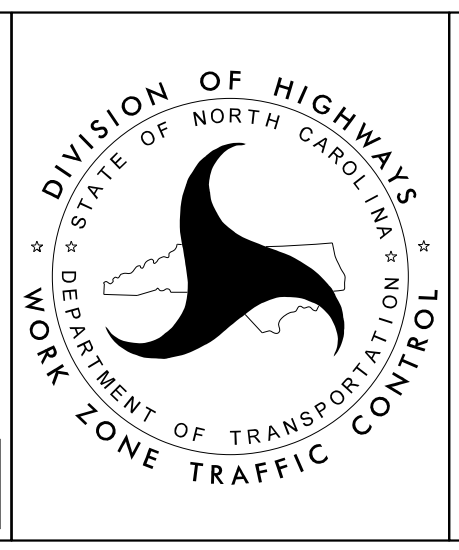

**COLE MILL ROAD RAMP A
 -CMRAMPA-
 RAMP CLOSURE**