
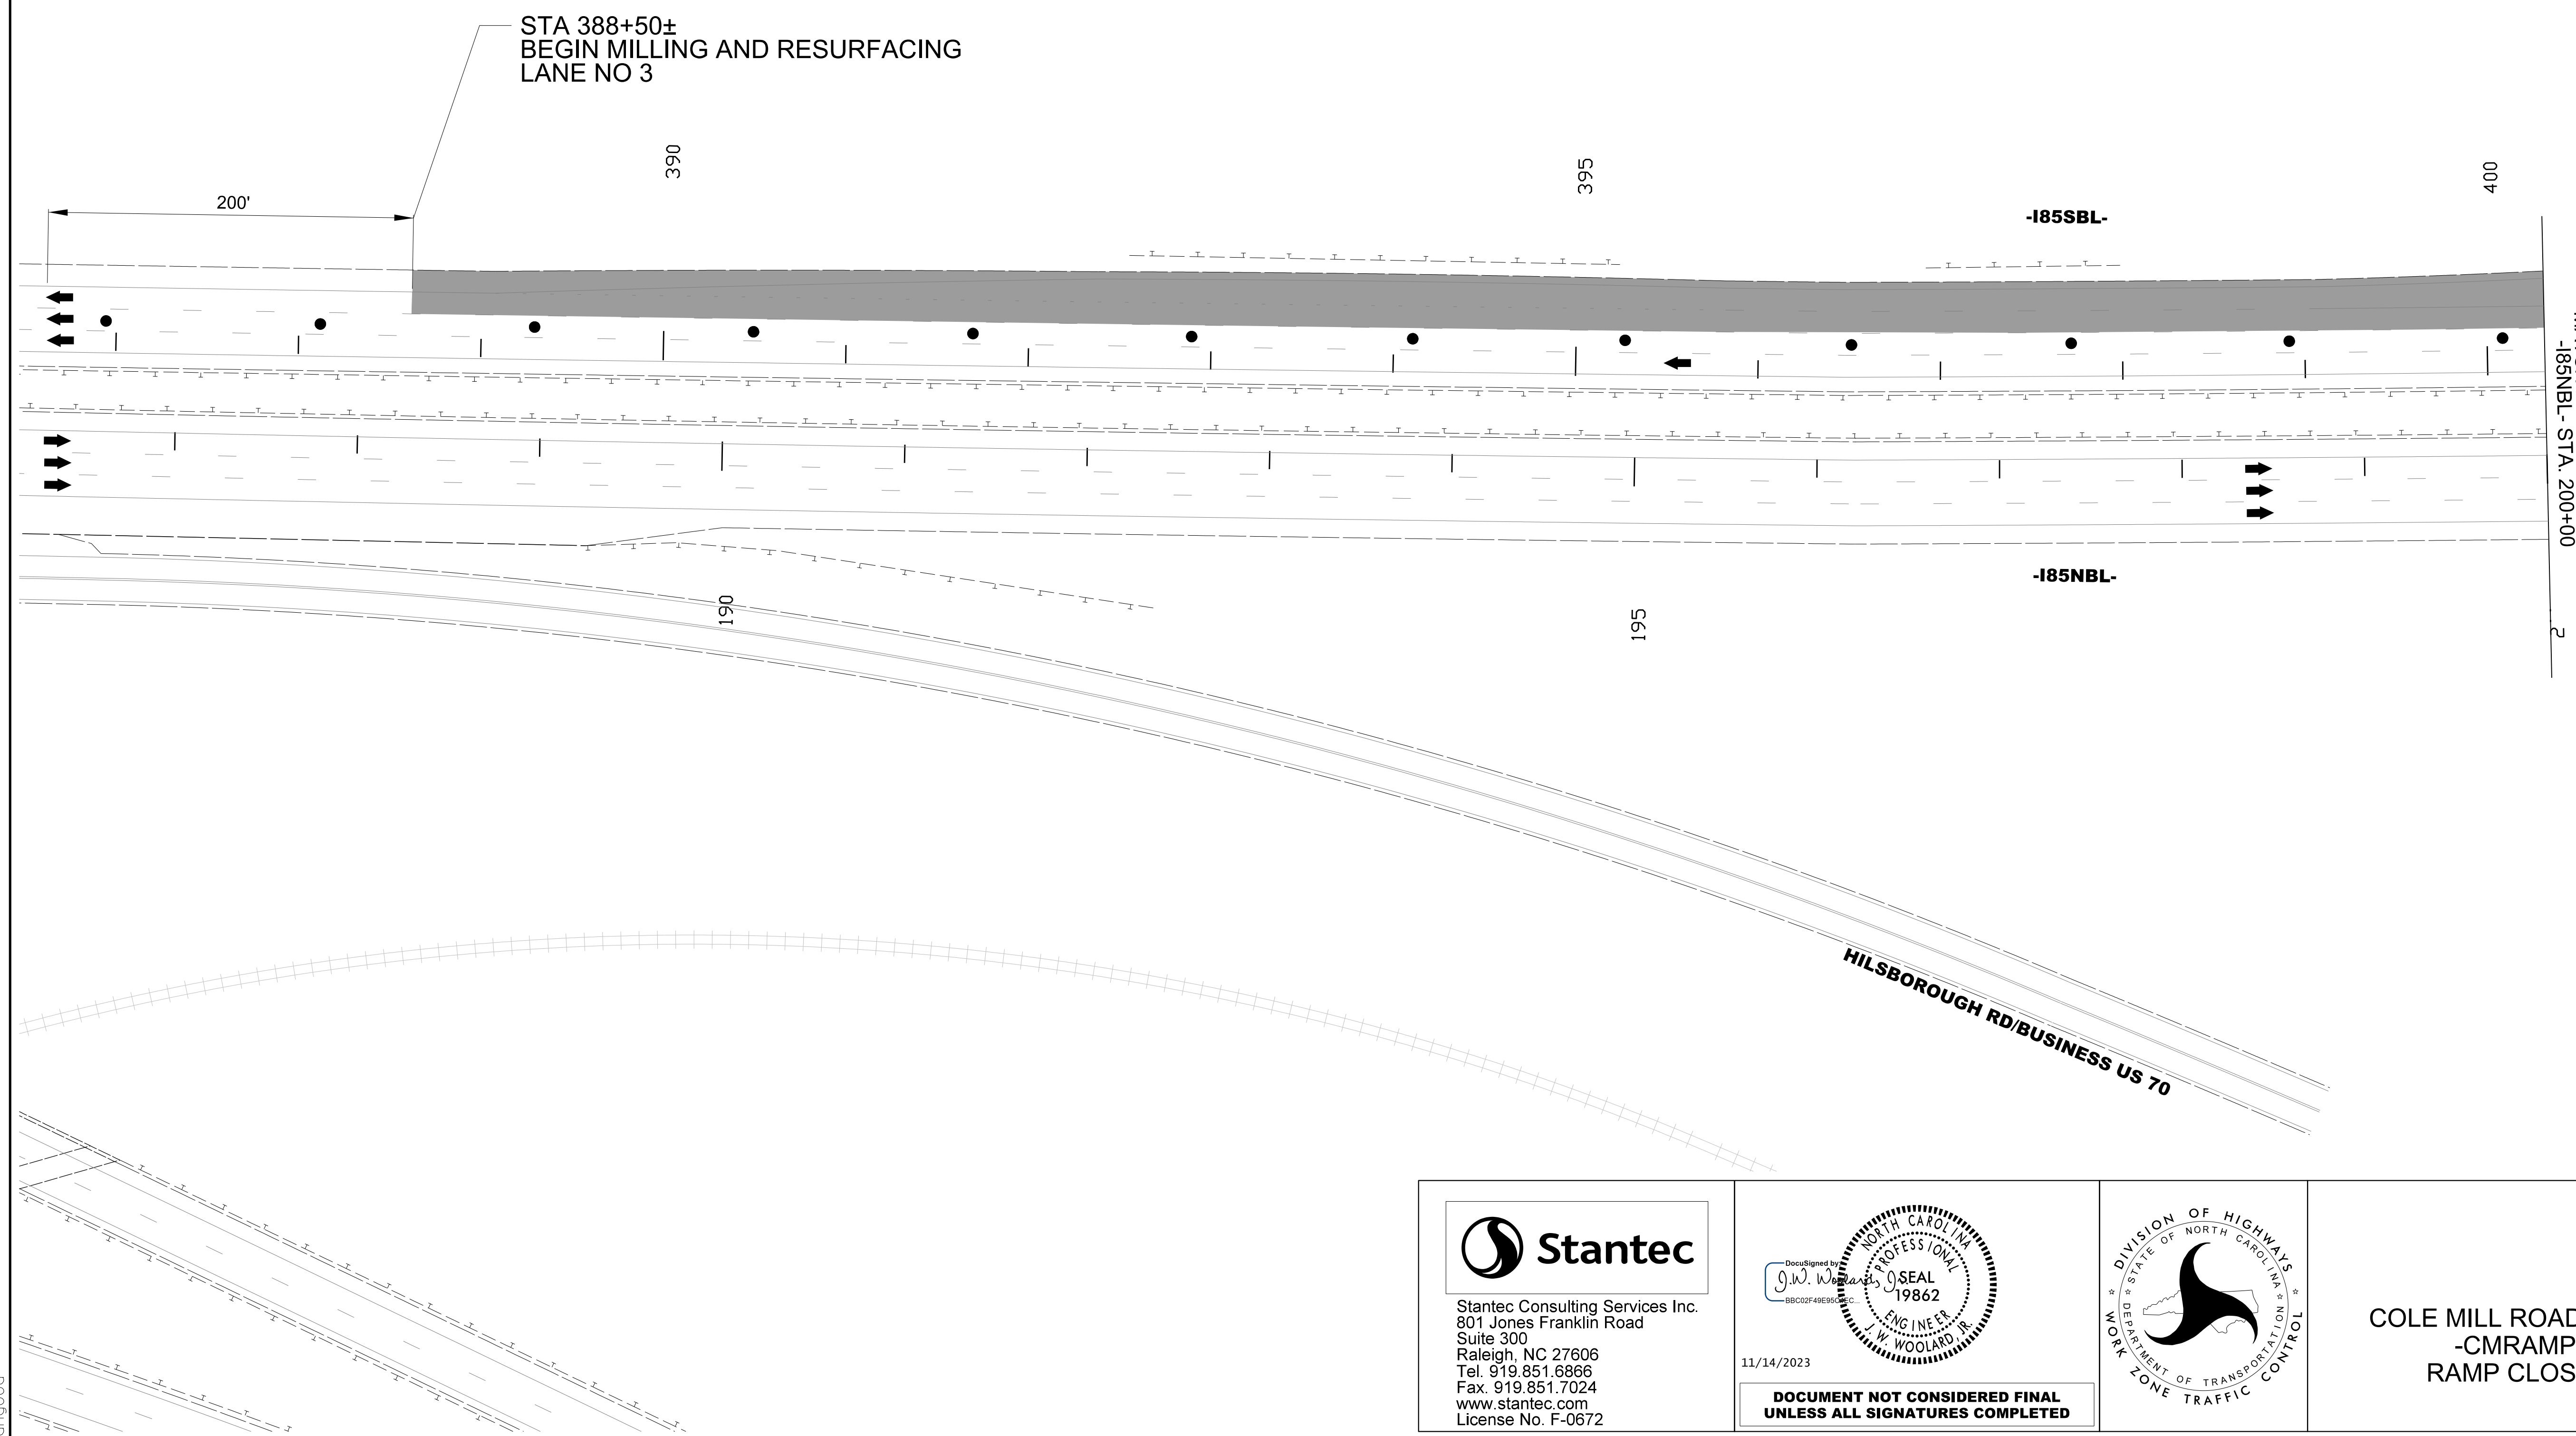
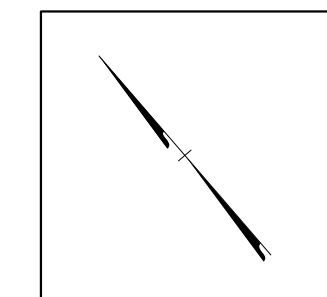



| | |
|---------------------|-----------|
| PROJ. REFERENCE NO. | SHEET NO. |
| I-5941 | TMP-7 |

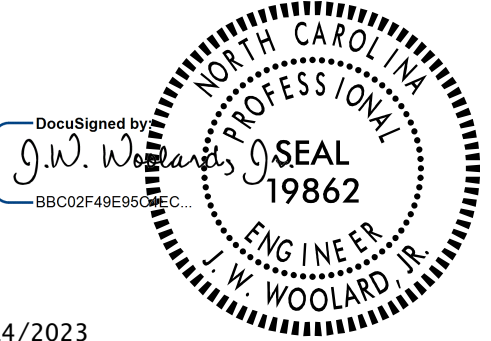

11/14/2023
 U:\Traffic\Transportation Management\Plan\TCP\PLAN SHEETS\I-5941\TMP_07.-CMRAMPB-.dgn
 angood


 Stantec Consulting Services Inc.
 801 Jones Franklin Road
 Suite 300
 Raleigh, NC 27606
 Tel. 919.851.6866
 Fax. 919.851.7024
 www.stantec.com
 License No. F-0672

Documented by

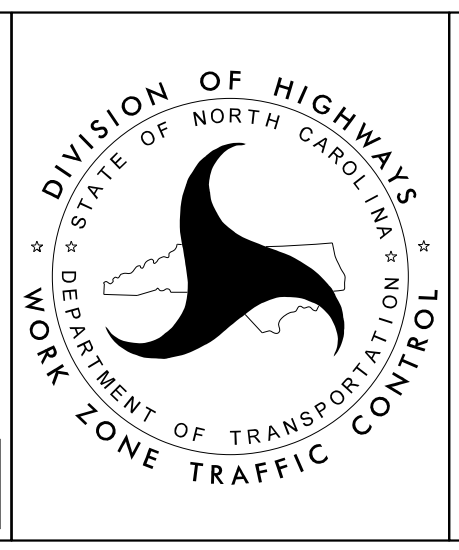 11/14/2023
**DOCUMENT NOT CONSIDERED FINAL
 UNLESS ALL SIGNATURES COMPLETED**



**COLE MILL ROAD RAMP B
 -CMRAMPB-
 RAMP CLOSURE**