

MATCH LINE SHEET TMP-12  
-I85NBL - STA. 204+00

MILL I-85 NB LANE 3 AND -CMRAMPC-  
AND RESURFACE

END LANE 3 MILL AND RESURFACE  
AT BRIDGE APPROACH SLAB

END MILLING AND RESURFACING  
MATCH EXIST CONST JOINT  
-CMRAMPC- 17+31±

SEE TMP-3 FOR -CMRAMPC- DETOUR

REPLACE SIGNAL INDUCTIVE DETECTION LOOPS IN EXIST  
LOCATION (SEE SIGNAL PLANS)


USE A LANE CLOSURE ON COLE MILL RD  
PER RSD 1101.02, SHEET 3 TO COMPLETE  
RAMP WORK

11/14/2023  
U:\Traffic\Transportation Management Plan\TCP\PLAN SHEETS\I-5941\TMP\_I3\_-CMRAMPC-.dgn  
angood

Stantec Consulting Services Inc.  
801 Jones Franklin Road  
Suite 300  
Raleigh, NC 27606  
Tel. 919.851.6866  
Fax. 919.851.7024  
www.stantec.com  
License No. F-0672

DocuSigned by  
J.W. Woolard  
11/14/2023

**DOCUMENT NOT CONSIDERED FINAL  
UNLESS ALL SIGNATURES COMPLETED**

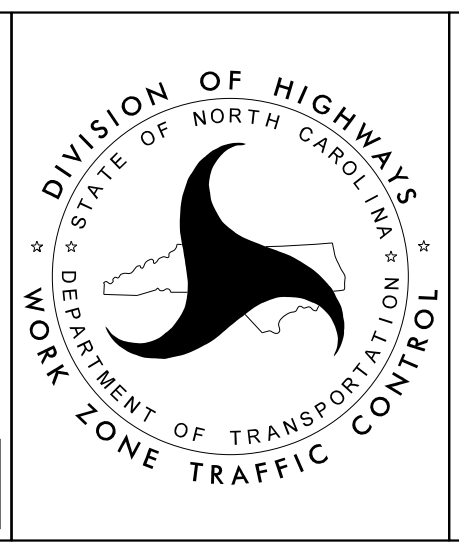

**COLE MILL ROAD RAMP C  
-CMRAMPC-  
RAMP CLOSURE**