

MATCH LINE SHEET TMP-15
-I85NBL- STA. 204+00

CLOSE RIGHT 2 LANES PER
RSD 1101.02, SHEET 8

-I85NBL- 192+75
BEGIN RIGHT 2 LANES CLOSED

EXIT
OPEN
E5-2
48"X36"


HILSBOROUGH RD/BUSINESS US 70

11/14/2023
 U:\Traffic\Transportation Management Plan\TCP\PLAN SHEETS\I-5941\TMP_I4_-_CMRAMPD_.dgn
 angood

Stantec Consulting Services Inc.
801 Jones Franklin Road
Suite 300
Raleigh, NC 27606
Tel. 919.851.6866
Fax. 919.851.7024
www.stantec.com
License No. F-0672

Documented by
J.W. Woollard
11/14/2023

DOCUMENT NOT CONSIDERED FINAL
UNLESS ALL SIGNATURES COMPLETED

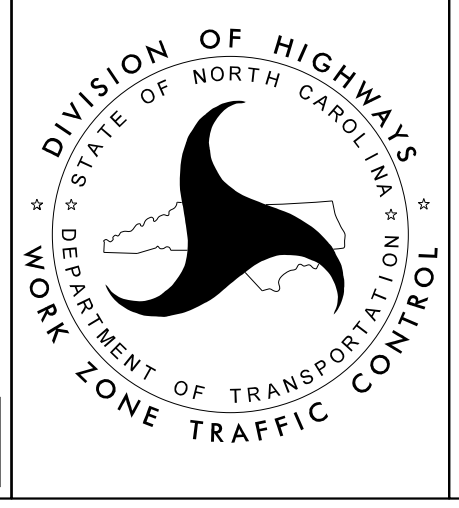

COLE MILL ROAD RAMP D
-CMRAMPD-
RAMP CLOSURE