
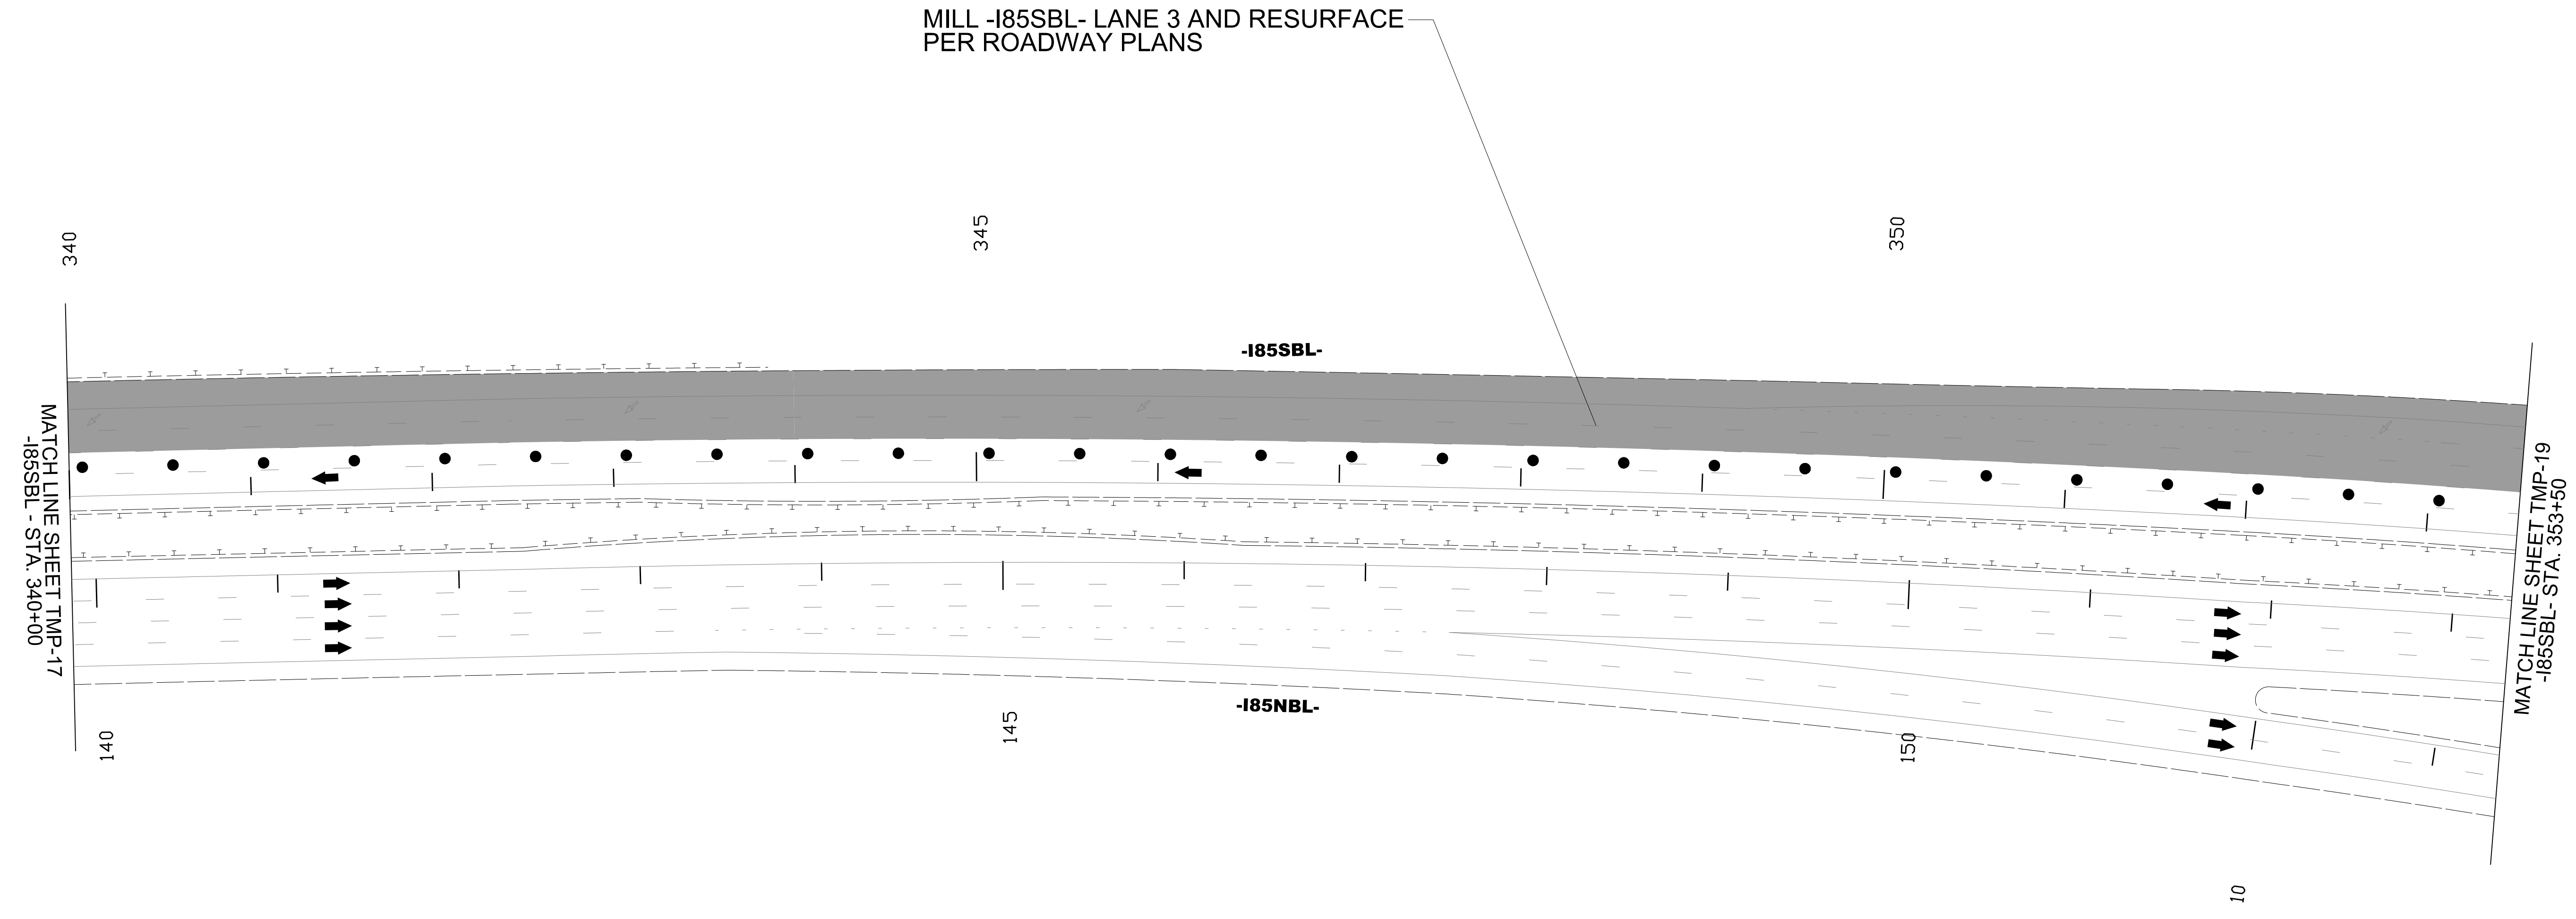



PROJ. REFERENCE NO.	SHEET NO.
I-5941	TMP-18

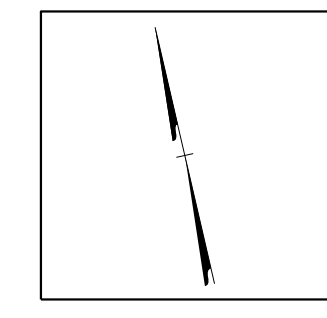

11/14/2023
 U:\Traffic\Transportation Management\Plan\TCP\PLAN SHEETS\I-5941\TMP_IB.-NC147NBL-.dgn
 angood

Stantec Consulting Services Inc.
 801 Jones Franklin Road
 Suite 300
 Raleigh, NC 27606
 Tel. 919.851.6866
 Fax. 919.851.7024
 www.stantec.com
 License No. F-0672

Documented by
 J.W. Woolard
 PROFESSIONAL SEAL
 19862
 ENGINEER
 J. W. WOOLARD, R.
 11/14/2023
**DOCUMENT NOT CONSIDERED FINAL
 UNLESS ALL SIGNATURES COMPLETED**

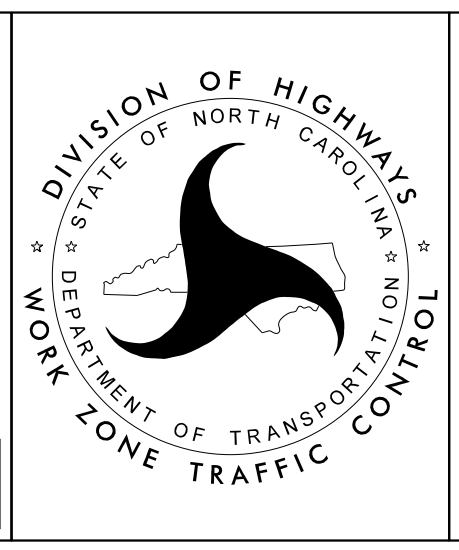

**NC-147 NORTHBOUND RAMP
 -NC147NB-
 RAMP CLOSURE**