



SEE TMP-3A FOR -NC147NBL- DETOUR


MILL -I85SBL- LANE 3 AND -NC147NB- AND RESURFACE PER ROADWAY PLANS

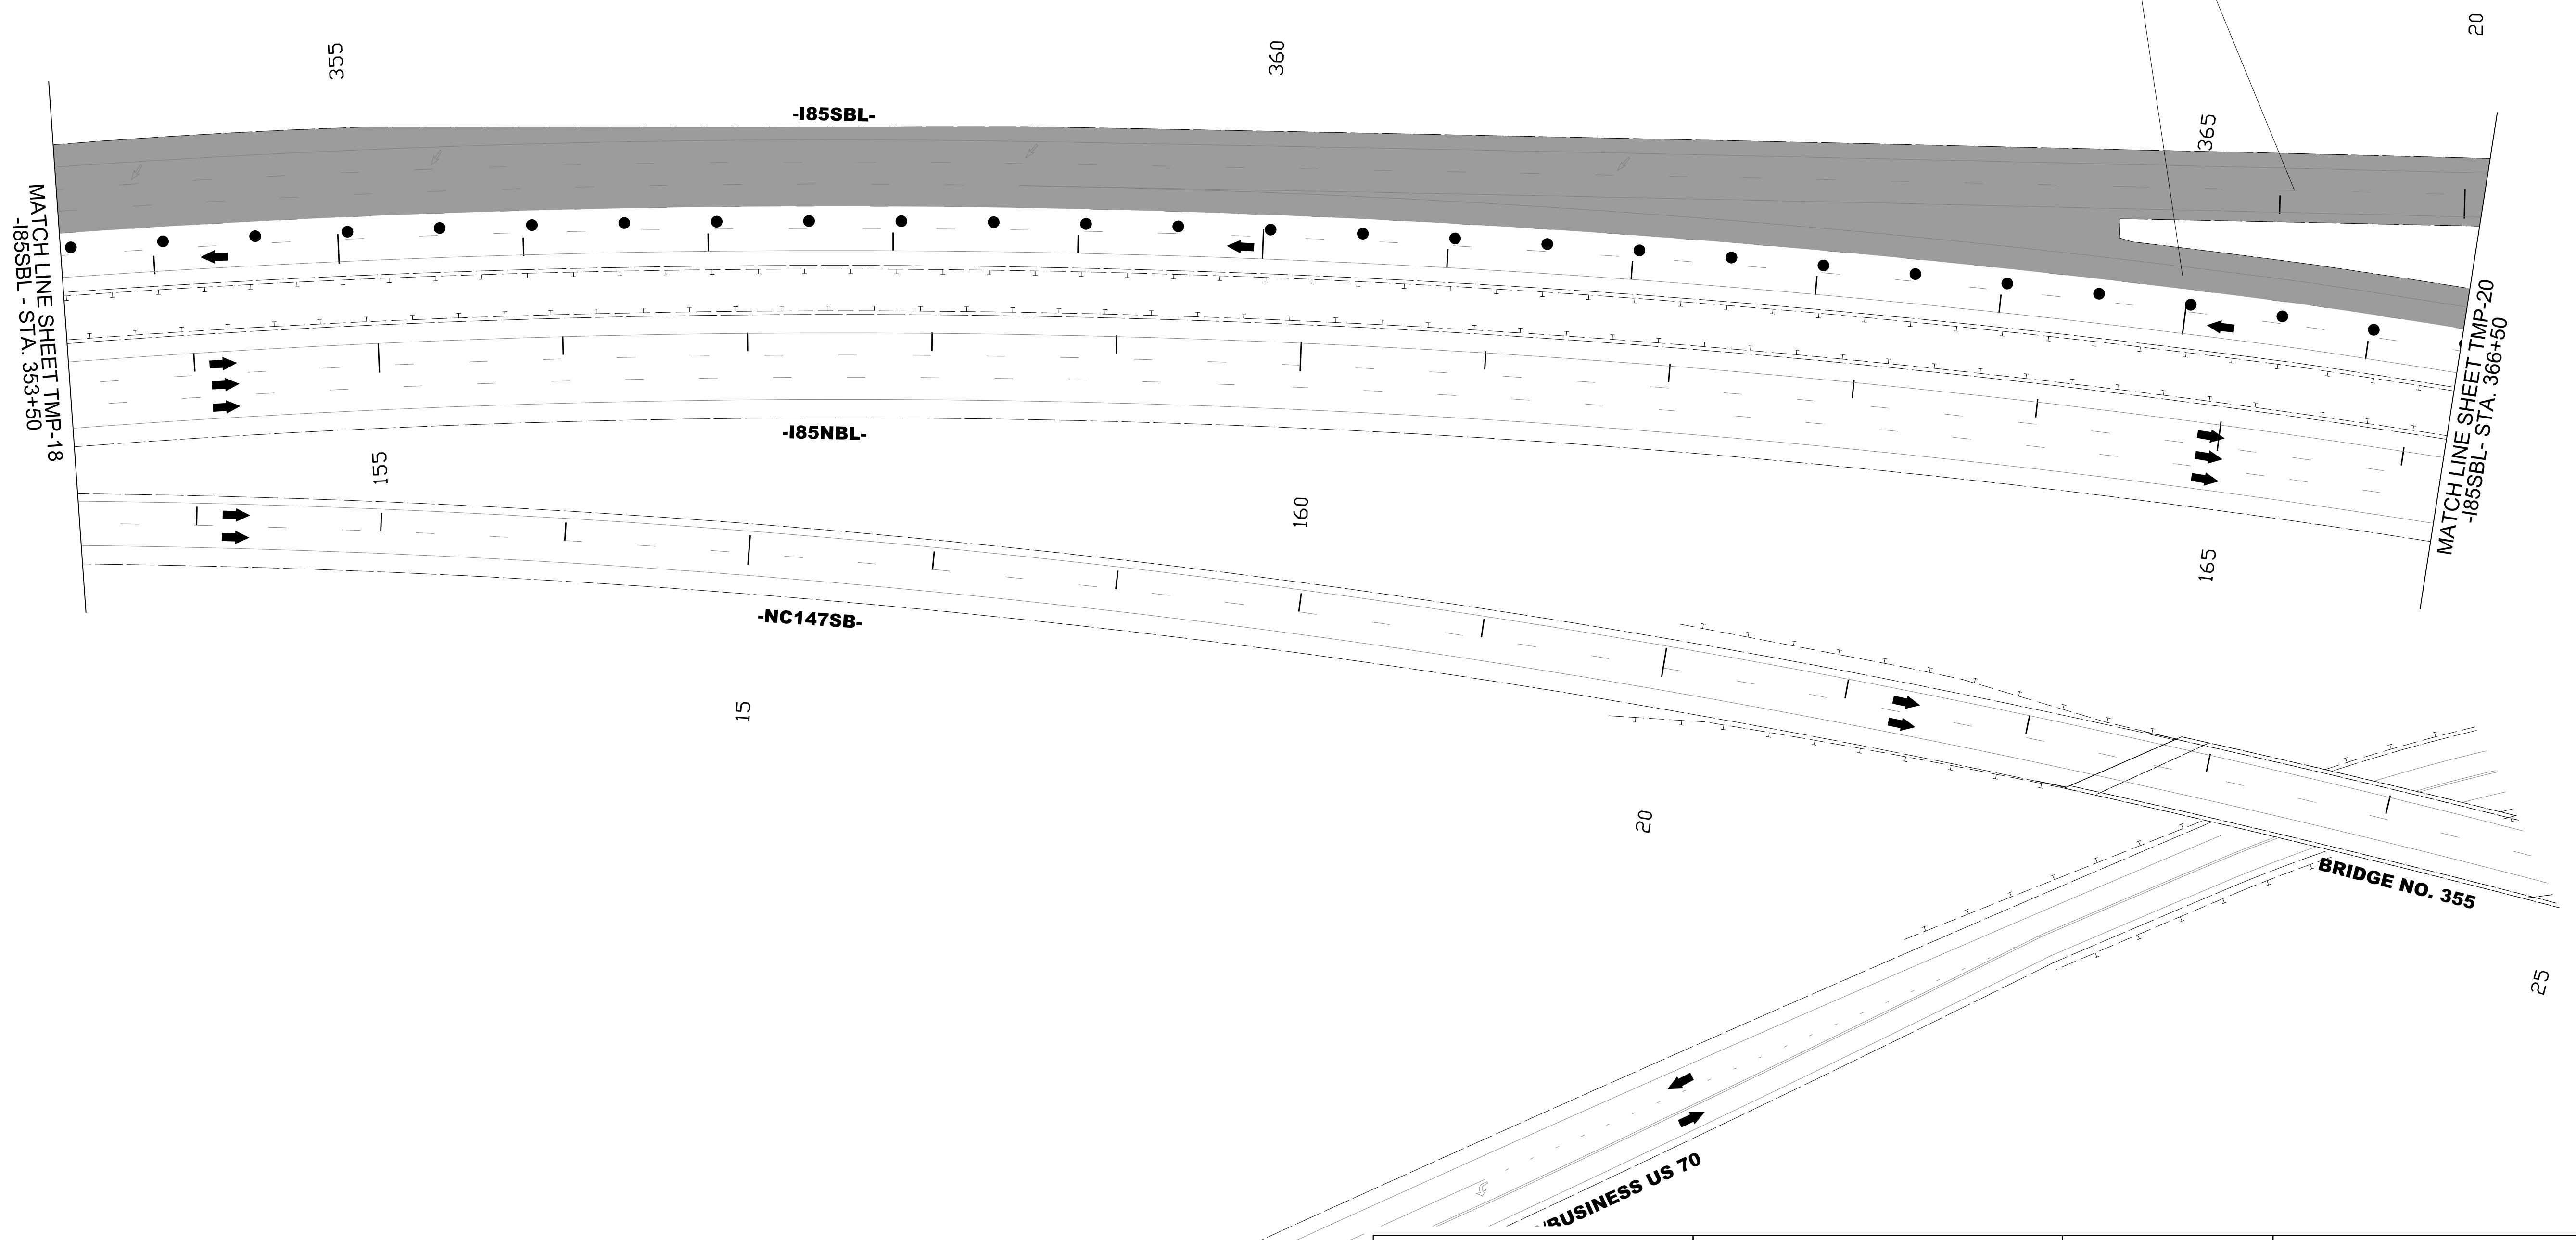

11/14/2023  
 U:\Traffic\Transportation Management Plan\TCP\PLAN SHEETS\I-5941\TMP\_19\_-\_NC147NBL-.dgn  
 angood

  
 Stantec Consulting Services Inc.  
 801 Jones Franklin Road  
 Suite 300  
 Raleigh, NC 27606  
 Tel. 919.851.6866  
 Fax. 919.851.7024  
 www.stantec.com  
 License No. F-0672

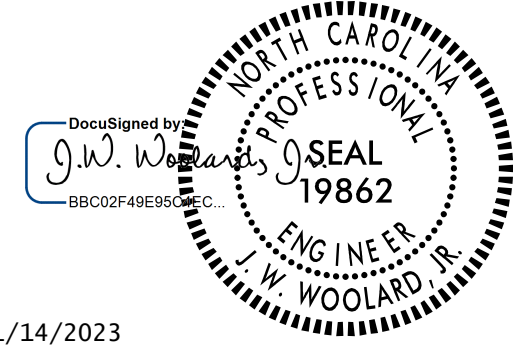11/14/2023  
  
**DOCUMENT NOT CONSIDERED FINAL  
 UNLESS ALL SIGNATURES COMPLETED**

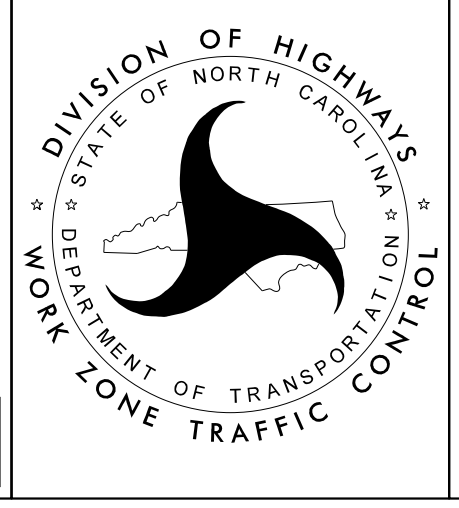

**NC-147 NORTHBOUND RAMP  
 -NC147NB-  
 RAMP CLOSURE**