


SEE TMP-3A FOR -NC147NBL- DETOUR

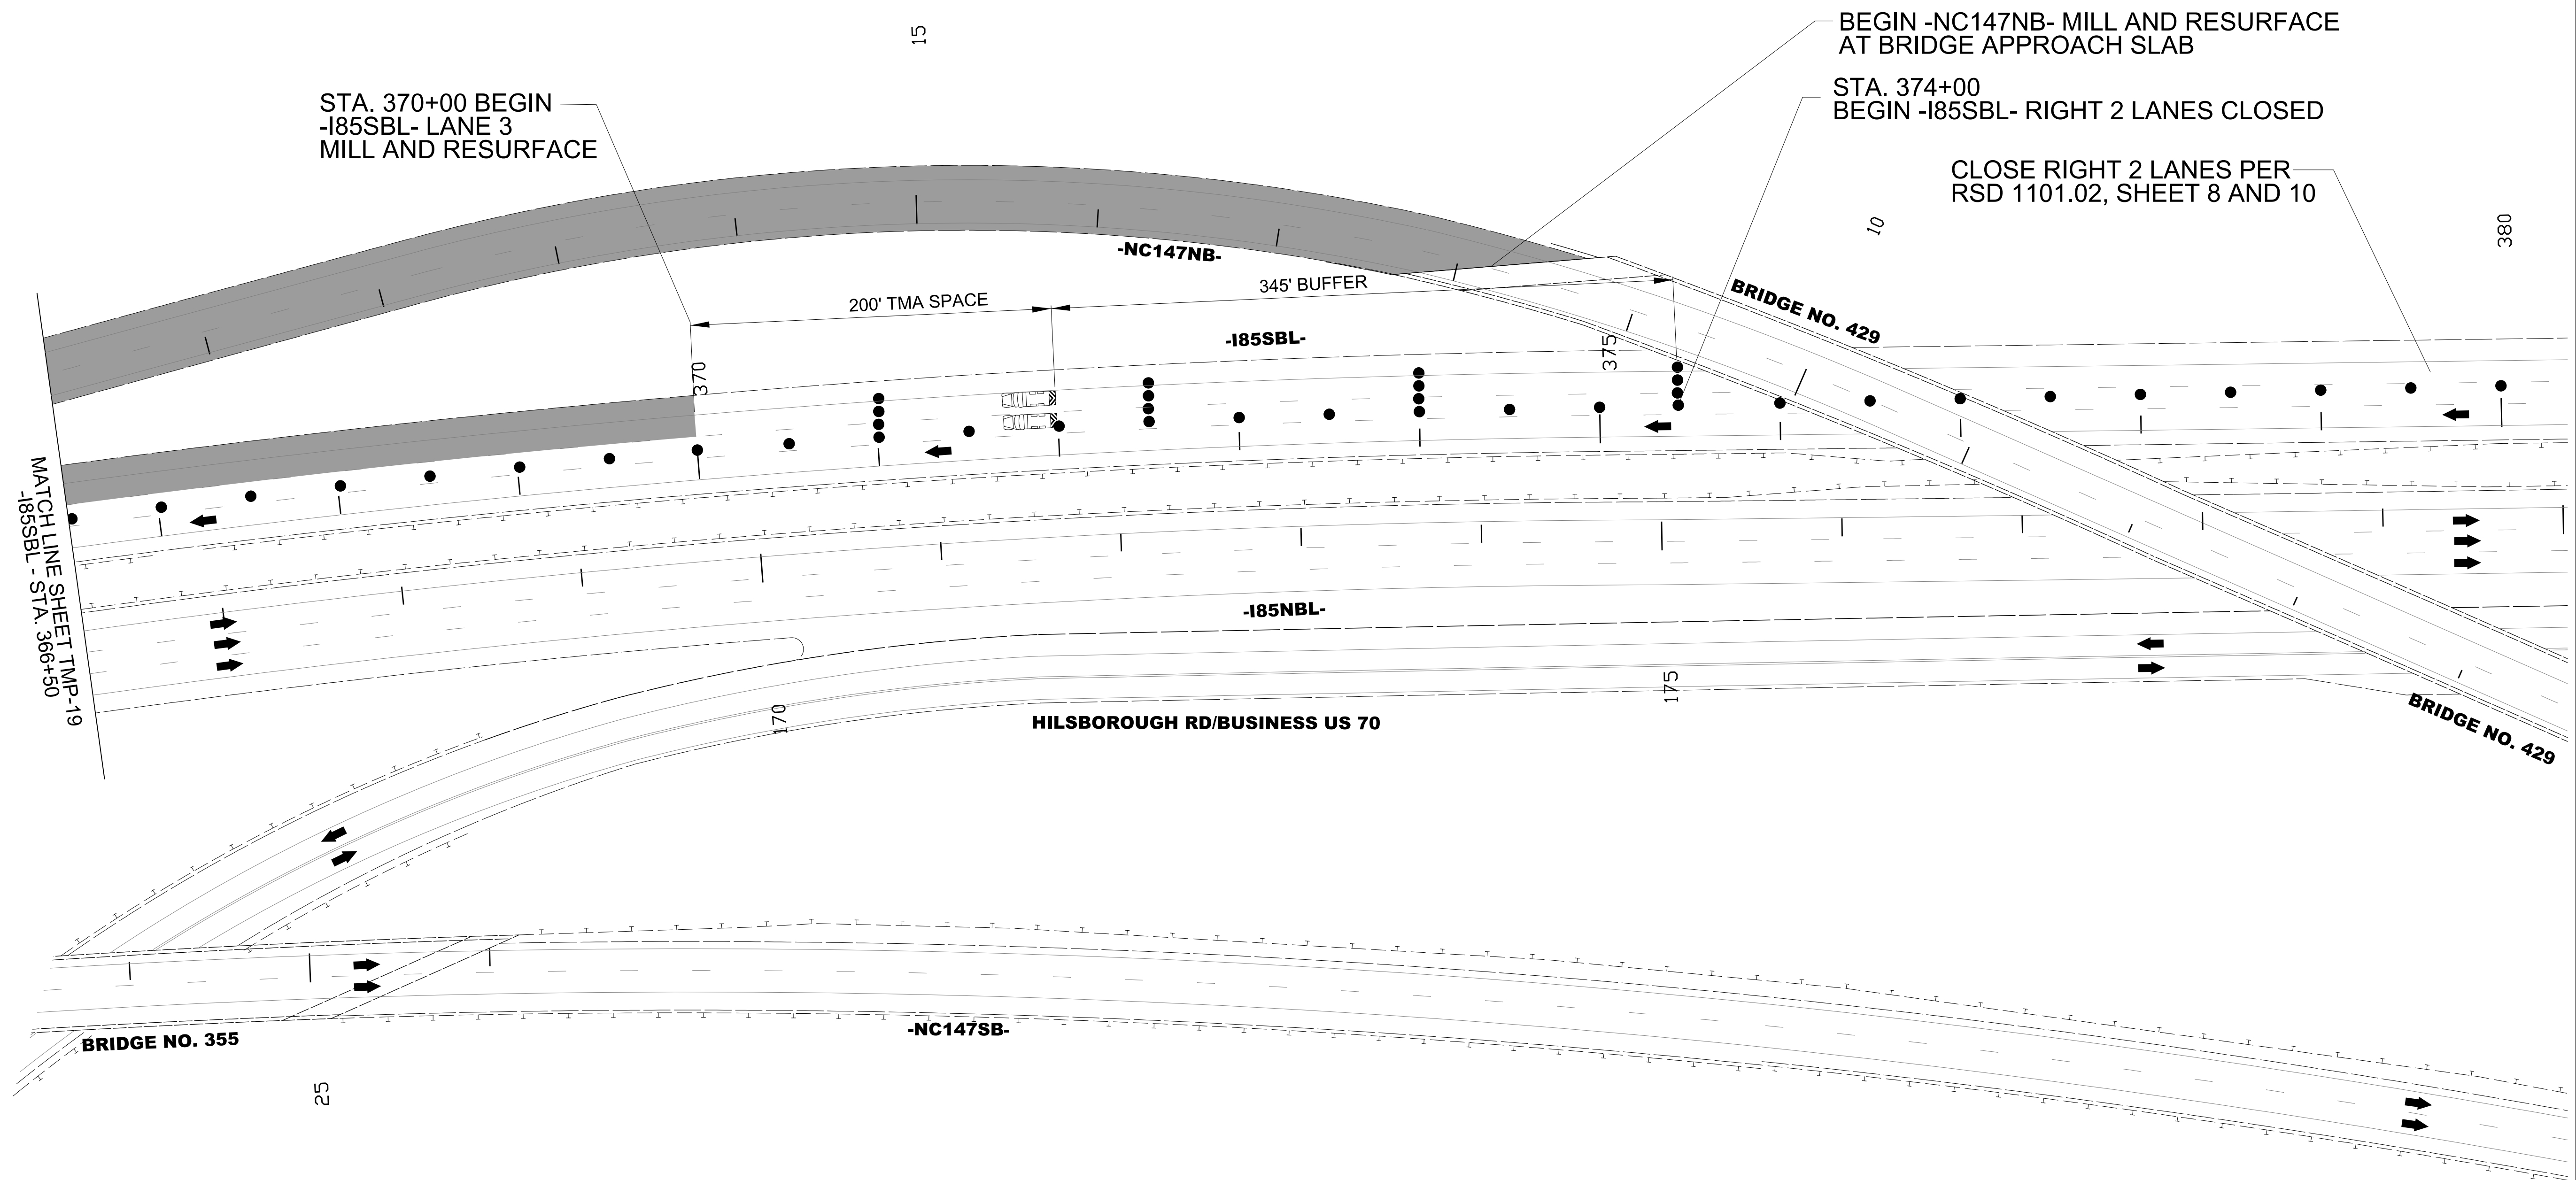

STA. 370+00 BEGIN
-185SBL- LANE 3
MILL AND RESURFACE

BEGIN -NC147NB- MILL AND RESURFACE
AT BRIDGE APPROACH SLAB

STA. 374+00
BEGIN -185SBL- RIGHT 2 LANES CLOSED


CLOSE RIGHT 2 LANES PER
RSD 1101.02, SHEET 8 AND 10

11/14/2023
 U:\Traffic\Transportation Management\Plan\TCP\PLAN SHEETS\I-5941\TMP-20--NC147NBL--.dgn
 angood

Stantec Consulting Services Inc.
 801 Jones Franklin Road
 Suite 300
 Raleigh, NC 27606
 Tel. 919.851.6866
 Fax. 919.851.7024
 www.stantec.com
 License No. F-0672

11/14/2023

**DOCUMENT NOT CONSIDERED FINAL
UNLESS ALL SIGNATURES COMPLETED**

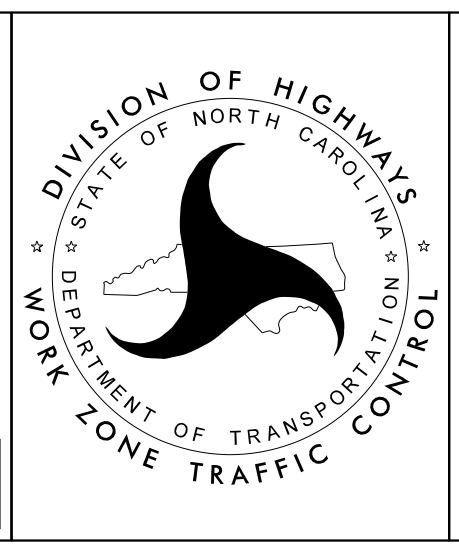

**NC-147 NORTHBOUND RAMP
-NC147NB-
RAMP CLOSURE**