


PROJ. REFERENCE NO.	SHEET NO.
I-5941	TMP-21

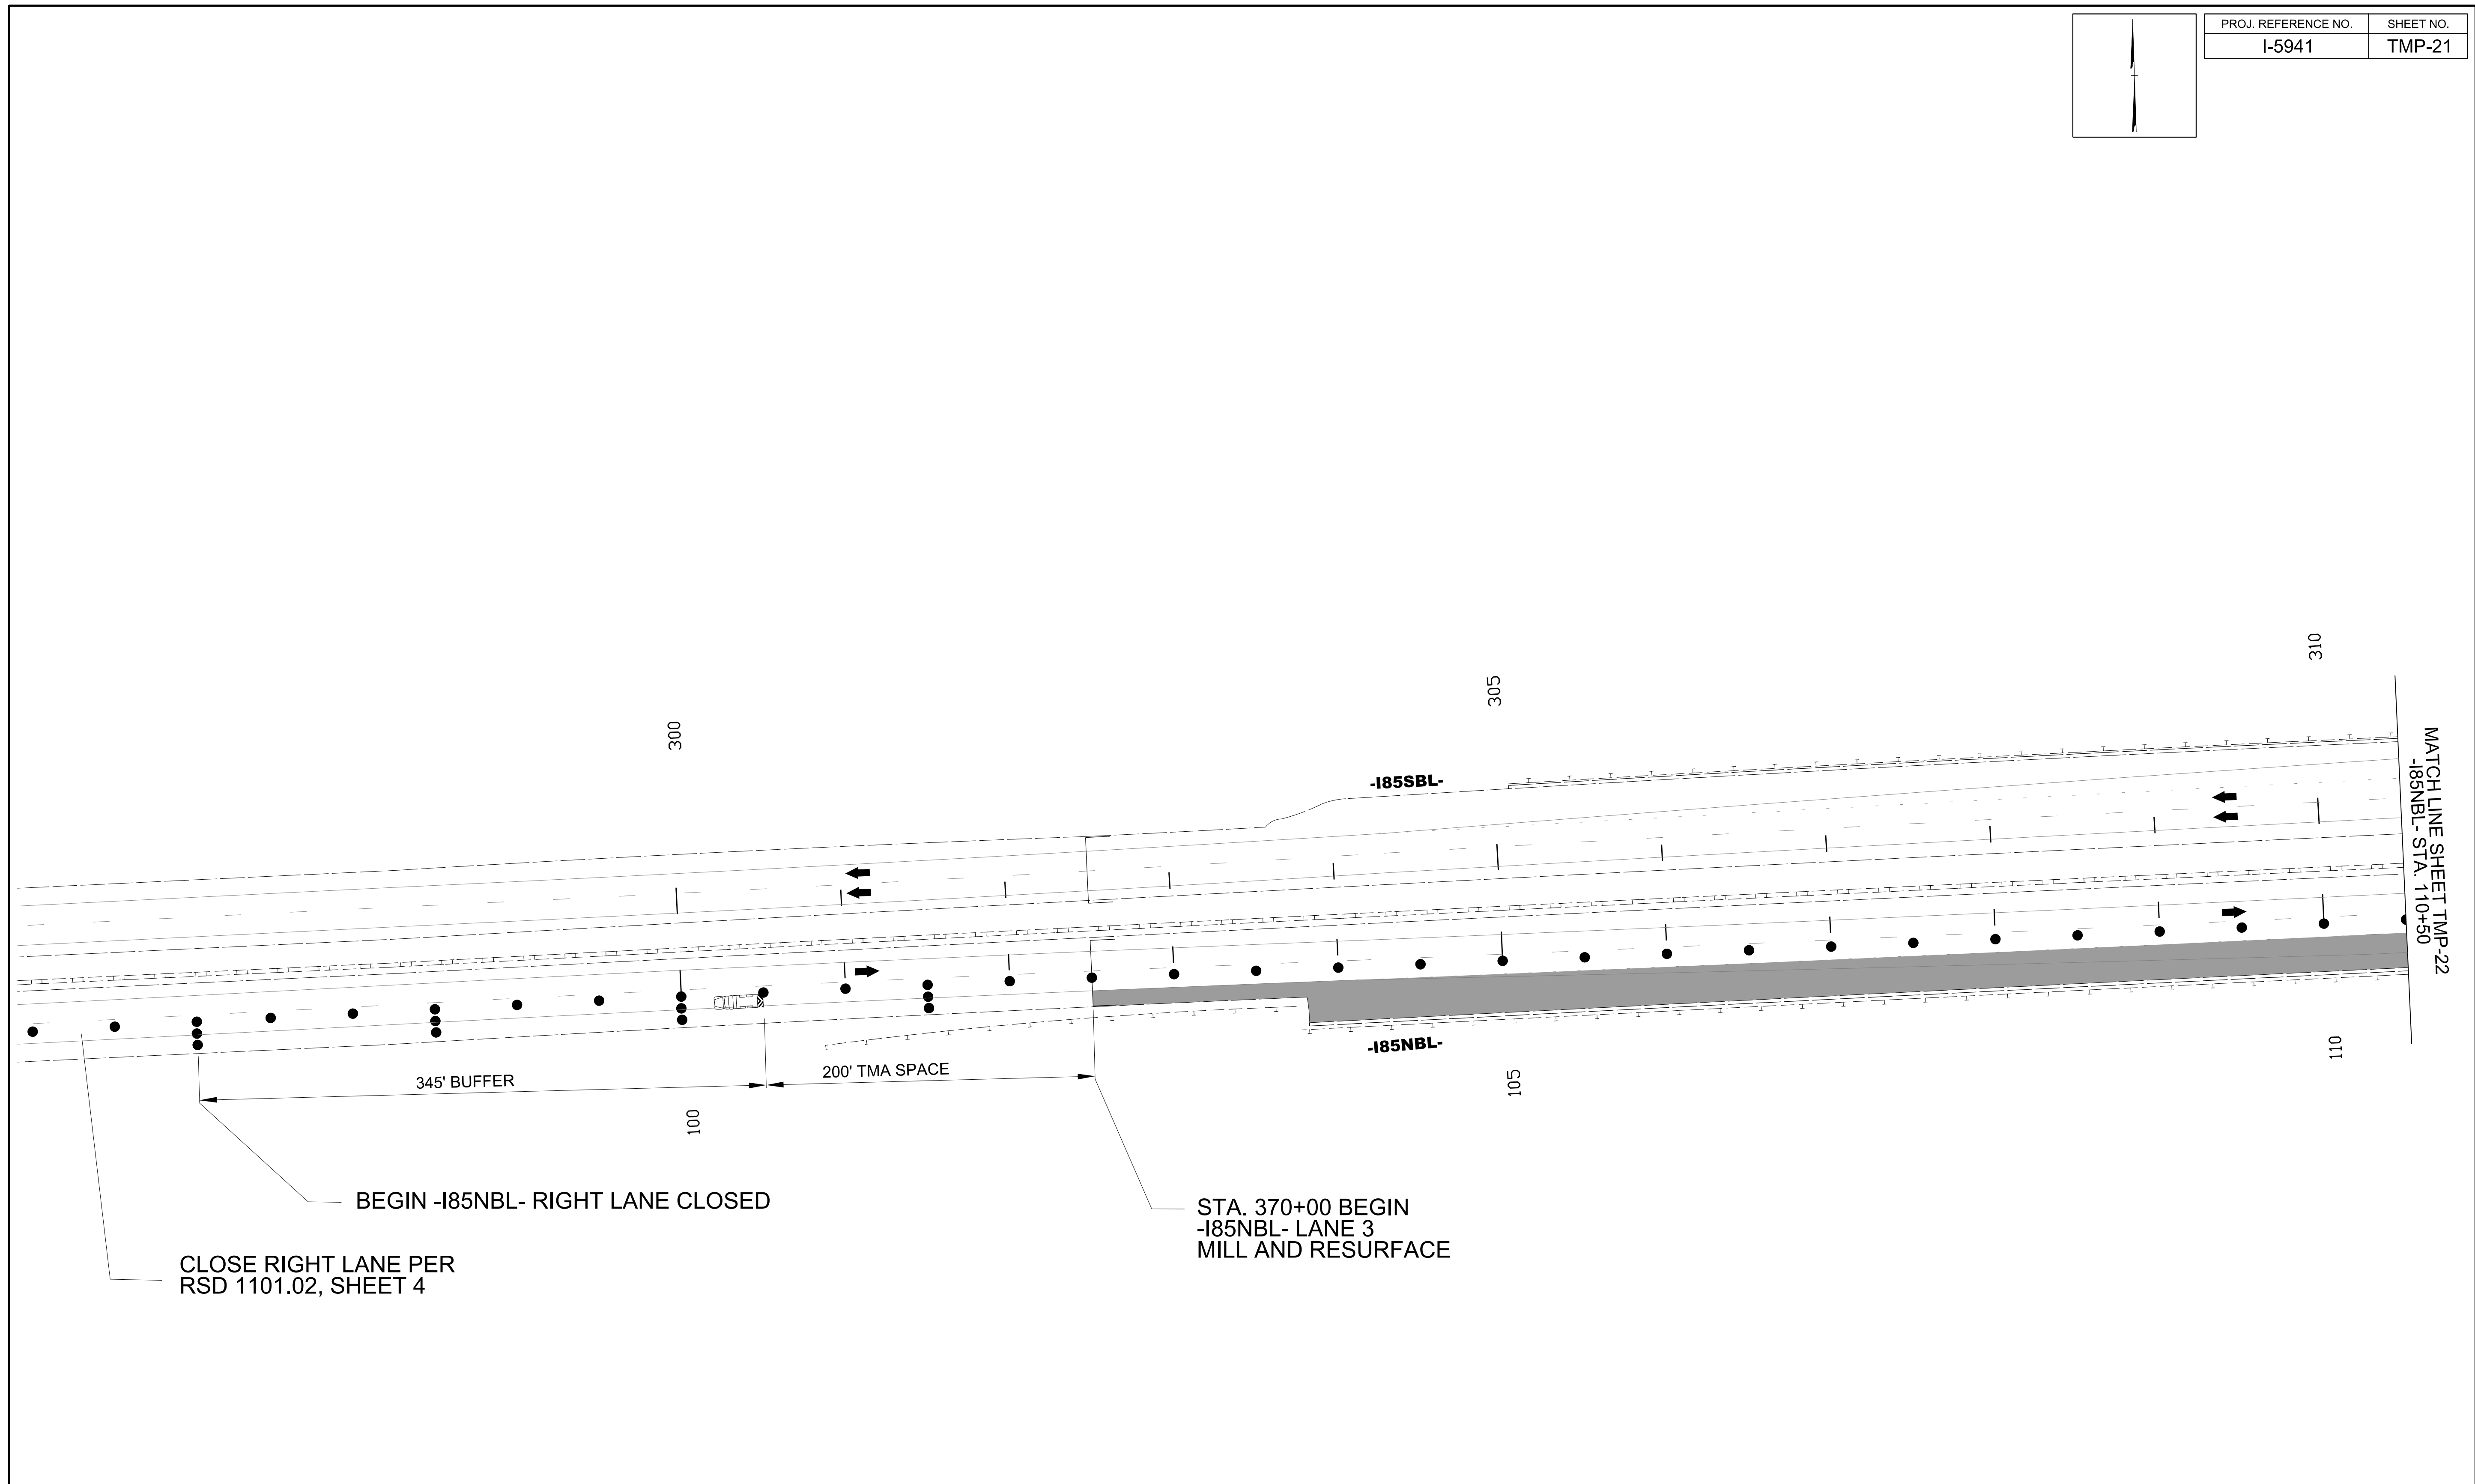

BEGIN -185NBL- RIGHT LANE CLOSED

CLOSE RIGHT LANE PER RSD 1101.02, SHEET 4

STA. 370+00 BEGIN -185NBL- LANE 3 MILL AND RESURFACE

MATCH LINE SHEET TMP-22
-185NBL- STA. 110+50

11/14/2023
U:\Traffic\Transportation Management Plan\TCP\PLAN SHEETS\I-5941\TMP-21-NC147SBL-.dgn
angood

<p>Stantec Consulting Services Inc. 801 Jones Franklin Road Suite 300 Raleigh, NC 27606 Tel. 919.851.6866 Fax. 919.851.7024 www.stantec.com License No. F-0672</p>	<p>DocuSigned by: J.W. Woolard 11/14/2023</p> <p>DOCUMENT NOT CONSIDERED FINAL UNLESS ALL SIGNATURES COMPLETED</p>	<p>DIVISION OF HIGHWAYS DEPARTMENT OF TRANSPORTATION WORK ZONE TRAFFIC CONTROL</p>	<p>NC-147 SOUTHBOUND RAMP -NC147SB- RAMP CLOSURE</p>
--	---	--	---