


MILL -185NBL- LANES 3, 4 AND RESURFACE PER ROADWAY PLANS

11/14/2023  
 U:\Traffic\Transportation Management Plan\TCP\PLAN SHEETS\I-5941\TMP-23--NC147SBL-.dgn  
 angood

Stantec Consulting Services Inc.  
 801 Jones Franklin Road  
 Suite 300  
 Raleigh, NC 27606  
 Tel. 919.851.6866  
 Fax. 919.851.7024  
 www.stantec.com  
 License No. F-0672

Documented by  
 J.W. Woolard  
 PROFESSIONAL SEAL  
 19862  
 ENGINEER  
 W. WOOLARD, R.  
 11/14/2023  
**DOCUMENT NOT CONSIDERED FINAL  
 UNLESS ALL SIGNATURES COMPLETED**

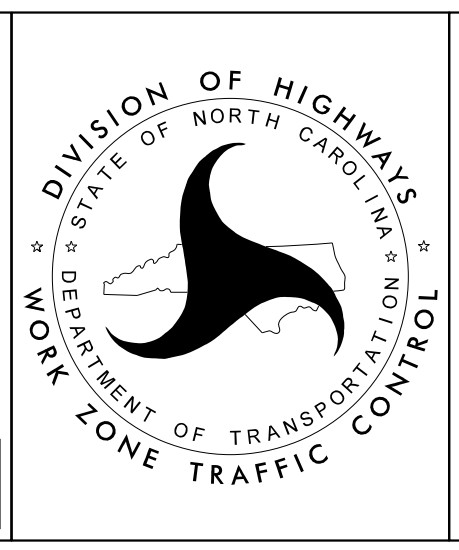

**NC-147 SOUTHBOUND RAMP  
 -NC147SB-  
 RAMP CLOSURE**