
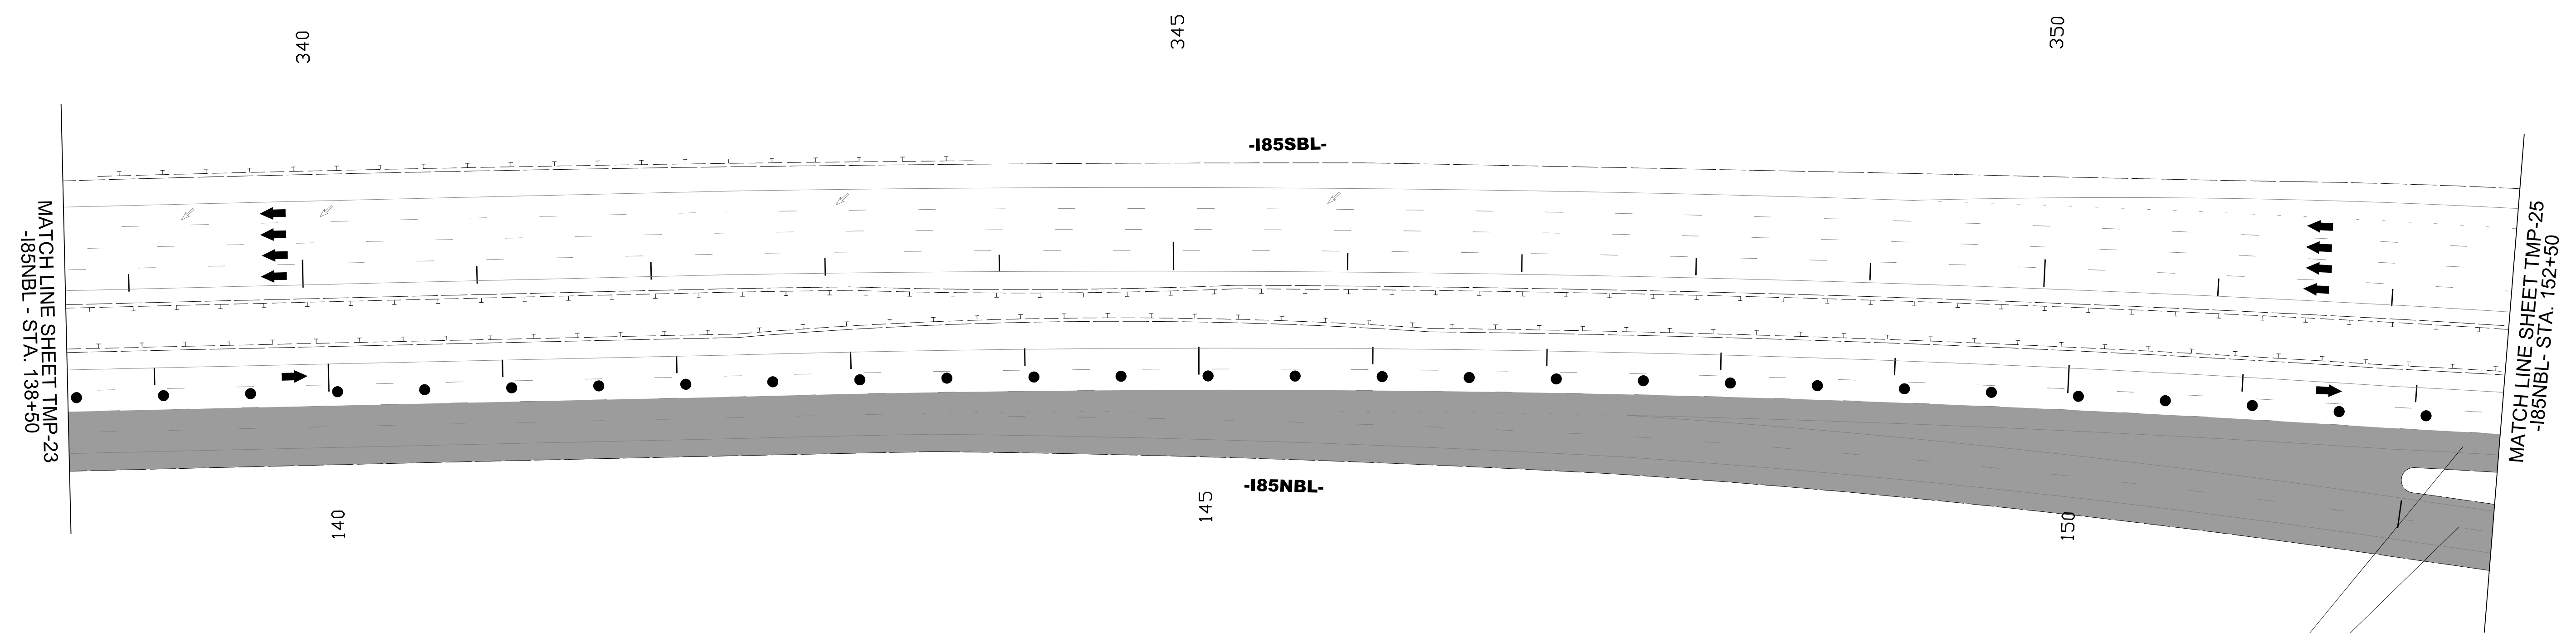


PROJ. REFERENCE NO.	SHEET NO.
I-5941	TMP-24

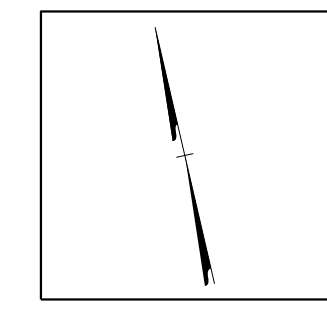

SEE TMP-3B FOR -NC147SB- DETOUR


MILL -185NBL- LANE 3 AND -NC147SB- AND RESURFACE PER ROADWAY PLANS

11/14/2023  
U:\Traffic\Transportation Management Plan\TCP\PLAN SHEETS\I-5941\TMP-24\NC147SBL-.dgn  
angood

Stantec Consulting Services Inc.  
801 Jones Franklin Road  
Suite 300  
Raleigh, NC 27606  
Tel. 919.851.6866  
Fax. 919.851.7024  
www.stantec.com  
License No. F-0672

DocuSigned by:  
J.W. Woolard  
11/14/2023

**DOCUMENT NOT CONSIDERED FINAL  
UNLESS ALL SIGNATURES COMPLETED**

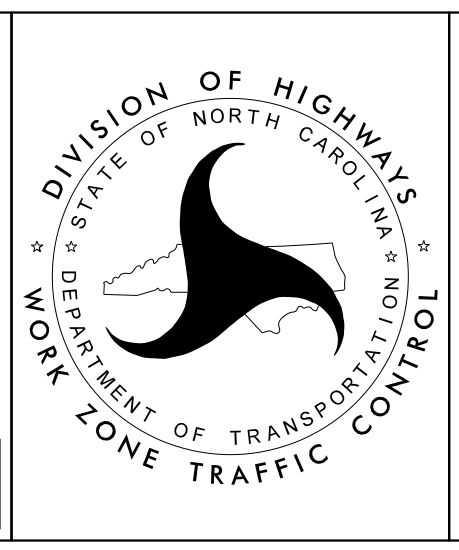

**NC-147 SOUTHBOUND RAMP  
-NC147SB-  
RAMP CLOSURE**