


11/15/2023  
 U:\Traffic\Transportation Management Plan\TCP\PLAN SHEETS\I-5941\TMP-26-I85-NB-SB.dgn  
 angood

**Stantec**  
 Stantec Consulting Services Inc.  
 801 Jones Franklin Road  
 Suite 300  
 Raleigh, NC 27606  
 Tel. 919.851.6866  
 Fax. 919.851.7024  
 www.stantec.com  
 License No. F-0672

DocuSigned by:  
 J.W. Woolard  
 PROFESSIONAL SEAL  
 19862  
 ENGINEER  
 W. WOOLARD, R.  
 11/15/2023  
**DOCUMENT NOT CONSIDERED FINAL  
 UNLESS ALL SIGNATURES COMPLETED**

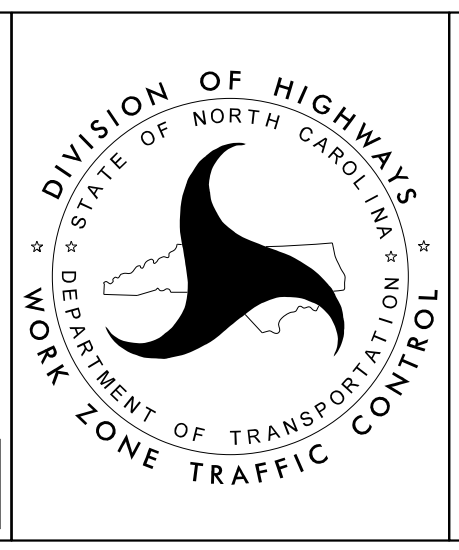

**I-85 NORTHBOUND  
 -I85BNL-  
 I-85 SOUTHBOUND  
 -I85SNL-  
 BRIDGE REHABILITATIONS**