



PROJ. REFERENCE NO.	SHEET NO.
I-5941	TMP-31

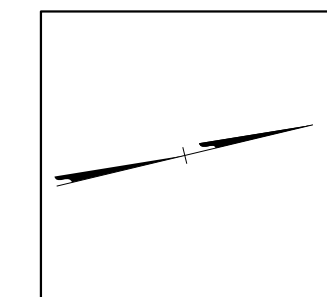

- M4-8
24"x12"
- M1-4
24"x24"
- M1-4
24"x30"
- M3-3
24"x12"
- M6-3
21"x15"

**END
DETOUR** M4-8a
24"x18"

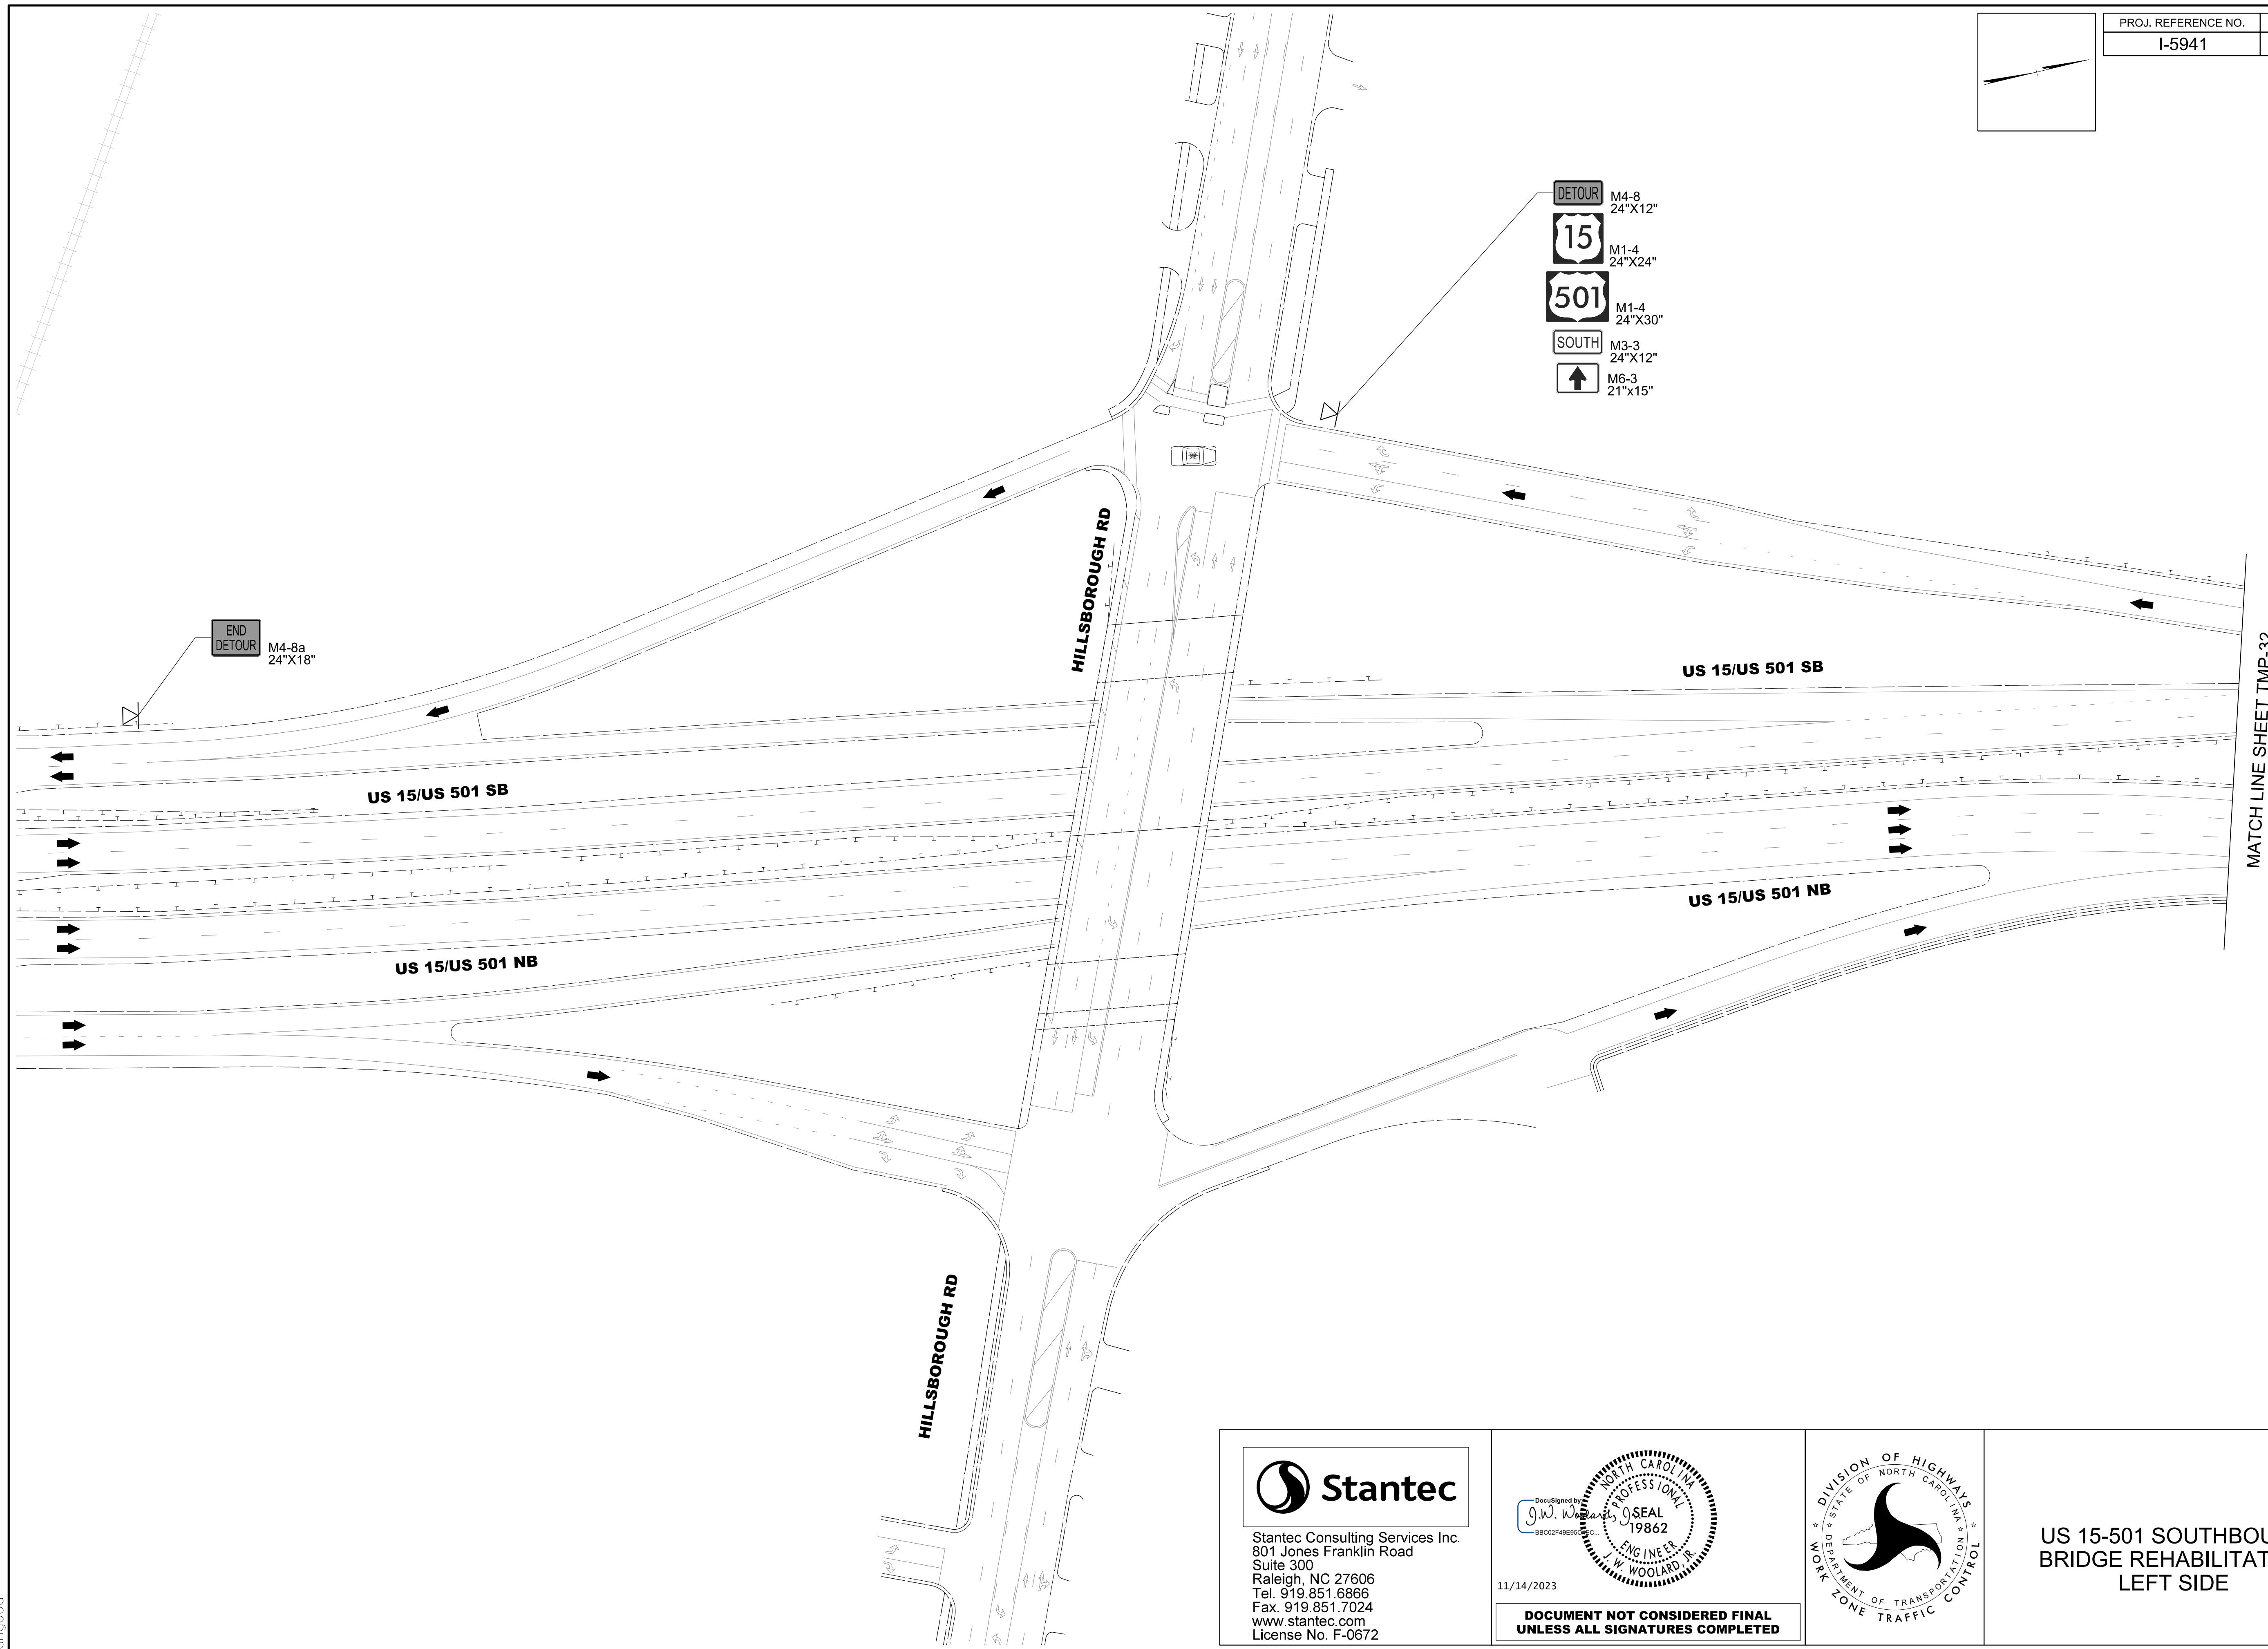


MATCH LINE SHEET TMP-32

11/14/2023
L:\Traffic\Transportation Management Plan\TCP\PLAN SHEETS\I-5941\TMP_31\US_15-501_SB.dgn
angood

Stantec
Stantec Consulting Services Inc.
801 Jones Franklin Road
Suite 300
Raleigh, NC 27606
Tel. 919.851.6866
Fax. 919.851.7024
www.stantec.com
License No. F-0672

11/14/2023

**DOCUMENT NOT CONSIDERED FINAL
UNLESS ALL SIGNATURES COMPLETED**

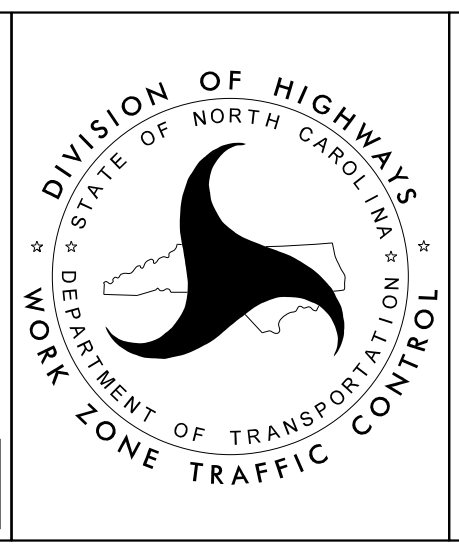

**US 15-501 SOUTHBOUND
BRIDGE REHABILITATION
LEFT SIDE**