
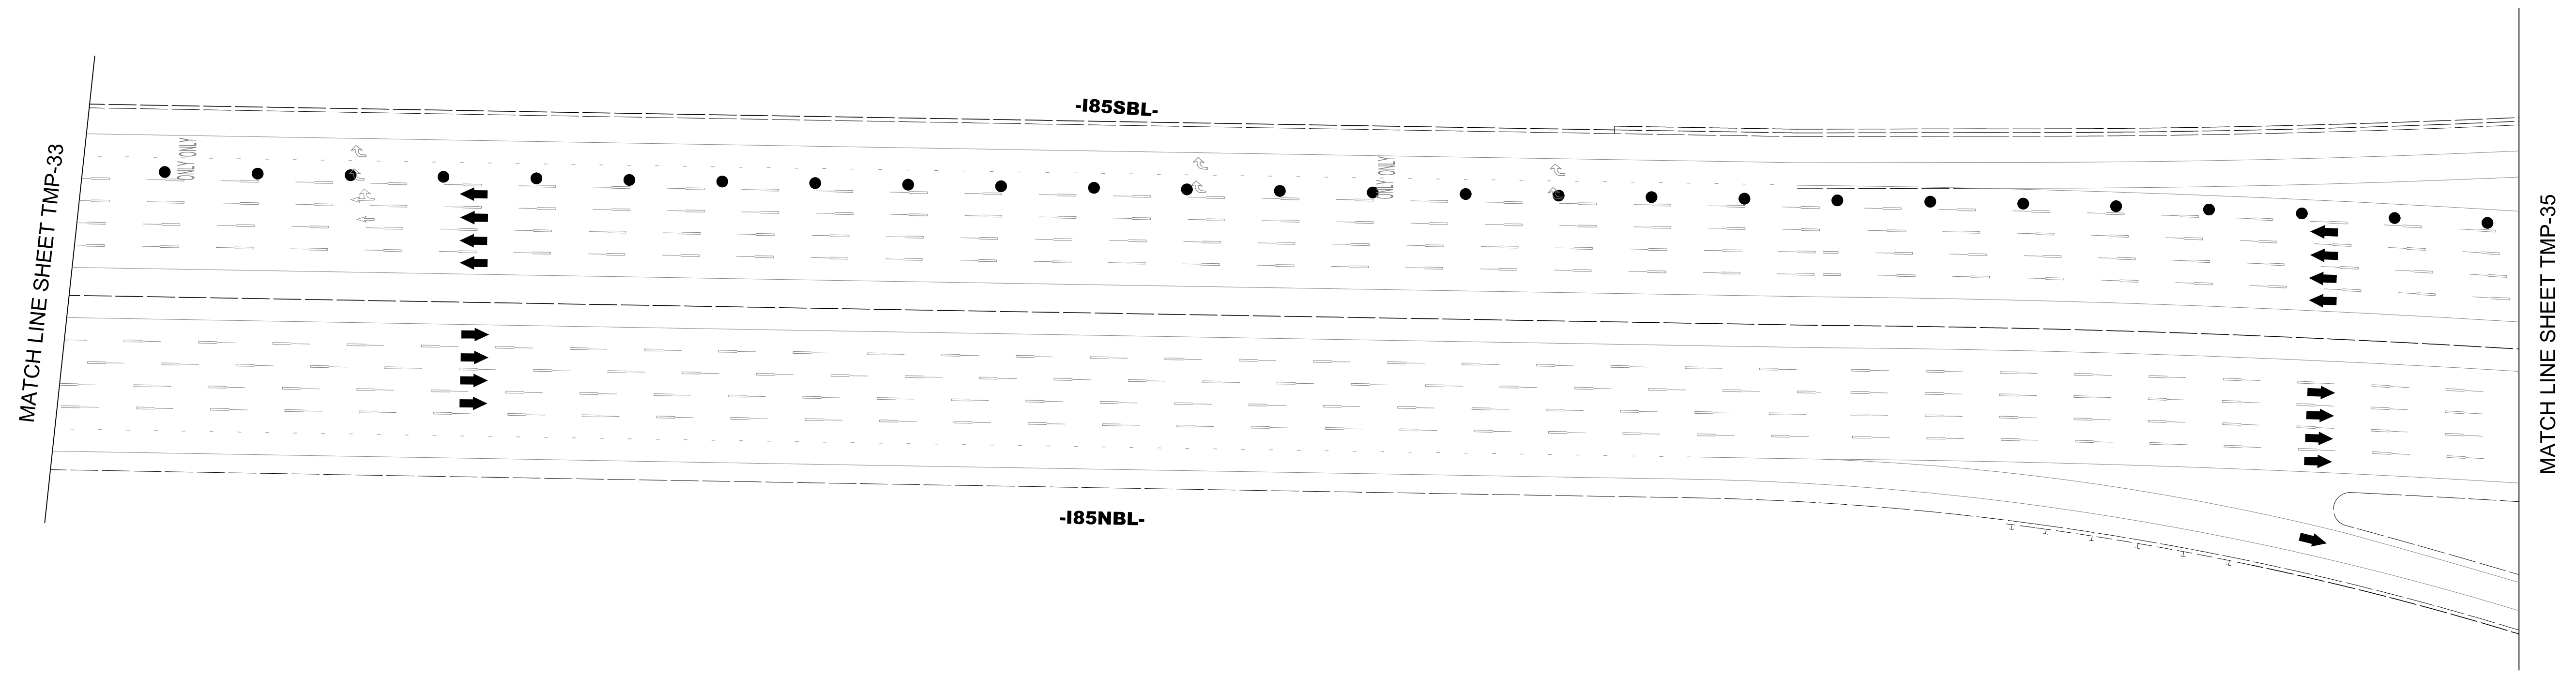




PROJ. REFERENCE NO.	SHEET NO.
I-5941	TMP-34

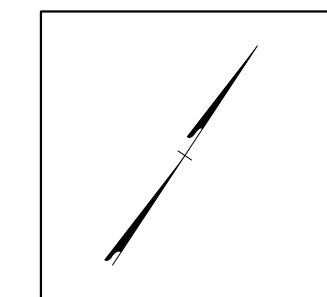

11/14/2023  
 U:\Traffic\Transportation Management Plan\TCP\PLAN SHEETS\I-5941\TMP\_34\_US\_15-501\_SB.dgn  
 angood

Stantec Consulting Services Inc.  
 801 Jones Franklin Road  
 Suite 300  
 Raleigh, NC 27606  
 Tel. 919.851.6866  
 Fax. 919.851.7024  
 www.stantec.com  
 License No. F-0672

DecuSigned by  
 J.W. Woolard  
 11/14/2023  
**DOCUMENT NOT CONSIDERED FINAL  
 UNLESS ALL SIGNATURES COMPLETED**

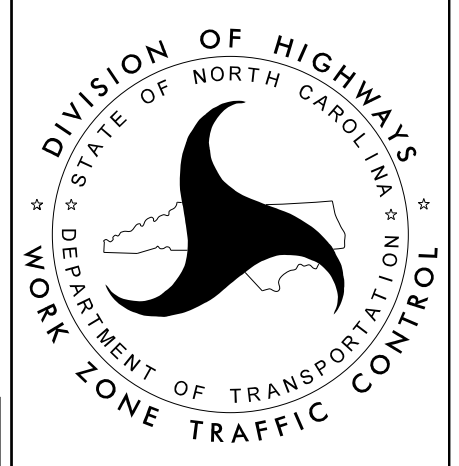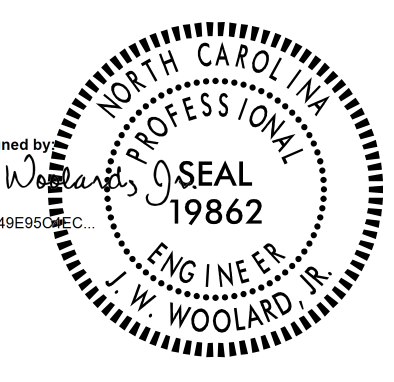

**US 15-501 SOUTHBOUND  
 BRIDGE REHABILITATION  
 LEFT SIDE**