


MATCH LINE SHEET TMP-36

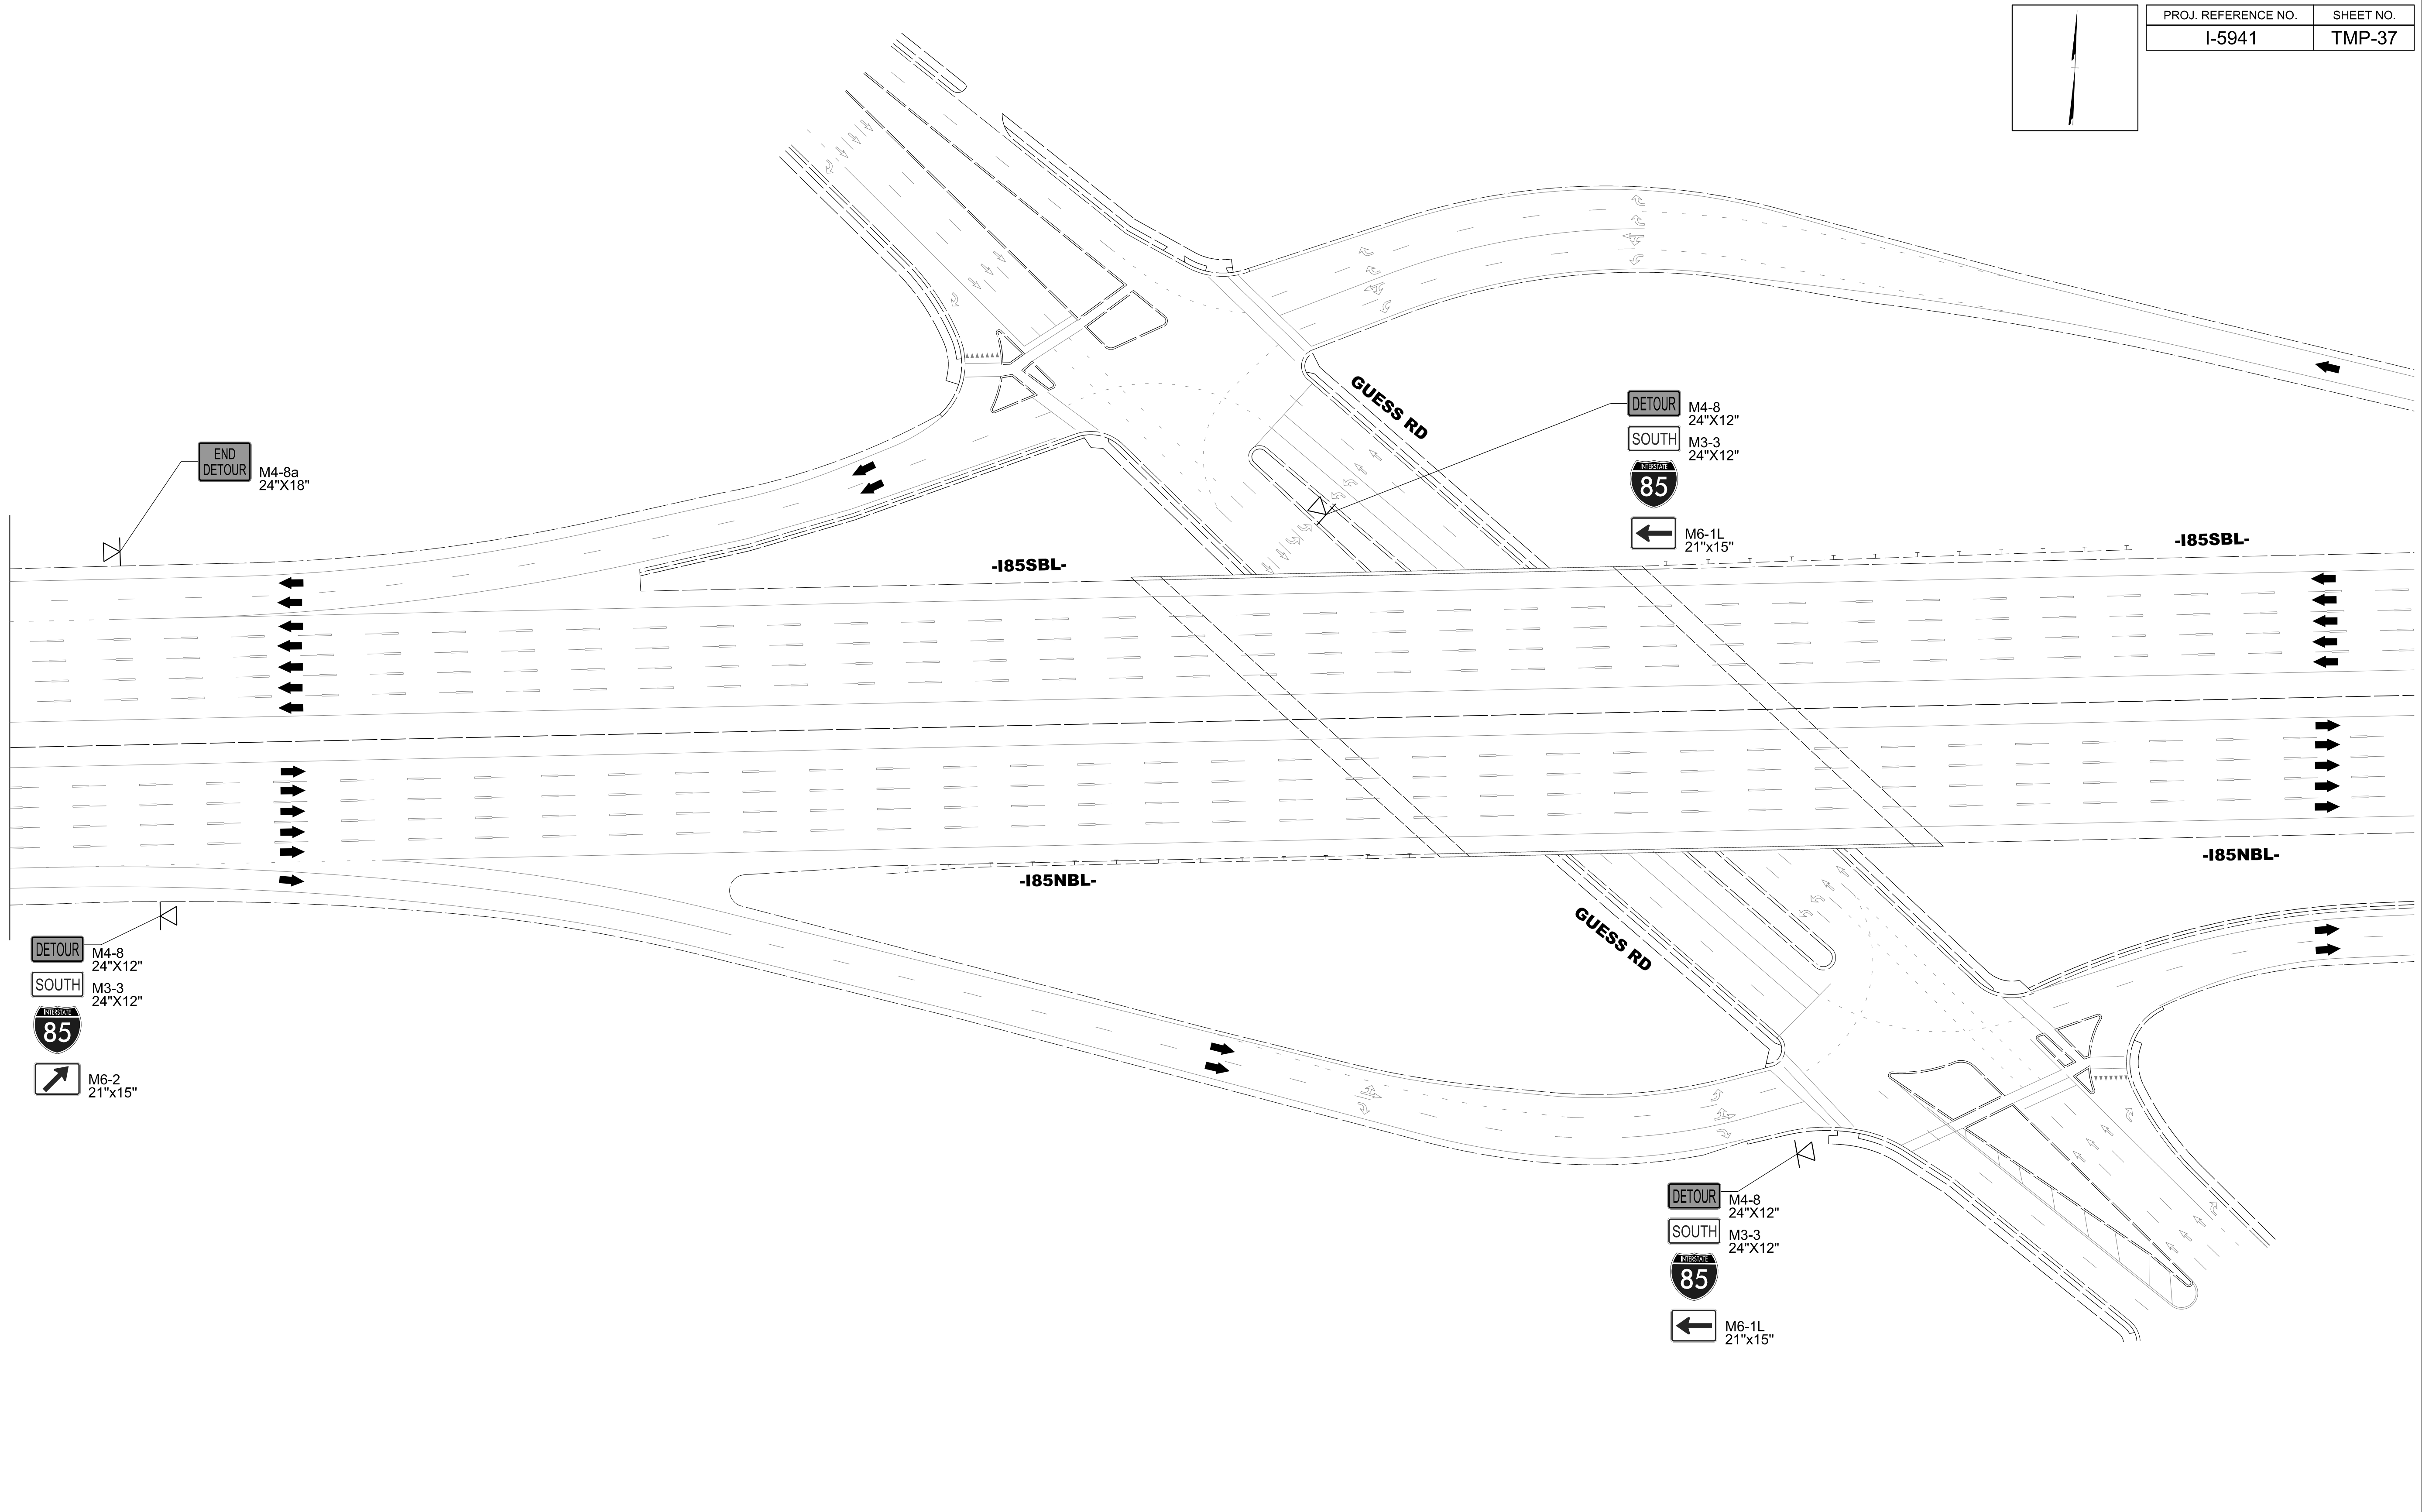

M4-8  
24"x12"  
 M3-3  
24"x12"  
 85  
 M6-2  
21"x15"

M4-8  
24"x12"  
 M3-3  
24"x12"  
 85  
 M6-1L  
21"x15"

M4-8  
24"x12"  
 M3-3  
24"x12"  
 85  
 M6-1L  
21"x15"

END  
DETOUR  
M4-8a  
24"x18"

11/14/2023  
 U:\Traffic\Transportation Management Plan\TCP\PLAN SHEETS\I-5941\_TMP\_37\_US\_15-501\_SB.dgn  
 angood

<p>Stantec Consulting Services Inc. 801 Jones Franklin Road Suite 300 Raleigh, NC 27606 Tel. 919.851.6866 Fax. 919.851.7024 www.stantec.com License No. F-0672</p>	<p>11/14/2023</p> <p>DOCUMENT NOT CONSIDERED FINAL UNLESS ALL SIGNATURES COMPLETED</p>	<p>DIVISION OF HIGHWAYS DEPARTMENT OF TRANSPORTATION WORK ZONE TRAFFIC CONTROL</p>	<p>US 15-501 SOUTHBOUND BRIDGE LEFT SIDE</p>
--	--	--	--