
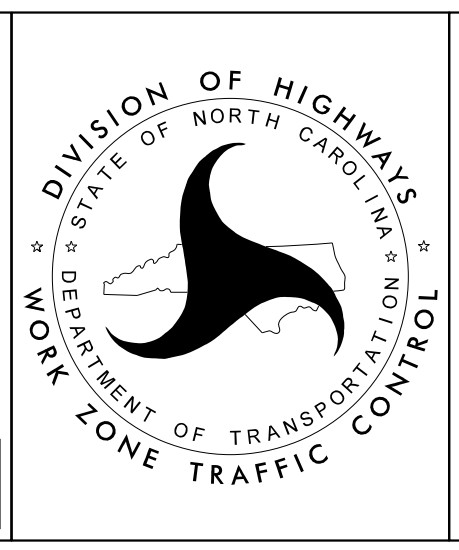


11/14/2023
 U:\Traffic\Transportation Management Plan\TCP\PLAN SHEETS\I-5941\TMP_39_US_15-501_SB.dgn
 angood

Stantec
 Stantec Consulting Services Inc.
 801 Jones Franklin Road
 Suite 300
 Raleigh, NC 27606
 Tel. 919.851.6866
 Fax. 919.851.7024
 www.stantec.com
 License No. F-0672

11/14/2023
**DOCUMENT NOT CONSIDERED FINAL
 UNLESS ALL SIGNATURES COMPLETED**

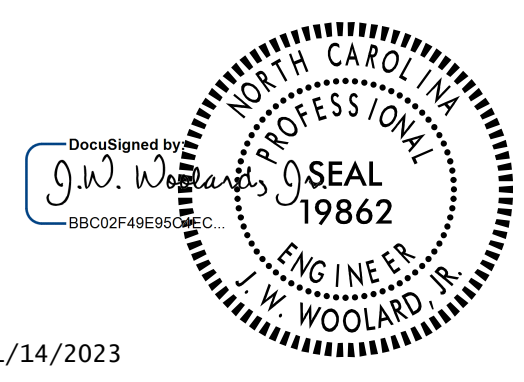

**US 15-501 SOUTHBOUND
 BRIDGE REHABILITATION
 RIGHT SIDE**