


MATCH LINE SHEET TMP-44

11/14/2023
L:\Traffic\Transportation Management Plan\TCP\PLAN SHEETS\I-5941_TMP_45_US_15-501_SB.dgn
angood

Stantec
 Stantec Consulting Services Inc.
 801 Jones Franklin Road
 Suite 300
 Raleigh, NC 27606
 Tel. 919.851.6866
 Fax. 919.851.7024
 www.stantec.com
 License No. F-0672

11/14/2023

**DOCUMENT NOT CONSIDERED FINAL
UNLESS ALL SIGNATURES COMPLETED**

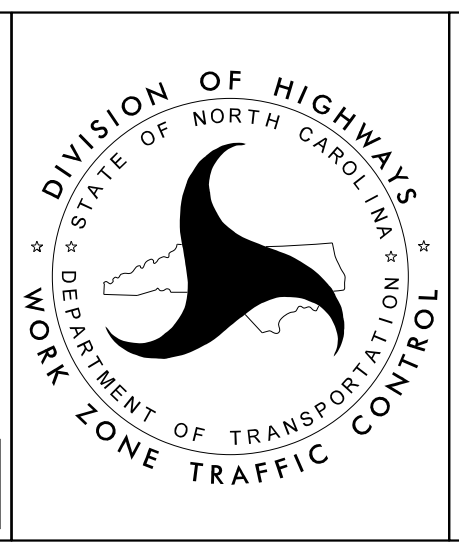

**US 15-501 SOUTHBOUND
BRIDGE
RIGHT SIDE**