
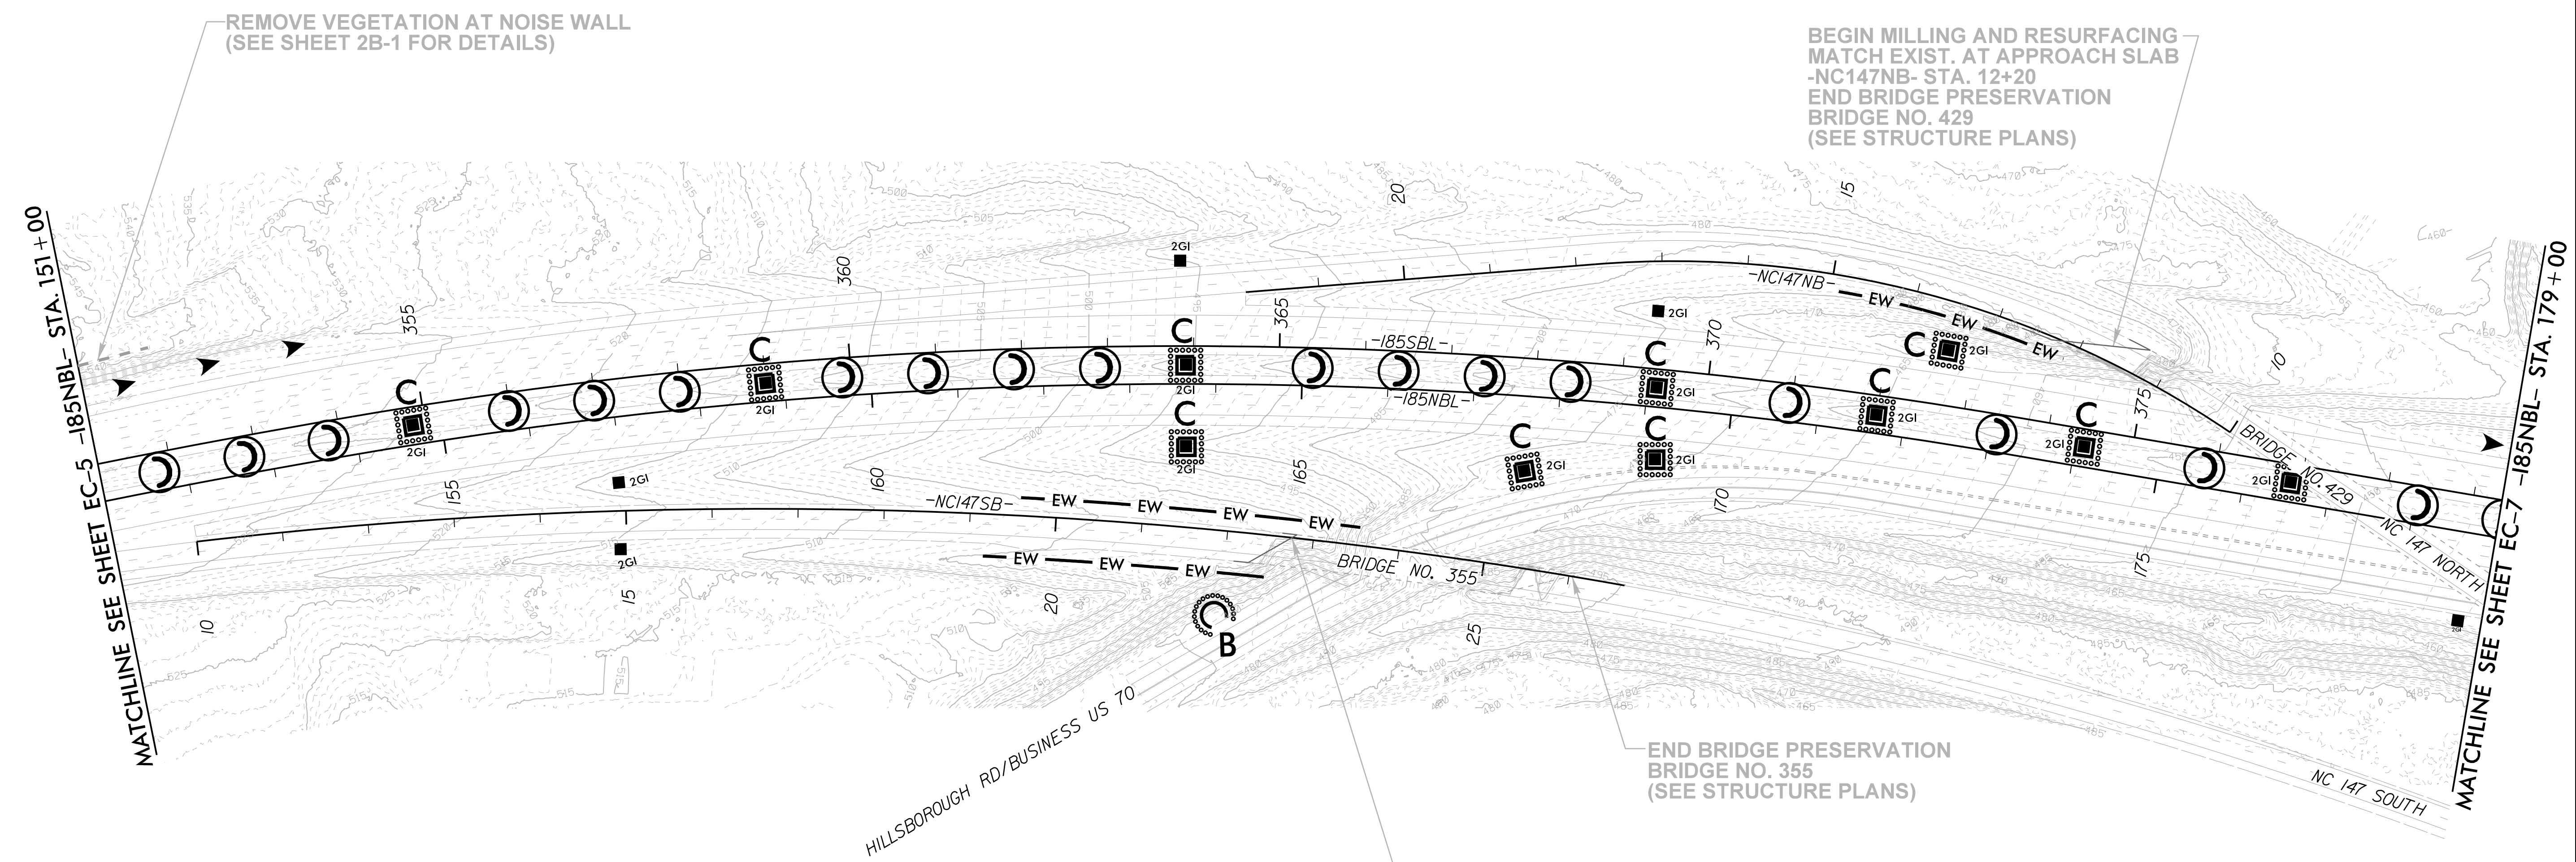


NOTES:

1. NO LOCATION SURVEY HAS BEEN PERFORMED ON THIS PROJECT. BASE MAPPING AND CONTOUR ELEVATIONS SHOWN ARE FROM NCDOT GIS SOURCES AND ARE CONSIDERED TO BE APPROXIMATE.
2. ALIGNMENTS SHOWN ARE INTENDED TO PROVIDE APPROXIMATE LENGTHS AND LOCATIONS ONLY. PLAN STATIONS ARE APPROXIMATE AND MAY REQUIRE FIELD ADJUSTMENT AS DETERMINED BY THE ENGINEER.
3. INSTALL FABRIC INSERT INLET PROTECTION DEVICE IN LIEU OF ROCK INLET SEDIMENT TRAP TYPE 'C' AS DIRECTED TO AVOID PONDING OF RUNOFF IN ROADWAY OPEN TO PUBLIC TRAFFIC.

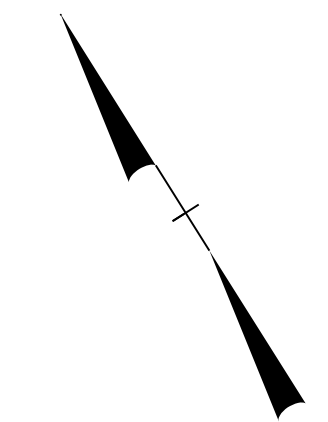

EROSION AND SEDIMENT CONTROL MEASURES

STD. #	DESCRIPTION	SYMBOL
1632.03	ROCK INLET SEDIMENT TRAP TYPE C	C
1633.01	TEMPORARY ROCK SILT CHECK TYPE A	
1633.01	TEMPORARY ROCK SILT CHECK TYPE A WITH FLOCCULANT	
1633.02	TEMPORARY ROCK SILT CHECK TYPE B	
1635.02	ROCK PIPE INLET SEDIMENT TRAP TYPE B	B
1636.01	EXCELSIOR WATTLE CHECK WITH FLOCCULANT	C
SEE SHEET EC-2B	EXCELSIOR WATTLE BARRIER	EW

8/17/99
 27 NOV 2007 15:22
 I:\Road\EC\1-5941-EC-6\1-5941-EC-6.dgn
 lason.breda