


APPROVED: *Matthew Tracy*
DocuSigned by: Matthew Tracy
 83820E1856974D8

DATE: 10/11/2023

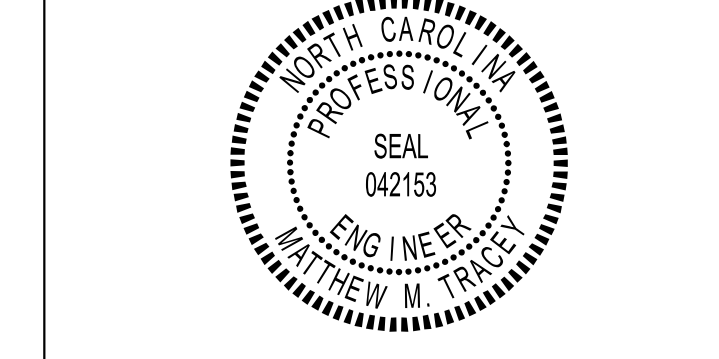

DOCUMENT NOT CONSIDERED FINAL
 UNLESS ALL SIGNATURES COMPLETED

SIGN NUMBER: 6A BACKG COLOR: Green
 TYPE: B COPY COLOR: White
 QUANTITY: 1

SYMBOL	X	Y	WID	HT

SIGN WIDTH: 8'-0"
 HEIGHT: 2'-0"
 TOTAL AREA: 16.0 Sq.Ft.

BORDER TYPE: FLUSH
 RECESS: 0"
 WIDTH: 2"
 RADII: 3"

NO. Z BARS: 2
 LENGTH: 88.0

MATL: 0.125" (3.2 mm) ALUMINUM

DESIGN BY: MT CHECKED BY: Feb 20, 2023
 PROJECT ID: I-5941 LOCATION: DIV: 5

USE NOTES:
 1. Legend and border(except those that are colored black) shall be direct applied Grade A sheeting.
 2. Background shall be Grade C reflective sheeting.

Spacing Factor is 1 unless specified otherwise

Letter spacings are to start of next letter											Series/Size Text Length
E	X	I	T	1	7	4					E 2000
7.5	8.9	10.7	3.5	7.5	15	7.1	14.3	14.1	7.5		81

I-5941 Map NORTH CAROLINA D.O.T. SIGN DETAIL

SIGN NUMBER: 5A, 7A BACKG COLOR: Green
 TYPE: B COPY COLOR: White
 QUANTITY: 2

SYMBOL	X	Y	WID	HT

SIGN WIDTH: 8'-0"
 HEIGHT: 2'-0"
 TOTAL AREA: 16.0 Sq.Ft.

BORDER TYPE: FLUSH
 RECESS: 0"
 WIDTH: 2"
 RADII: 3"

NO. Z BARS: 2
 LENGTH: 88.0

MATL: 0.125" (3.2 mm) ALUMINUM

DESIGN BY: MT CHECKED BY: Feb 16, 2023
 PROJECT ID: I-5941 LOCATION: DIV: 5

USE NOTES:
 1. Legend and border(except those that are colored black) shall be direct applied Grade A sheeting.
 2. Background shall be Grade C reflective sheeting.

Spacing Factor is 1 unless specified otherwise

Letter spacings are to start of next letter											Series/Size Text Length
E	X	I	T	1	7	3					E 2000
8.3	8.9	10.7	3.5	7.5	15	7.1	14.7	12.1	8.3		79.5

I-5941 Map NORTH CAROLINA D.O.T. SIGN DETAIL

SIGN NUMBER: 107 BACKG COLOR: Green
 TYPE: B COPY COLOR: White
 QUANTITY: 1

SYMBOL	X	Y	WID	HT

SIGN WIDTH: 12'-0"
 HEIGHT: 3'-6"
 TOTAL AREA: 42.0 Sq.Ft.

BORDER TYPE: FLUSH
 RECESS: 0"
 WIDTH: 1"
 RADII: 3"

NO. Z BARS: 2
 LENGTH: 136.0

MATL: 0.125" (3.2 mm) ALUMINUM

DESIGN BY: MT CHECKED BY: Feb 16, 2023
 PROJECT ID: I-5941 LOCATION: DIV: 5

USE NOTES:
 1. Legend and border(except those that are colored black) shall be direct applied Grade C sheeting.
 2. Background shall be Grade C reflective sheeting.

Spacing Factor is 1 unless specified otherwise

Letter spacings are to start of next letter														Series/Size Text Length									
D	r	J	o	h	n	H	o	p	e	F	r	a	n	k	l	i	n	D 2000					
12.1	7	3	8	6.6	6.2	6.2	4.7	8	6.9	6.2	5.8	4.7	8	6	3.6	6.1	6.2	6.1	2.9	2.9	4.7	12.1	119.8
H	i	g	h	w	a	y												D 2000					
50.6	7.2	2.6	6.4	5.6	9.6	5.4	6	50.6									42.8						

I-5941 Map NORTH CAROLINA D.O.T. SIGN DETAIL

SIGN NUMBER: 6B BACKG COLOR: Green
 TYPE: A COPY COLOR: White
 QUANTITY: 1

SYMBOL	X	Y	WID	HT

SIGN WIDTH: 17'-0"
 HEIGHT: 5'-6"
 TOTAL AREA: 93.5 Sq.Ft.

BORDER TYPE: FLUSH
 RECESS: 0"
 WIDTH: 2"
 RADII: 9"

NO. Z BARS: 2
 LENGTH: 196.0

MATL: 0.125" (3.2 mm) ALUMINUM

DESIGN BY: MT CHECKED BY: Feb 20, 2023
 PROJECT ID: I-5941 LOCATION: DIV: 5

USE NOTES:
 1. Legend and border(except those that are colored black) shall be direct applied Grade A sheeting.
 2. Background shall be Grade C reflective sheeting.

Spacing Factor is 1 unless specified otherwise

Letter spacings are to start of next letter														Series/Size Text Length						
H	i	l	l	a	n	d	a	l	e	H	i	l	l	a	n	d	a	l	e	EM 2000
16.1	18.4	9.6	9.6	8.2	17	15.5	15.5	17	8.2	10.6	16	15.8	10.6	16.1						171.8
1	M	I	L	E																E 2000
75.7	4.5	15	12	4.4	9.2	7.5	75.7													52.6

I-5941 Map NORTH CAROLINA D.O.T. SIGN DETAIL

08/03/23
 U:\I-5941\I-5941 Map.dgn
 User:mmr00001

SIGN DESIGNS