



APPROVED: Matthew Tracy
Documented by: Matthew Tracy
03629E185974D8
 DATE: 10/11/2023

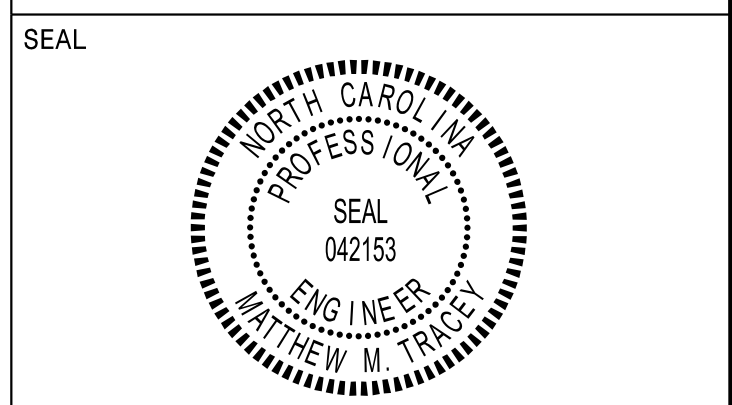

DOCUMENT NOT CONSIDERED FINAL
 UNLESS ALL SIGNATURES COMPLETED

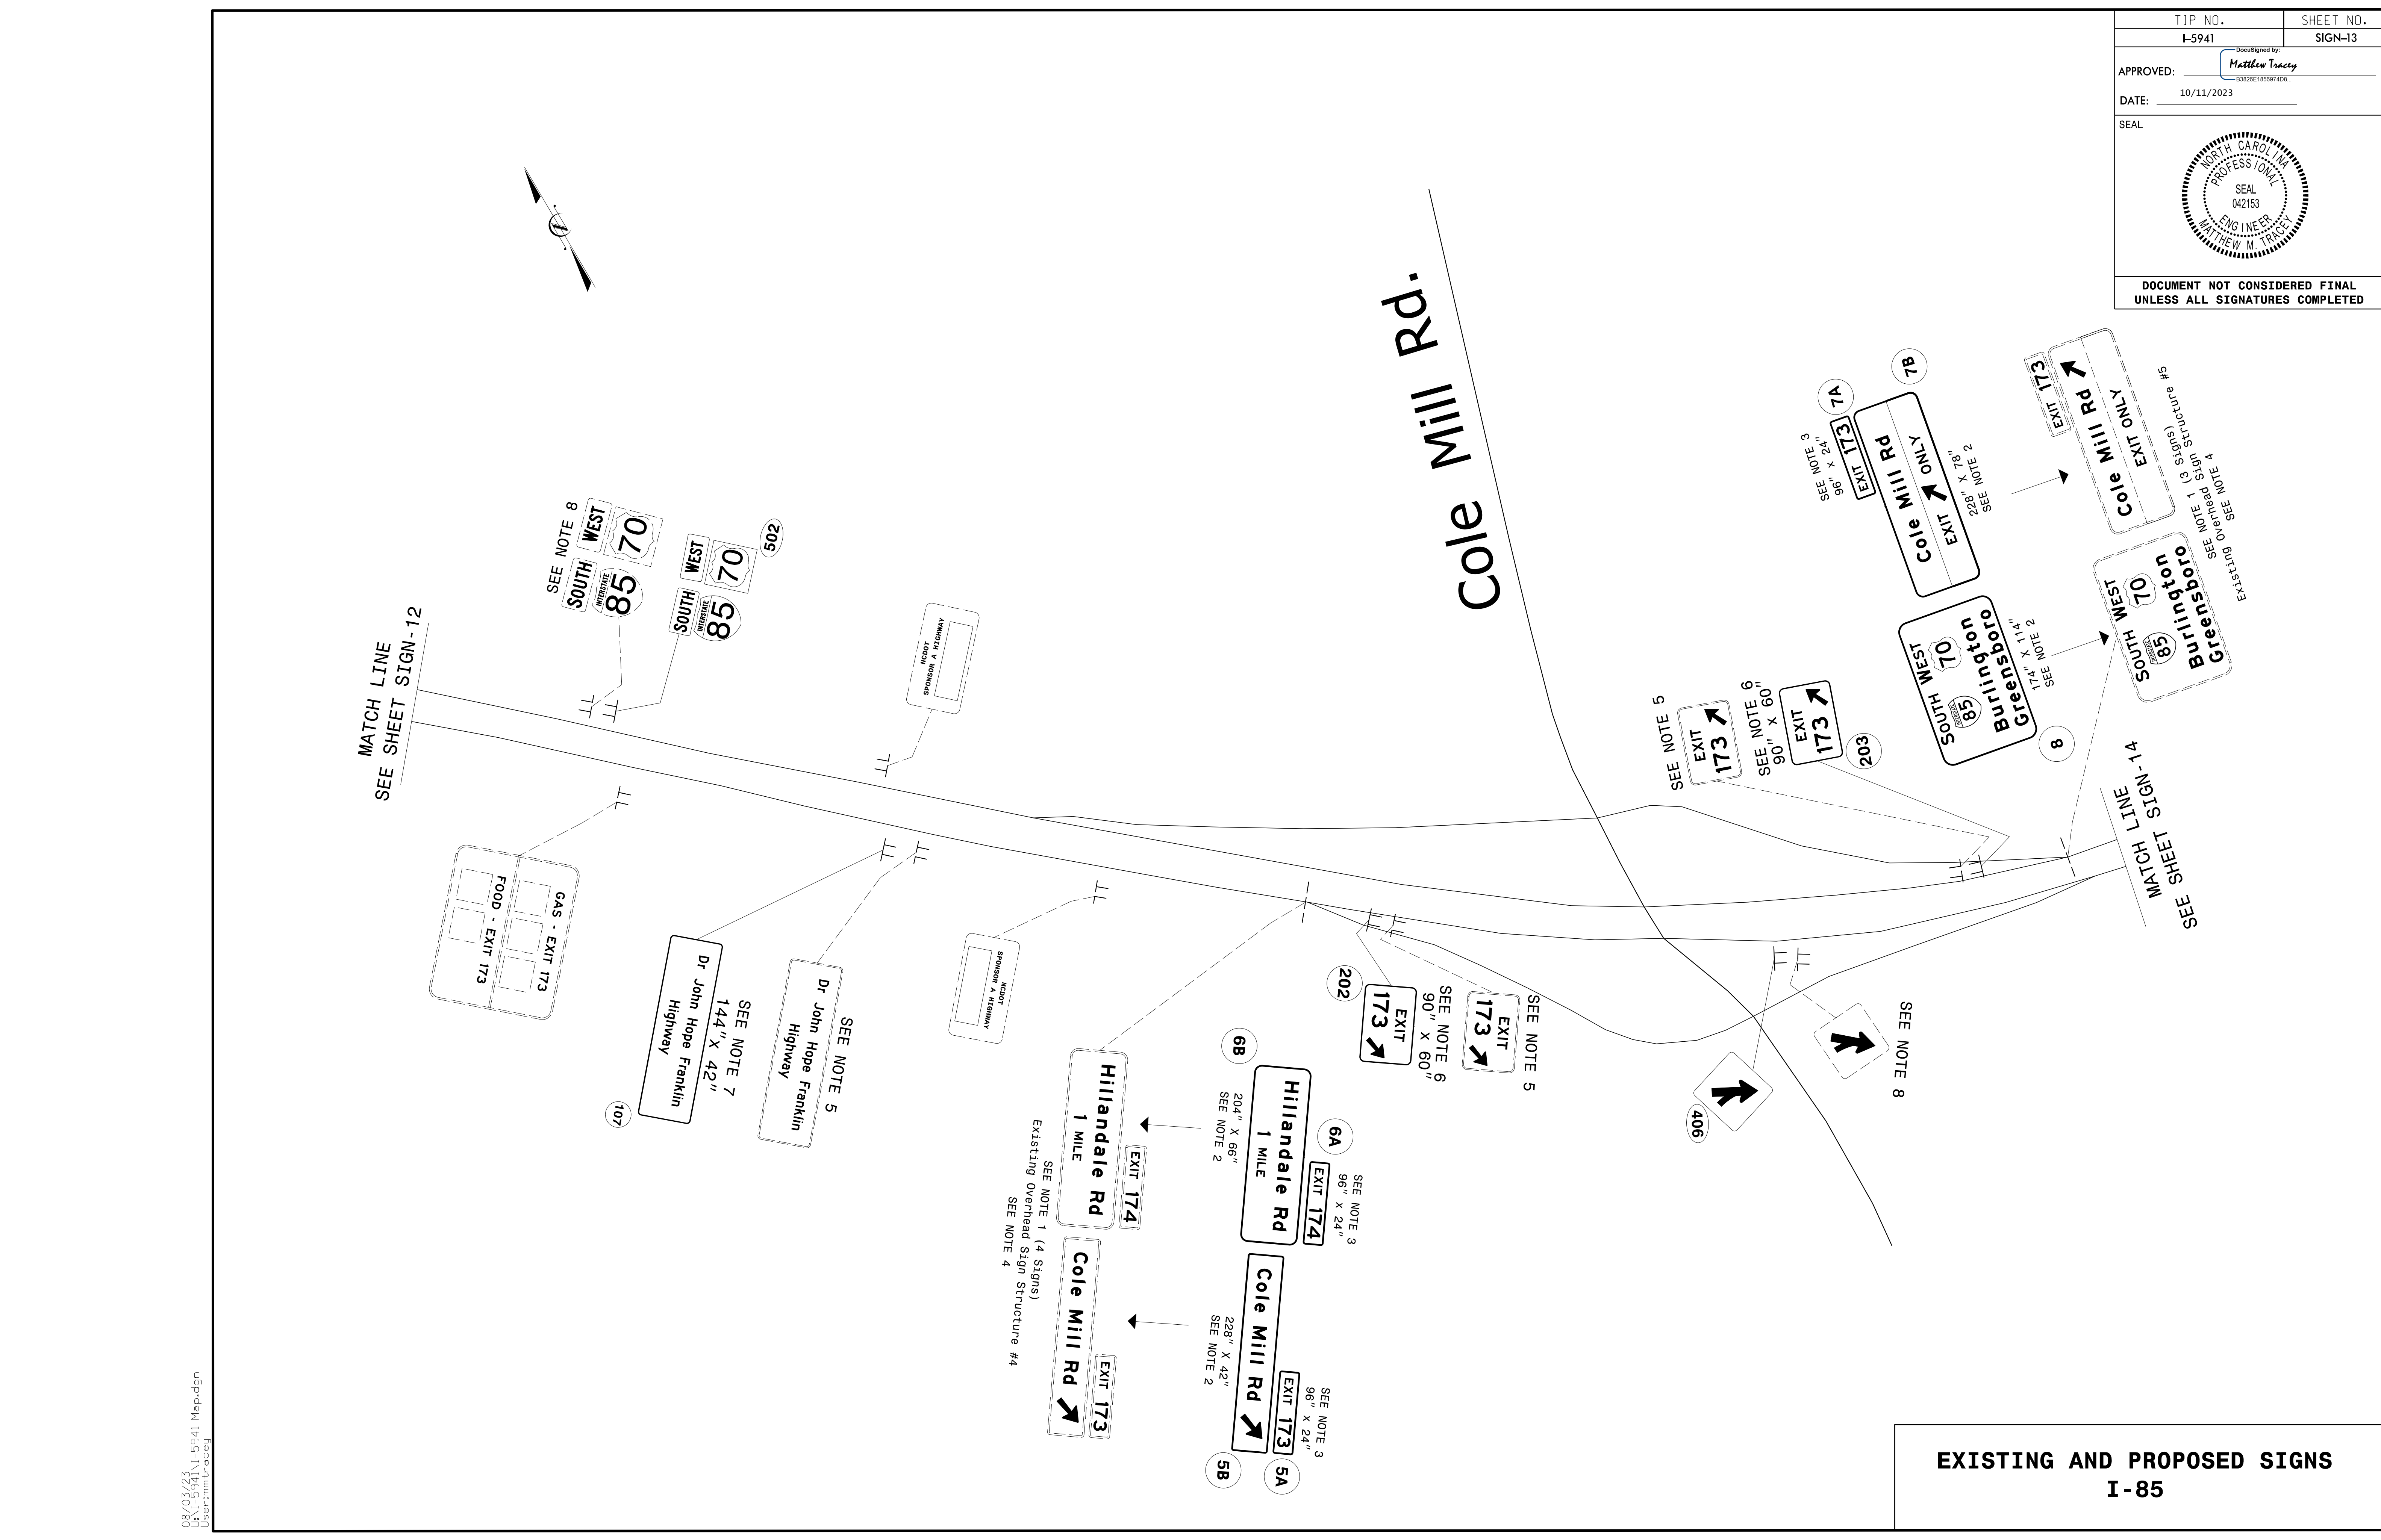

EXISTING AND PROPOSED SIGNS
I-85

08/03/23
 U:\1-5941\1-5941 Map.dgn
 User:mmtracy