


TIP NO. BR-0026	SHEET NO. PMP-2
APPROVED: <i>Thomas P. Gerritt</i> SBE110F220E456	
DATE: 1/2/2024	
SEAL	
DOCUMENT NOT CONSIDERED FINAL UNLESS ALL SIGNATURES COMPLETED	

NAD 83/2011

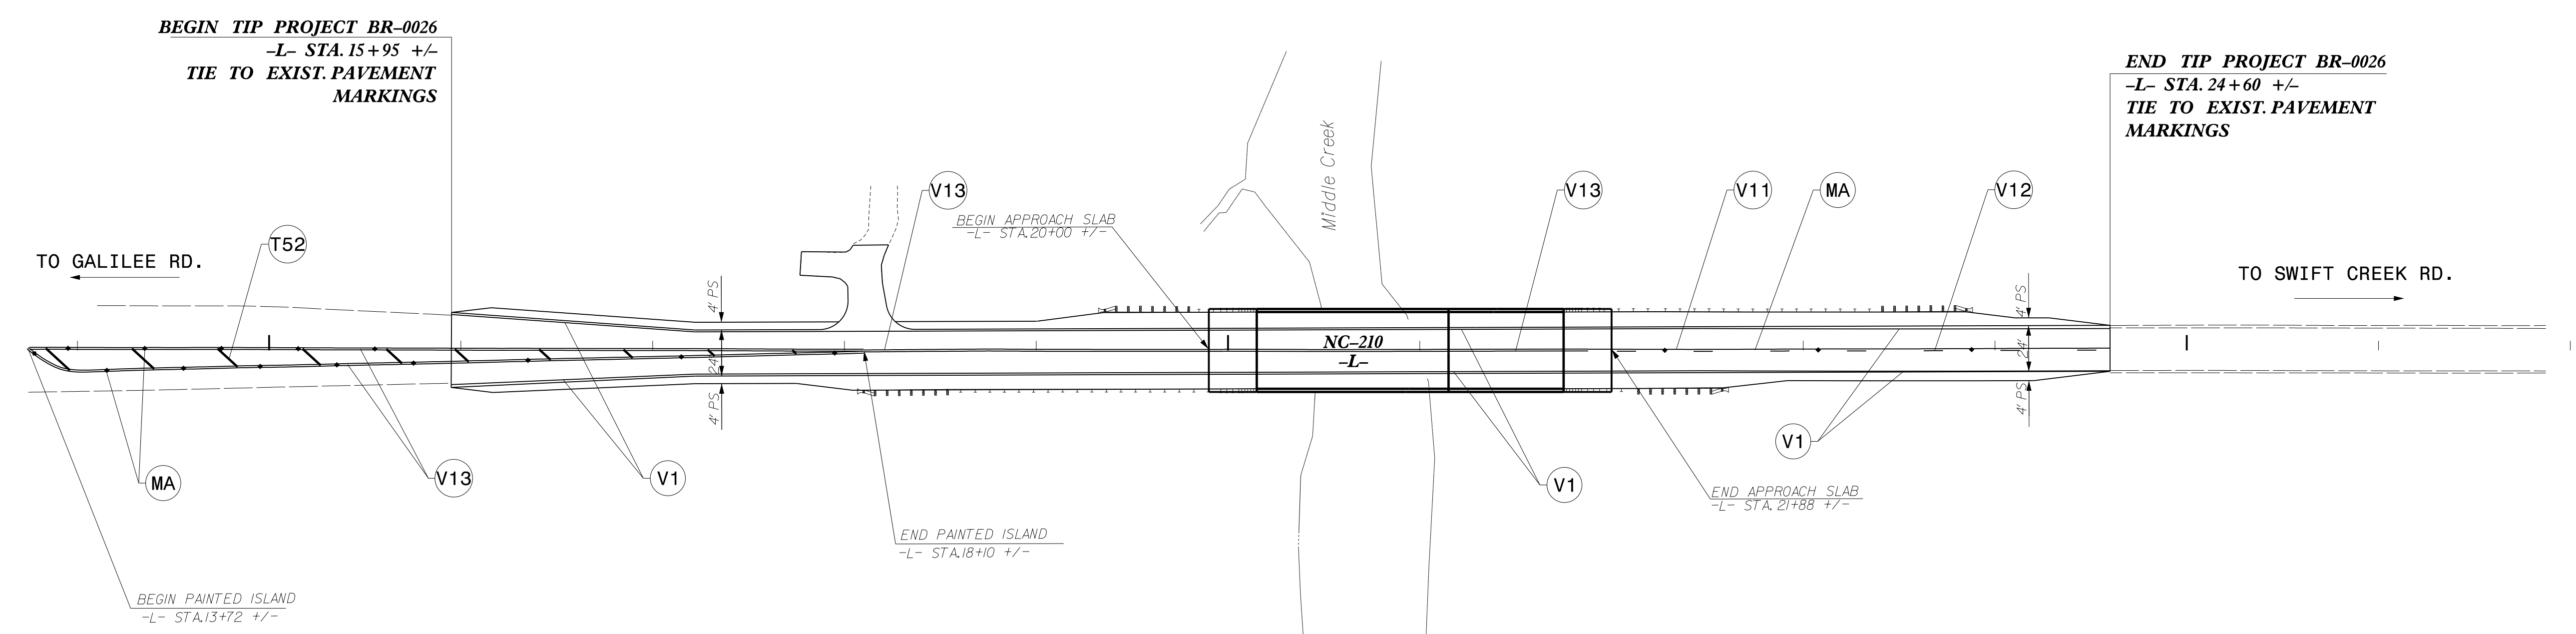

**FINAL PAVEMENT MARKING SCHEDULE**

SYMBOL	DESCRIPTION	QUANTITY BREAKDOWN	PAY ITEM	TOTAL QUANTITY
V1	WHITE SOLID EDGE LINE (4")	1731 FT	4846000000-E	1731 FT
V12	10 FT. YELLOW SKIP (4")	69 FT	4846000000-E	69 FT
V11	YELLOW SINGLE CENTER LINE (4")	273 FT	4846000000-E	273 FT
V13	YELLOW DOUBLE CENTER LINE (4")	2934 FT	4846000000-E	2934 FT
T52	YELLOW DIAGONAL (12")	104 FT	4700000000-E	104 FT
MA	PERMANENT RAISED MARKER - YELLOW & YELLOW	25 EA	4900000000-N	25 EA

**Johnson, Mirmiran, & Thompson Inc.**  
4700 Falls of Neuse Rd, Suite 100,  
Raleigh, NC, 27606  
License No: C-3097

**PAVEMENT MARKING DETAIL**

I:\2\2024\_8\57\09 AM V:\NC\Structures\031748-40 - Johnston 50 BR-0026\Workzone Traffic Control\TCP\Johnston50\_PMP-2.dgn User:tpgarr@tt