



**TYPICAL SECTION NO. 1**

USE FOR MAPS 1 AND 3

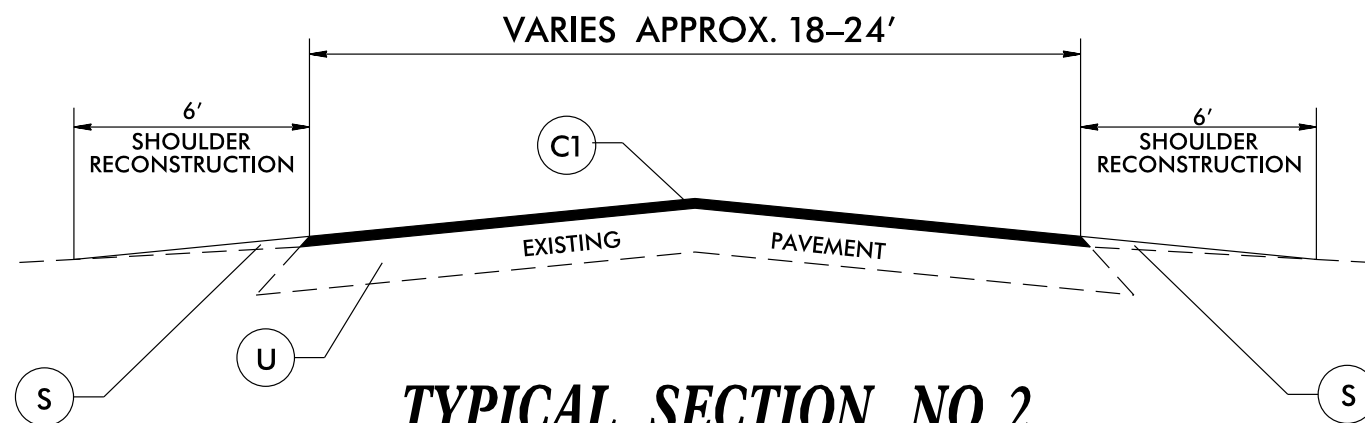

**TYPICAL SECTION NO. 2**

USE FOR MAPS 2,6,7

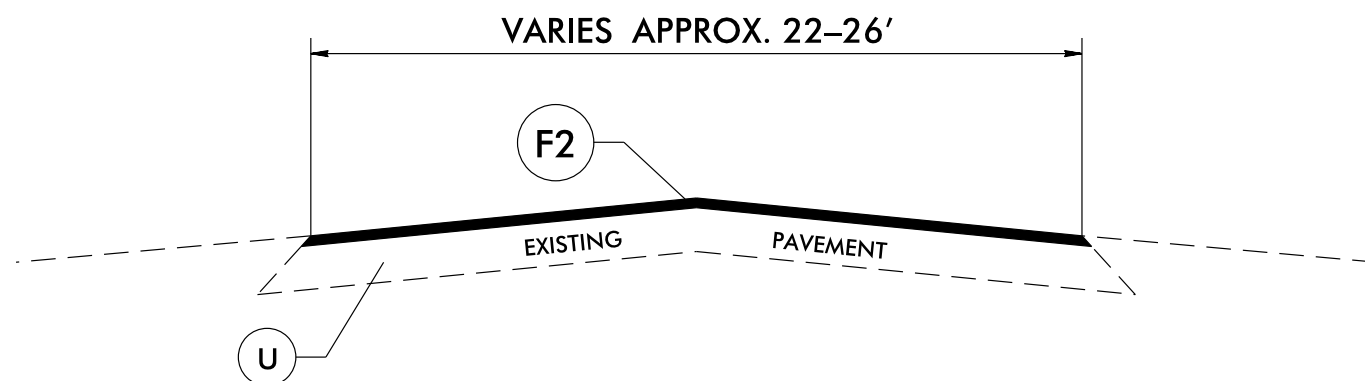

**TYPICAL SECTION NO. 3**

USE FOR MAP 4

**PAVEMENT SCHEDULE**

<b>C1</b>	PROP. APPROX. 1.5" ASPHALT CONCRETE SURFACE COURSE, TYPE S9.5B, AT AN AVERAGE RATE OF 165 LBS. PER SQ. YD.
<b>F1</b>	PROPOSED ASPHALT SURFACE TREATMENT, MAT COAT WITH #67 STONE
<b>F2</b>	PROP. LATEX MODIFIED MICROSURFACING, TYPE II, AT A RATE OF 18 TO 22 LBS. PER SQ. YD.
<b>F3</b>	PROPOSED ASPHALT SURFACE TREATMENT, MAT COAT WITH #78M STONE
<b>S</b>	AGGREGATE SHOULDER BORROW
<b>T</b>	EARTH MATERIAL.
<b>U</b>	EXISTING PAVEMENT.
<b>V1</b>	MILLING 1.5" IN DEPTH