


**TYPICAL SECTION NO. 6**

USE FOR SECTIONS OF MAP 9 WITH C+G  
WHERE GUTTER HAS BEEN PAVED

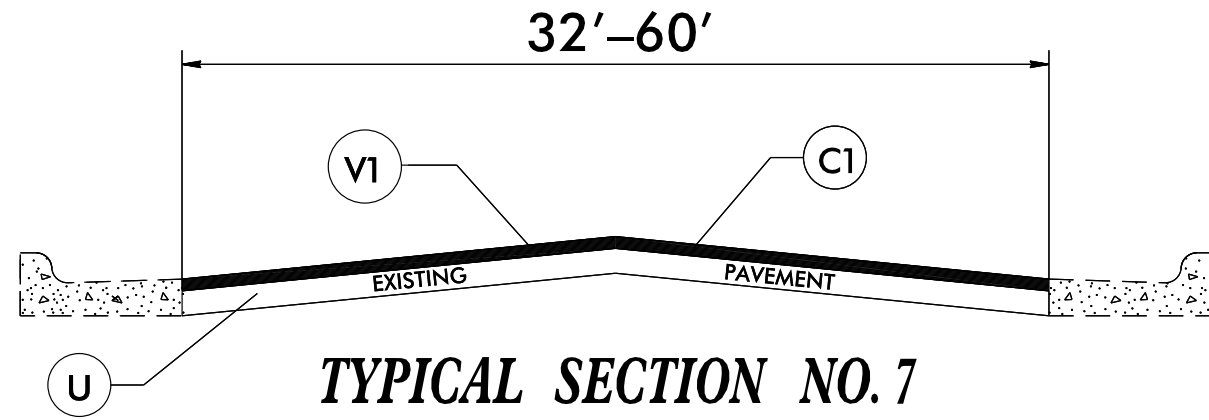

**TYPICAL SECTION NO. 7**

USE FOR MAP 9

**PAVEMENT SCHEDULE**

C1	PROP. APPROX. 1.5" ASPHALT CONCRETE SURFACE COURSE, TYPE S9.5B, AT AN AVERAGE RATE OF 165 LBS. PER SQ. YD.
C2	PROP. APPROX. 1.5" ASPHALT CONCRETE SURFACE COURSE, TYPE S9.5C, AT AN AVERAGE RATE OF 168 LBS. PER SQ. YD.
S	AGGREGATE SHOULDER BORROW
U	EXISTING PAVEMENT
V1	MILLING 1.5" IN DEPTH