
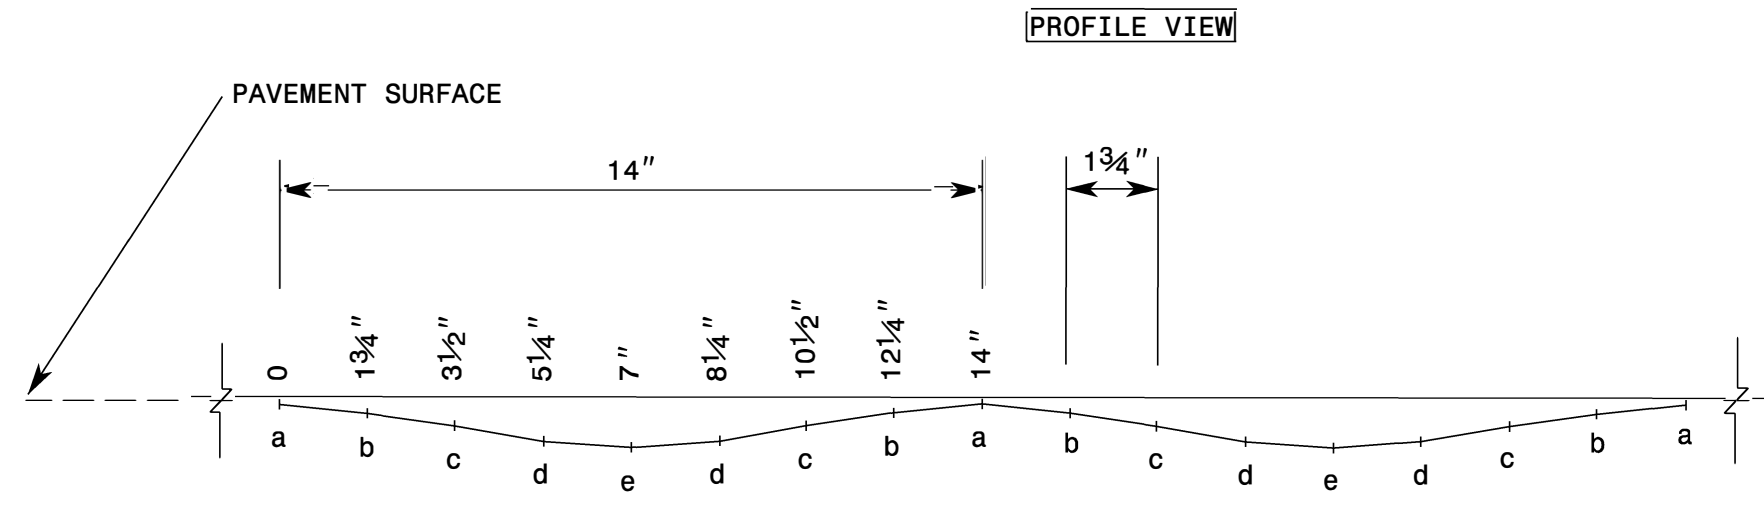


See Table 1 within Rumble Strip Policy for Design Guidance

SHEET No.12
PROJECT REFERENCE NO.
2024CPT.03.11.10711, ETC.

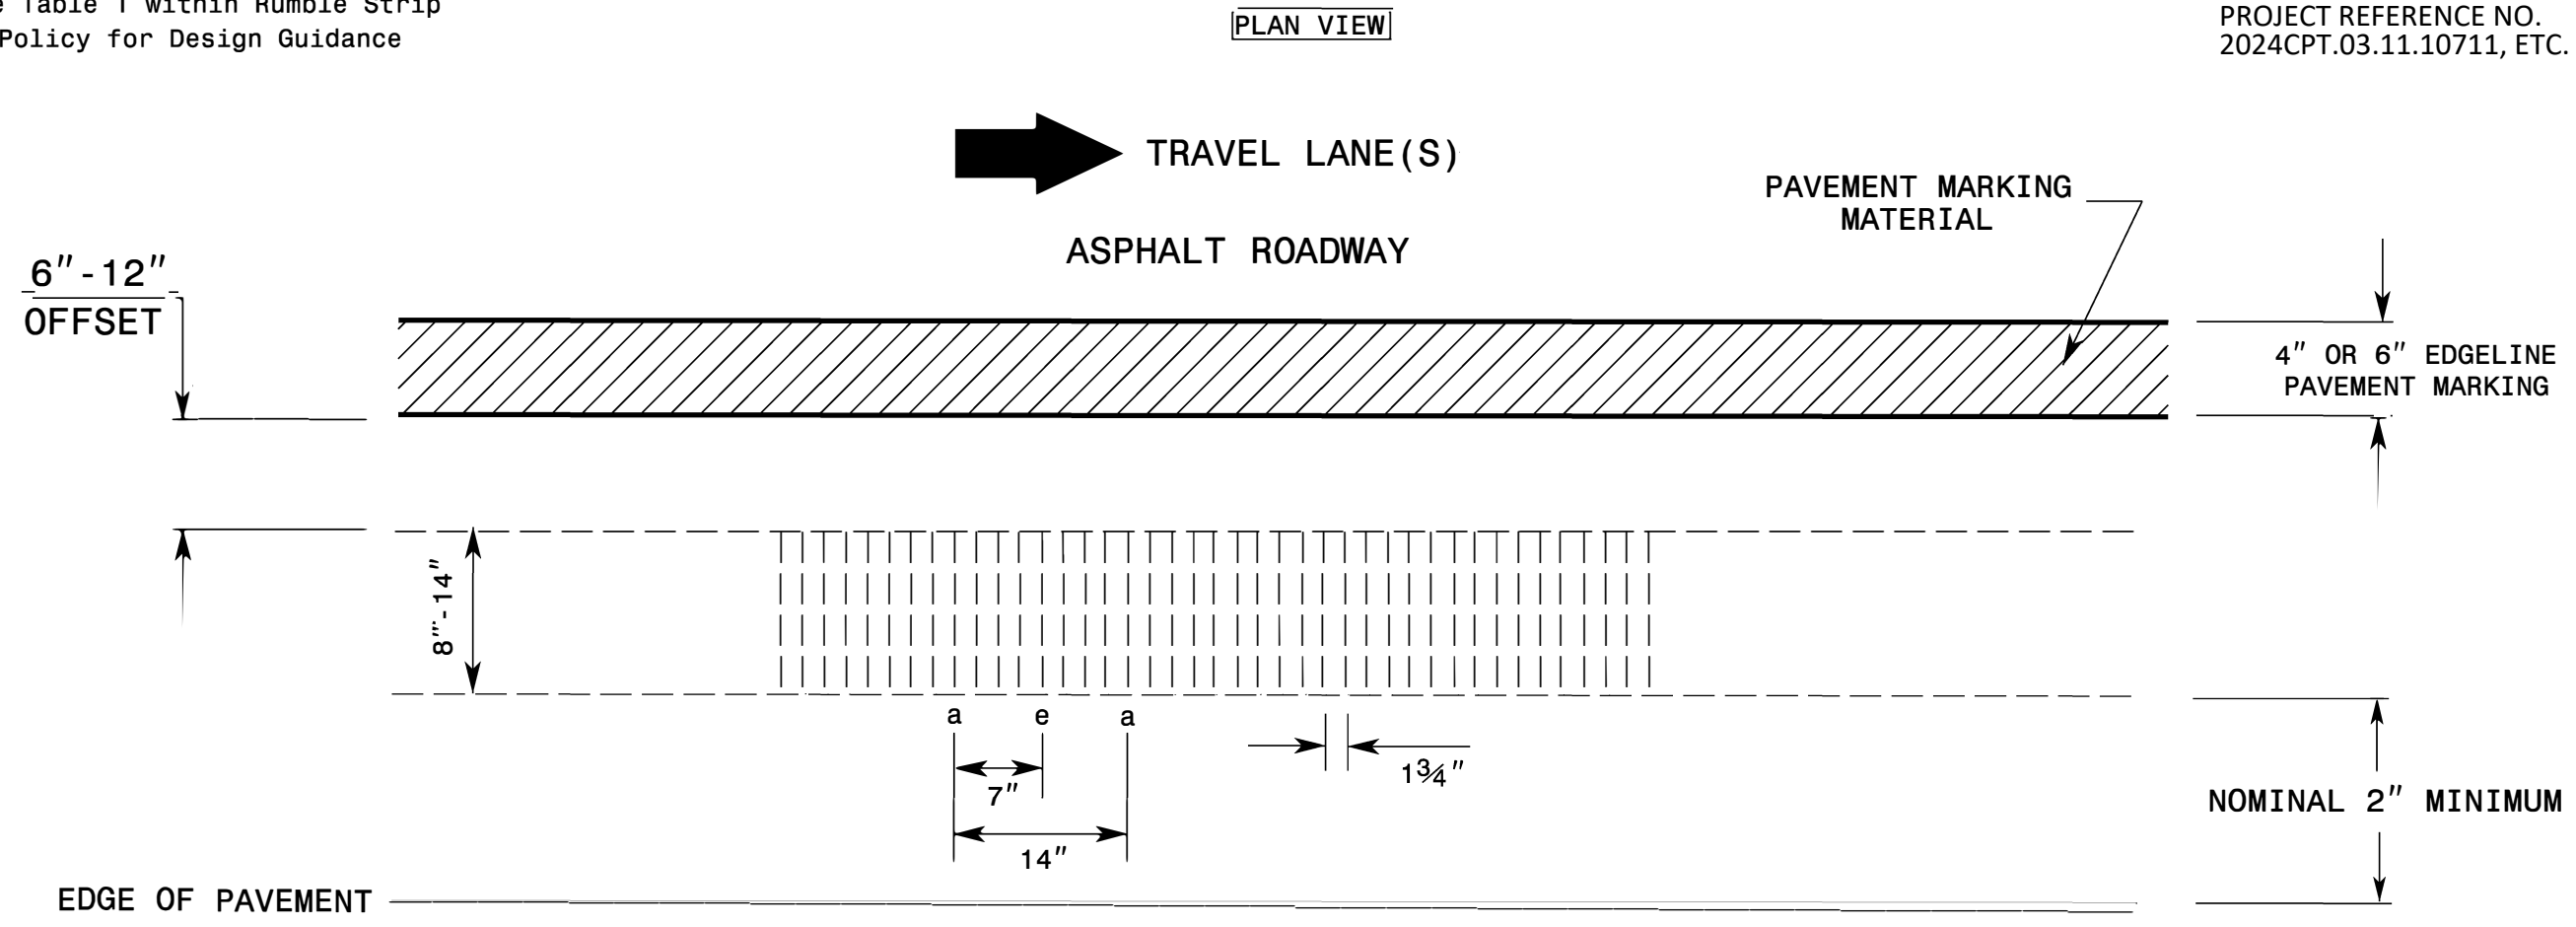

LOCATION	DEPTH	
	MIL	INCHES
a	62.5	1/16"
b	125	1/8"
c	219	7/32"
d	344	11/32"
e	375	3/8"

REFERENCE DRAWING ID: Sin.Strip

DRAFT REFERENCE DRAWING: FEBRUARY 2023

NOTES:

1) Specification in table taken from MNDOT Research Project Final Report 2016-23: *Sinusoidal Rumble Strip Design Optimization Study By Terhaar et. al, June 2016*