

STATE	STATE PROJECT REFERENCE NO.	SHEET NO.	TOTAL SHEETS
N.C.	BR-0095	1	
STATE PROJ. NO.	F.A. PROJ. NO.	DESCRIPTION	
67095.1.1		PE	
67095.2.1		RWUTIL	
67095.3.1		CONST	

STATE OF NORTH CAROLINA
DIVISION OF HIGHWAYS





ROCKINGHAM COUNTY

LOCATION: BRIDGE 780170 ON SR 1360 (SMITH RD) OVER US 220

TYPE OF WORK: GRADING, PAVING, DRAINAGE AND STRUCTURE

TIP PROJECT: BR-0095

CONTRACT: C204876

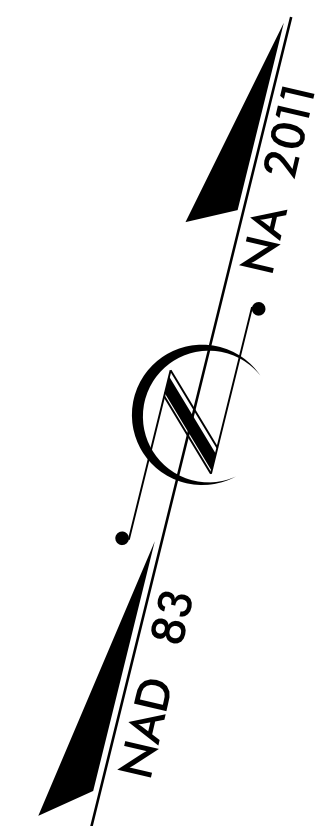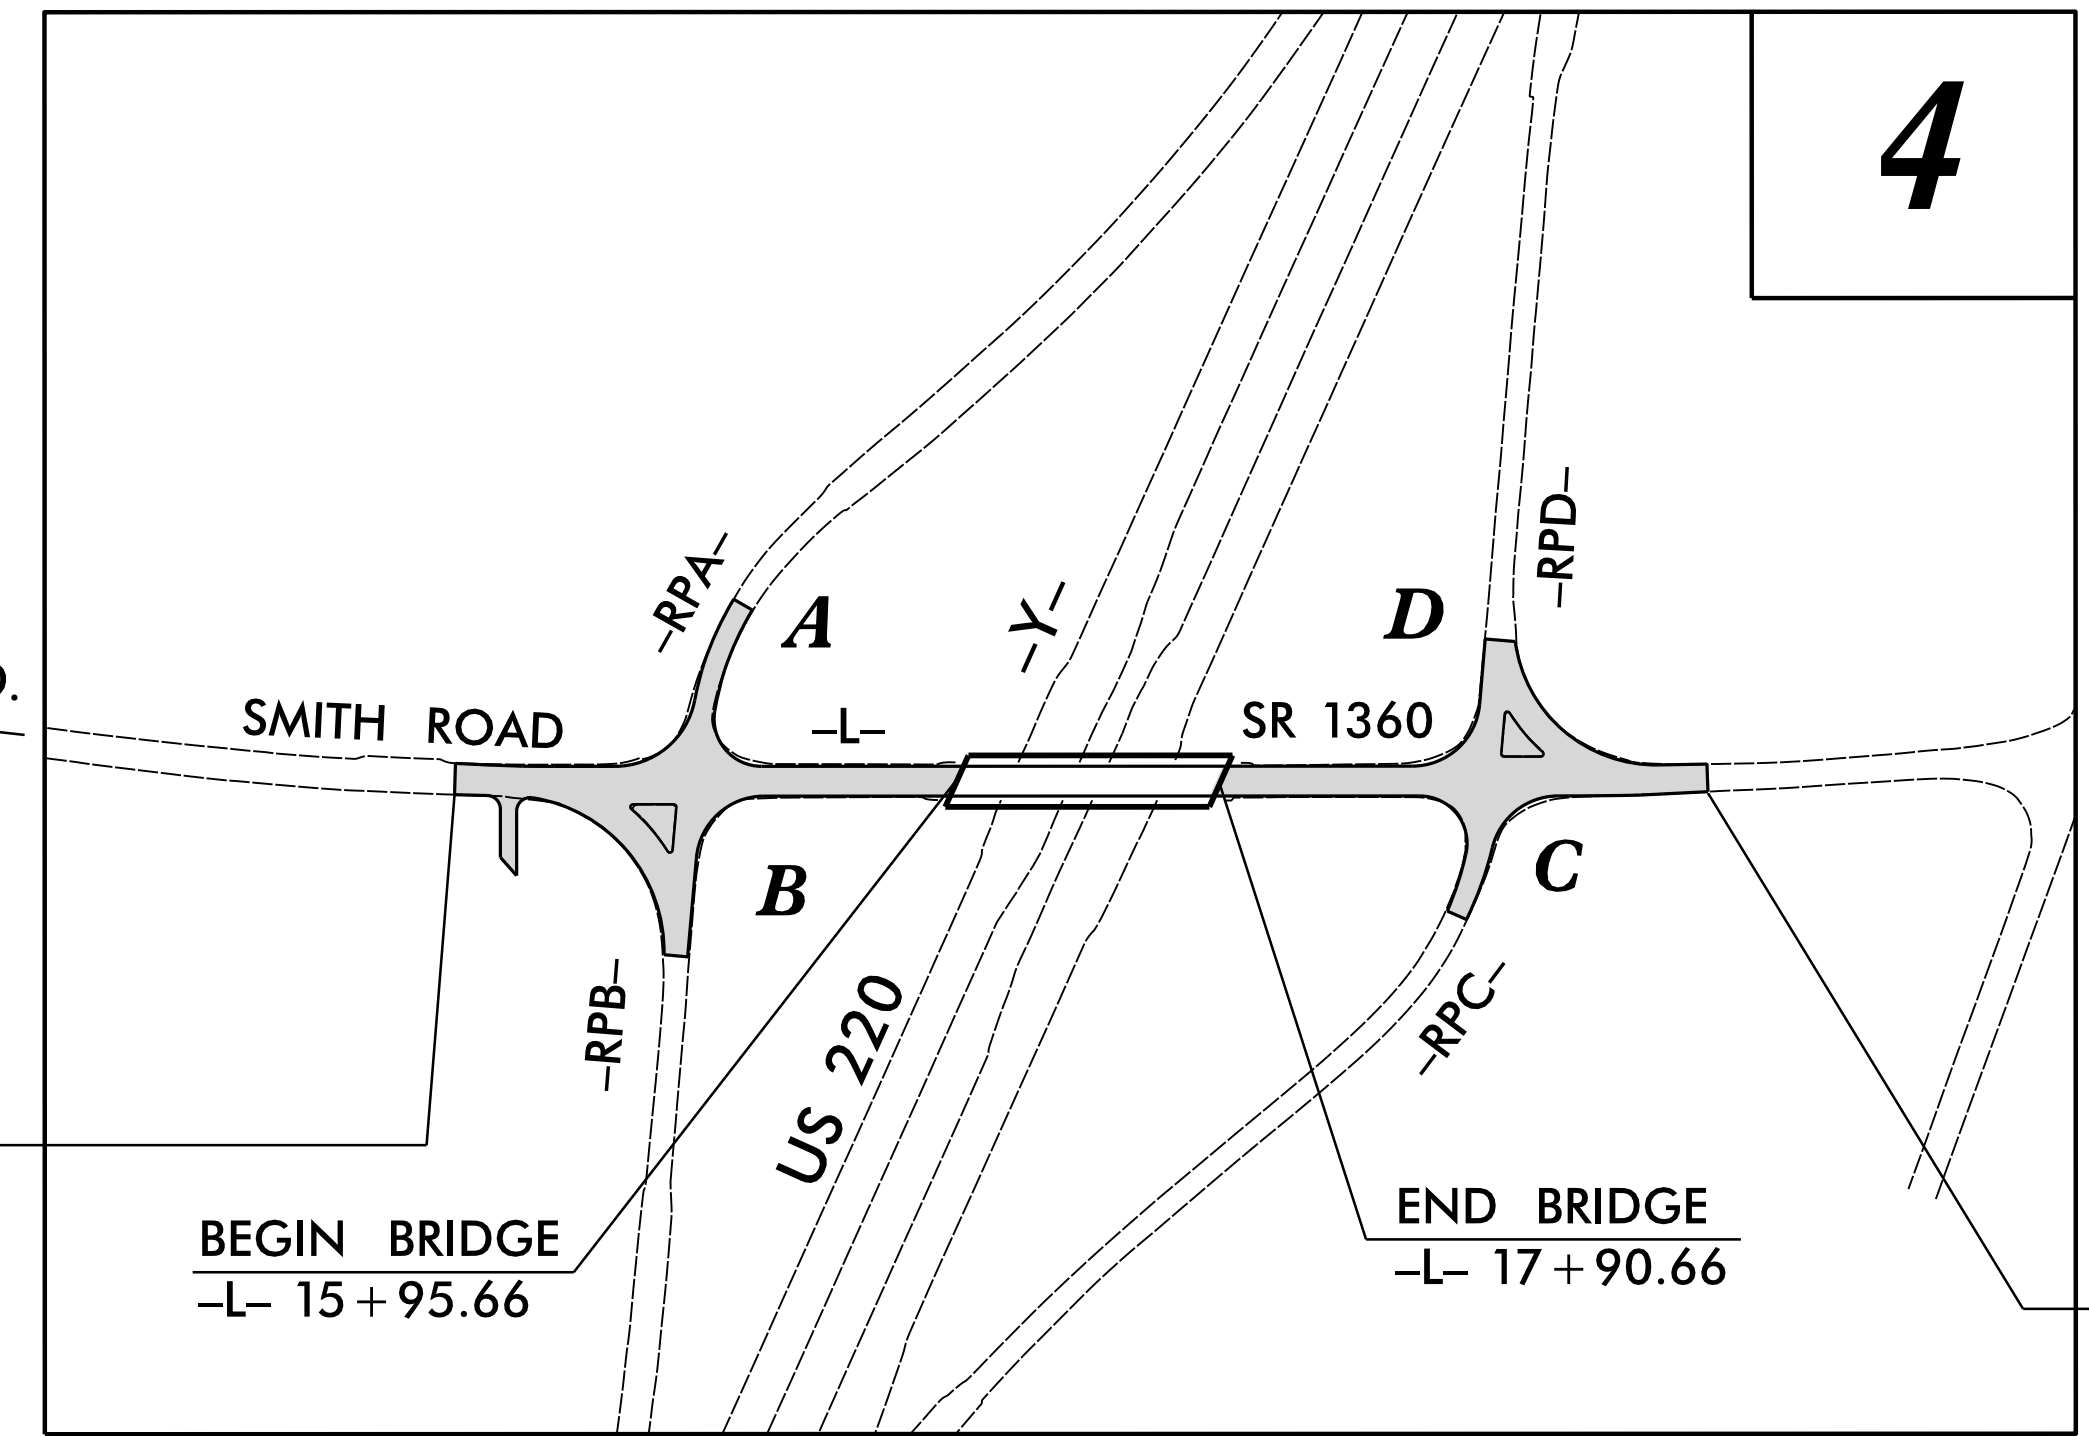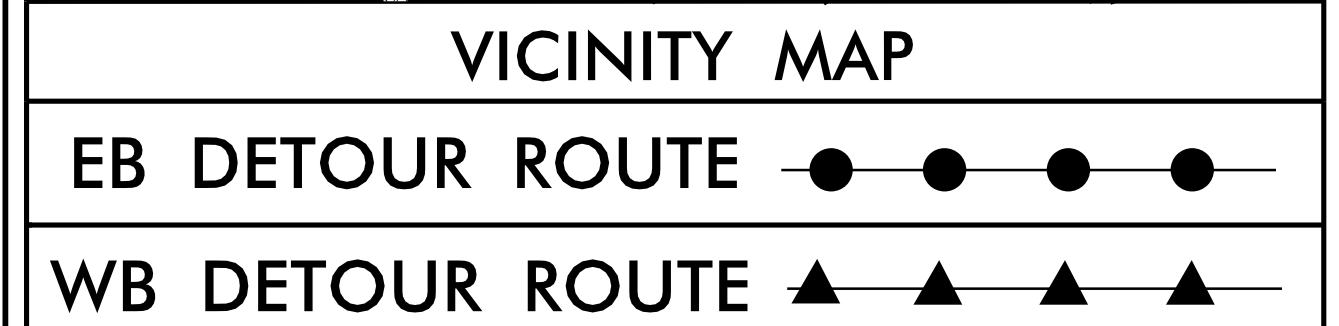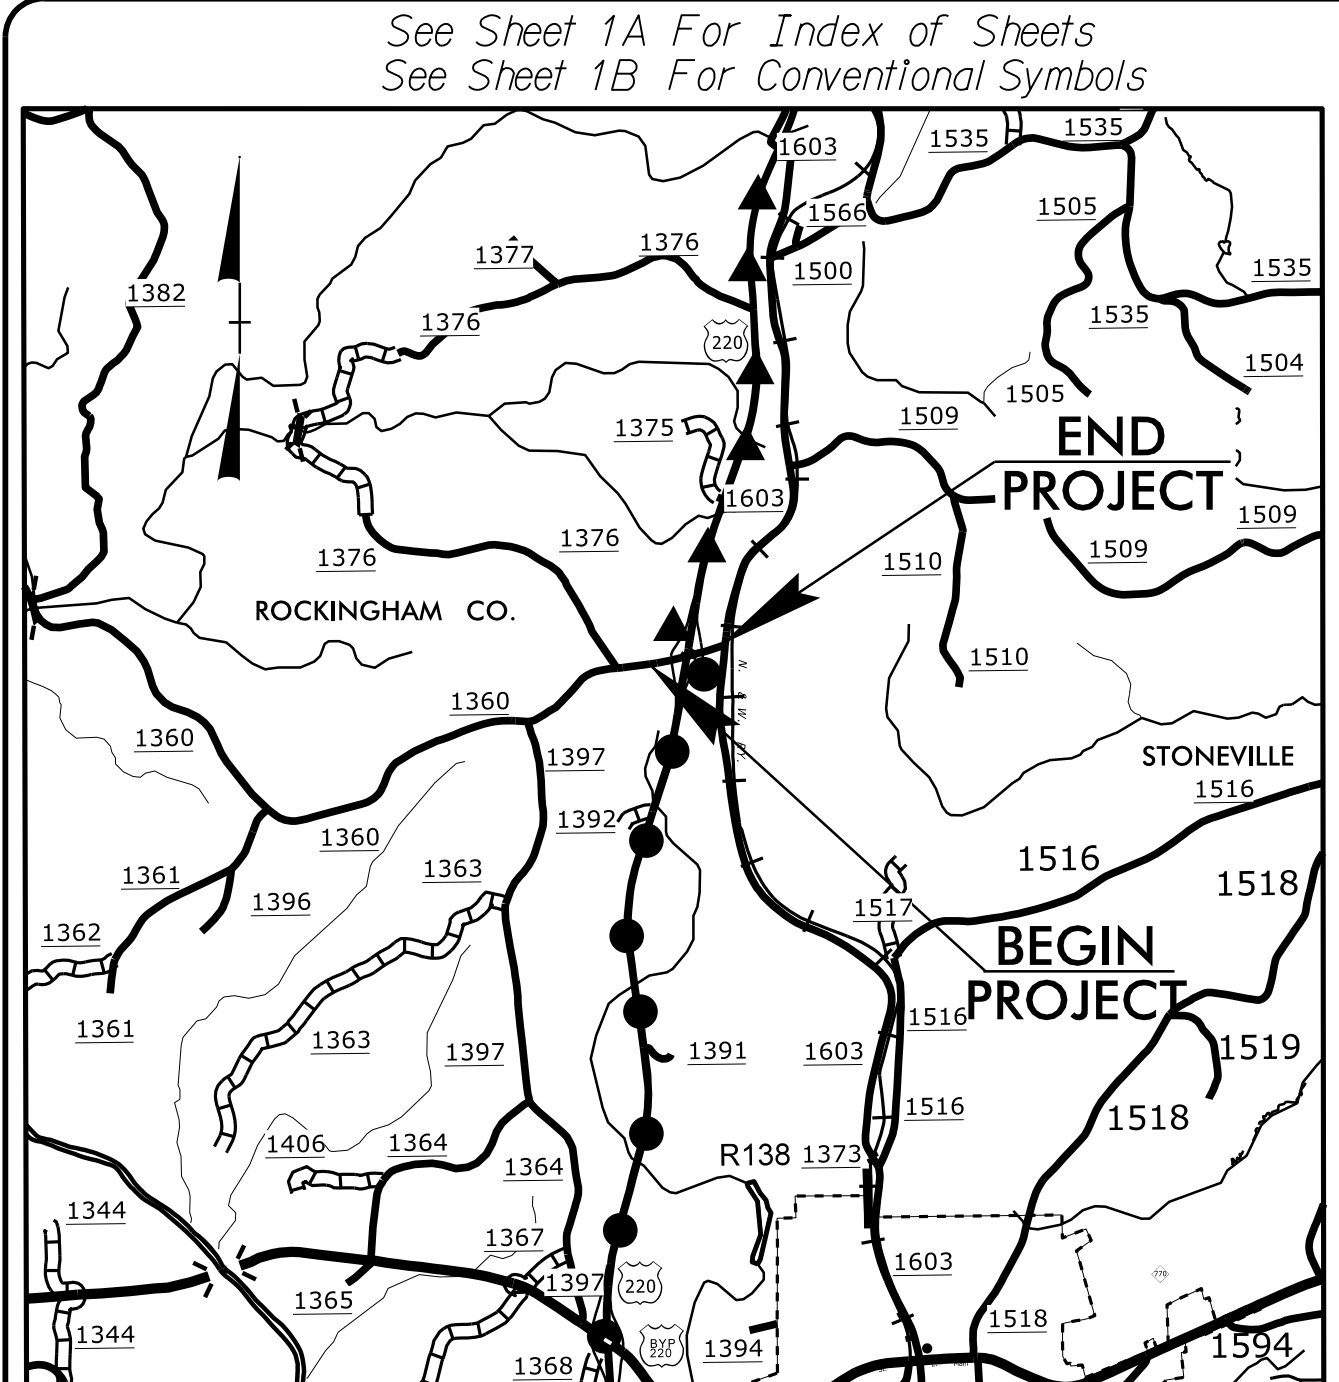

BEGIN TIP PROJECT BR-0095
-L- STA. 12 + 25.00


BEGIN BRIDGE
-L- 15 + 95.66

END BRIDGE
-L- 17 + 90.66

END TIP PROJECT BR-0095
-L- STA. 21 + 50.00

THIS IS A CONTROLLED ACCESS PROJECT WITH ACCESS BEING LIMITED TO INTERCHANGES.

DOCUMENT NOT CONSIDERED FINAL
UNLESS ALL SIGNATURES COMPLETED

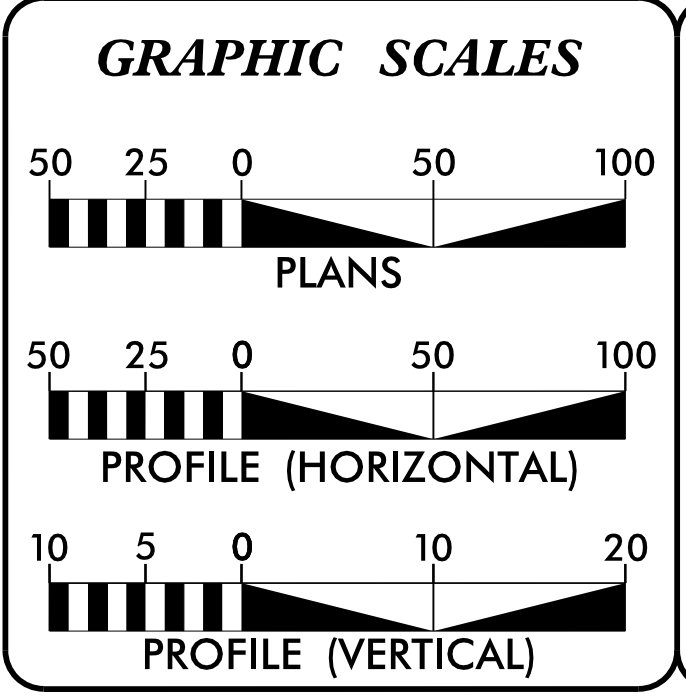

DESIGN DATA

ADT 2023 =	862
ADT 2045 =	1200
K =	9 %
D =	60 %
T =	6 % *
V =	50 MPH
* TTST =	2% DUAL 4%
FUNC CLASS =	LOCAL SUBREGIONAL
TIER	

PROJECT LENGTH

LENGTH ROADWAY TIP PROJECT BR-0095 =	0.138 MILES
LENGTH STRUCTURES TIP PROJECT BR-0095 =	0.037 MILES
TOTAL LENGTH TIP PROJECT BR-0095 =	0.175 MILES

Prepared In the Office of:
DIVISION OF HIGHWAYS
1000 Birch Ridge Dr., Raleigh NC, 27610

2024 STANDARD SPECIFICATIONS

RIGHT OF WAY DATE:
FEBRUARY 6, 2023

LETTING DATE:
MARCH 19, 2024

RACHELLE L. BEAUREGARD
PROJECT MANAGER

JORDAN A. WOODARD, PE
ROADWAY GROUP LEAD

SHERRI E. CALHOUN, PE
ROADWAY TEAM LEAD

HYDRAULICS ENGINEER


DocuSigned by:
Ryan S. Mahjoub
2C8FF980C059A64
SIGNATURE:

SEAL
055104
P.E. 01/02/2024

ROADWAY DESIGN ENGINEER

DocuSigned by:
Sherrri Calhoun
4121827AD5786C5
SIGNATURE:

SEAL
025878
P.E. 01/02/2024

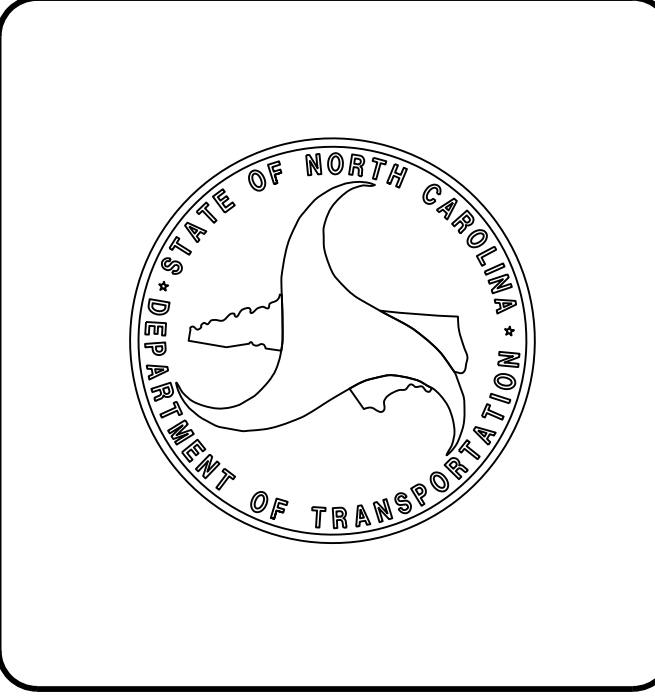

18-DEC-2023 08:33 R:\Roadway\Proj\BR0095_Rdy - t sh.dgn \$\$\$USERNAME\$\$\$