

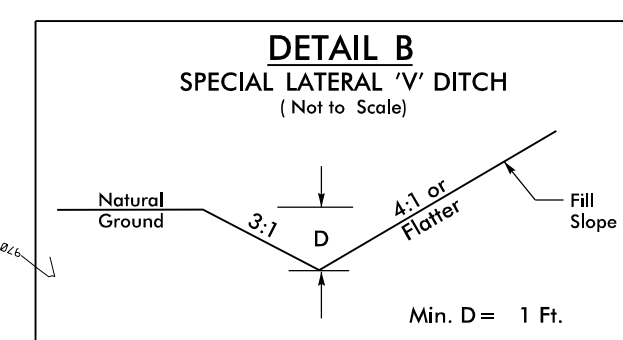
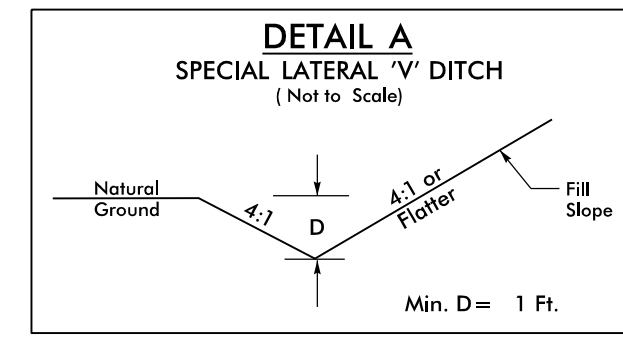


| | | | |
|-------------------------|--|---------------------|--|
| PROJECT REFERENCE NO. | | SHEET NO. | |
| BR-0095 | | EC-4/CONST.4 | |
| RW SHEET NO. | | | |
| ROADWAY DESIGN ENGINEER | | HYDRAULICS ENGINEER | |

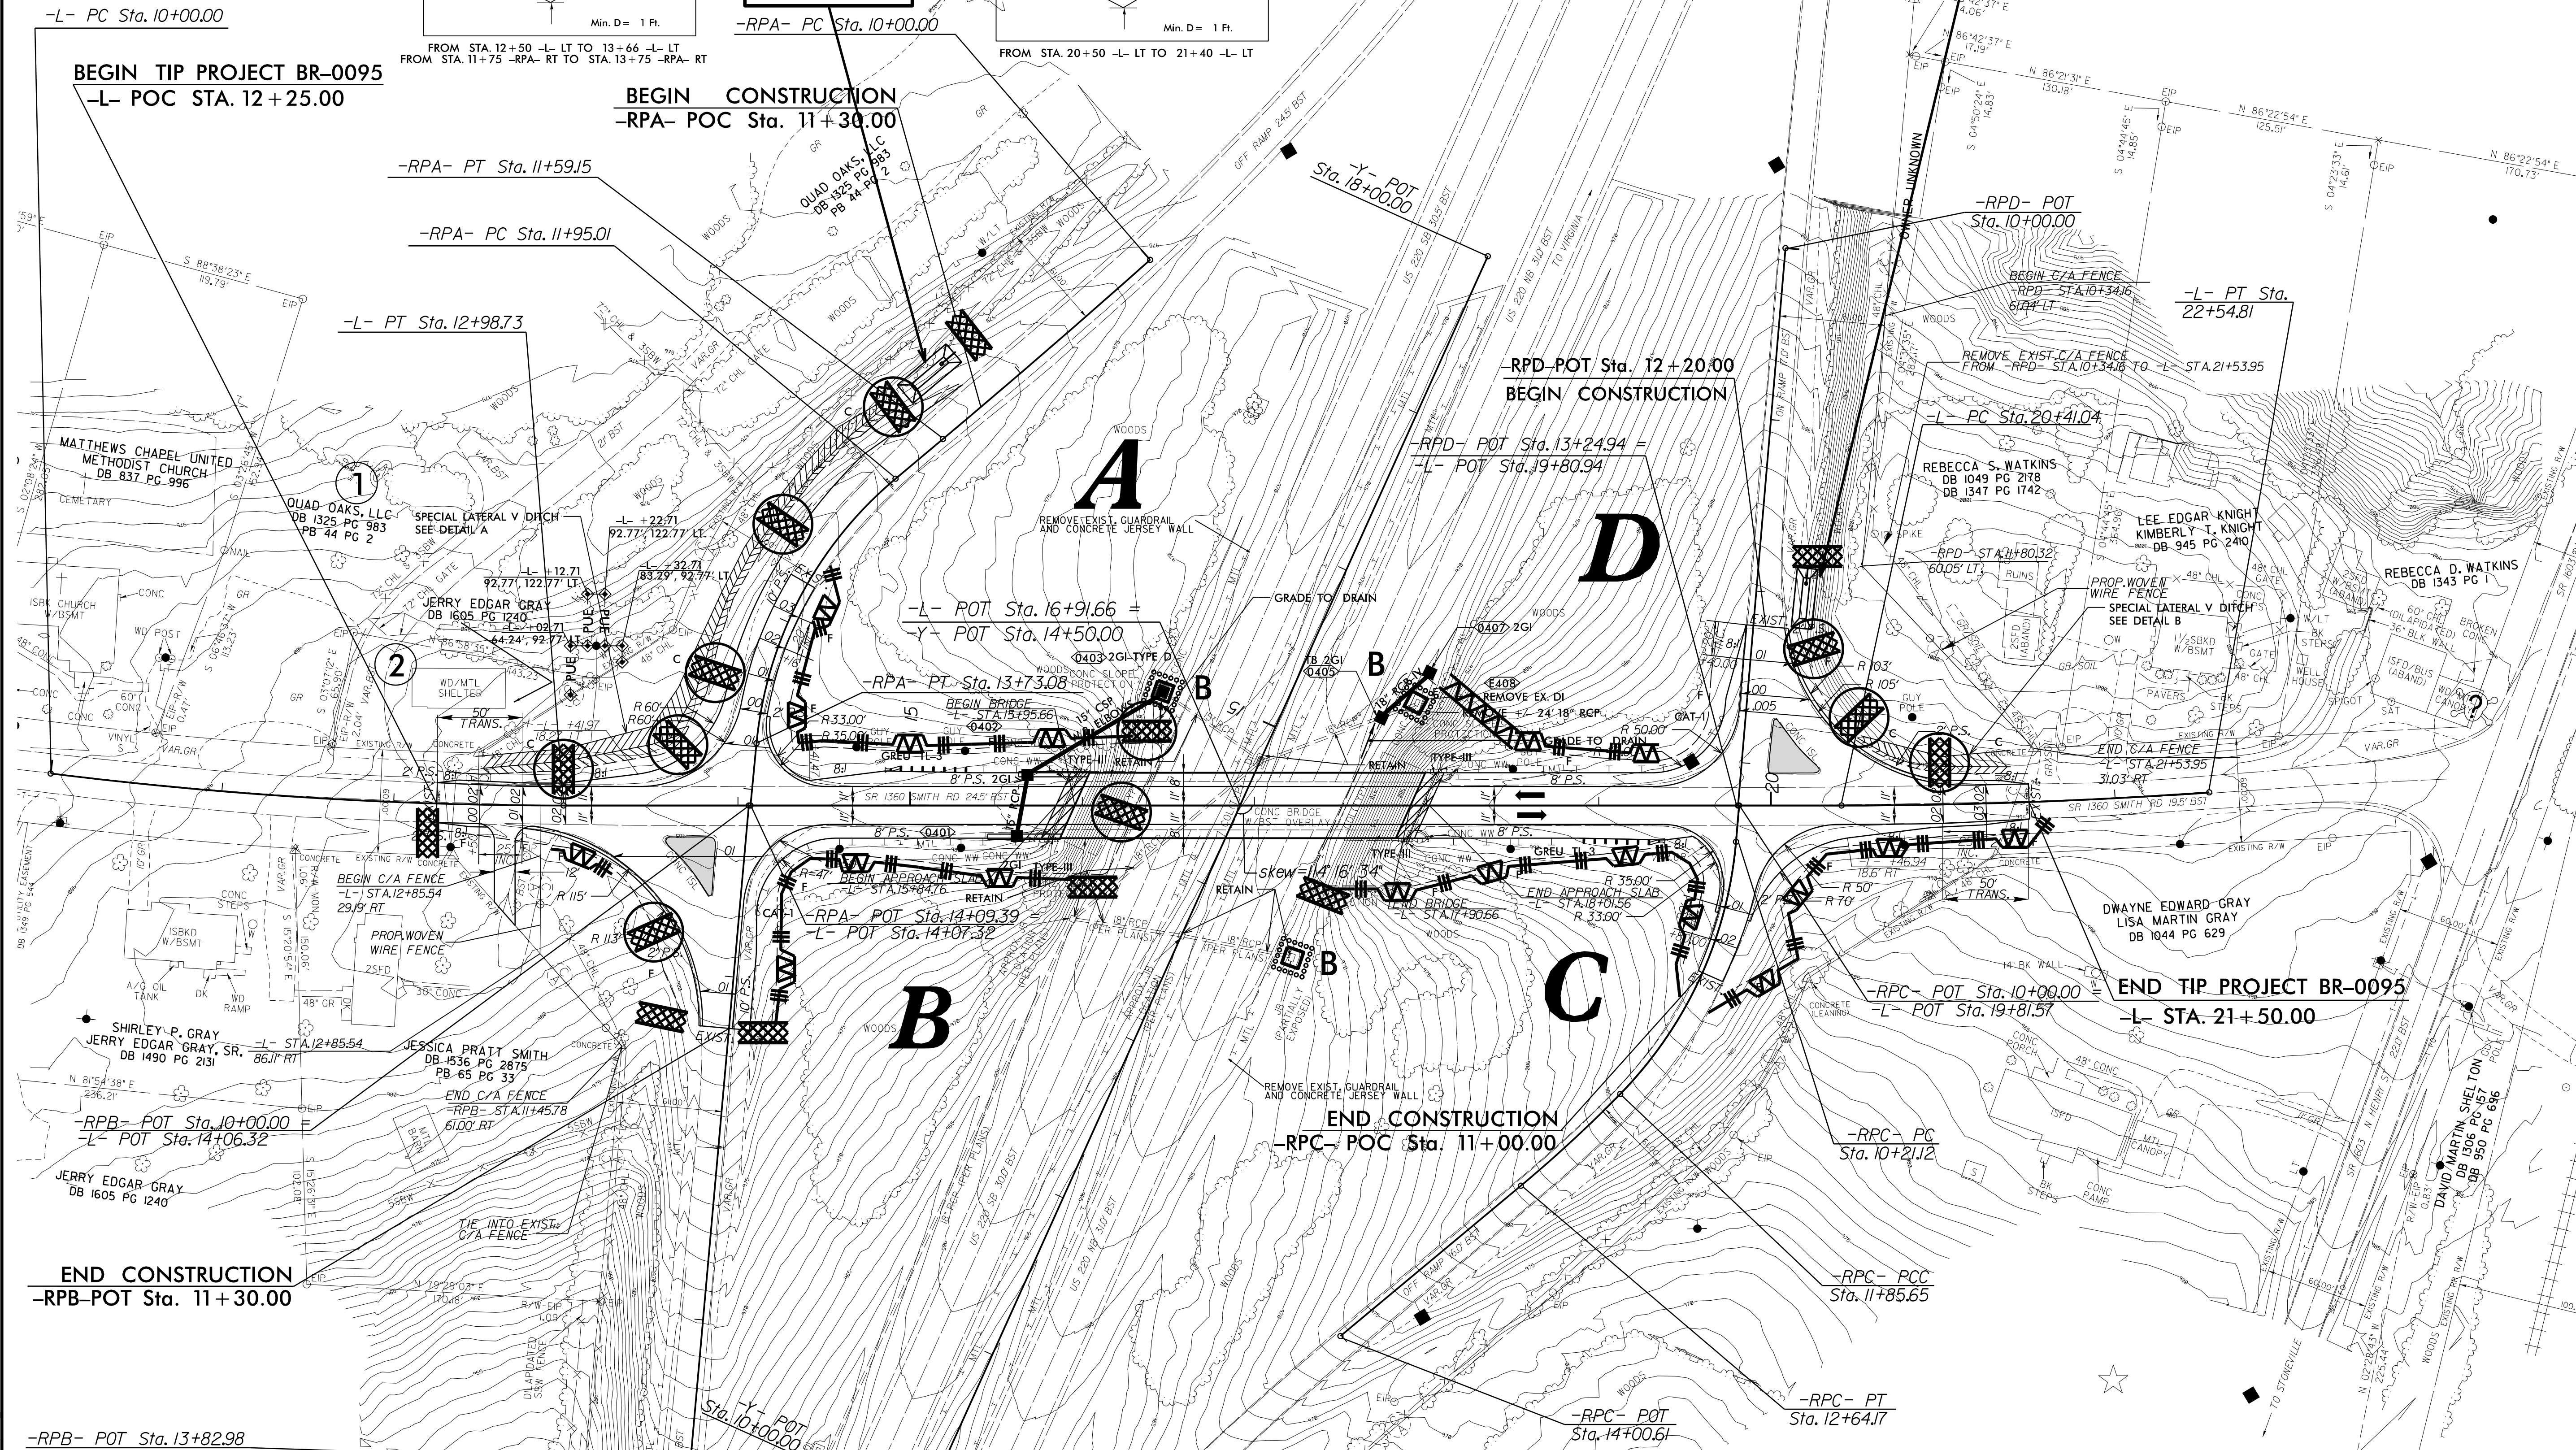

37 x 14 x 3
1.5 inch Skimmer
with 0.5 inch
Orifice Diameter
4 ft. weir
ID 4.1

35 x 12 x 3
1.5 inch Skimmer
with 0.375 inch
Orifice Diameter
4 ft. weir
ID 4.2

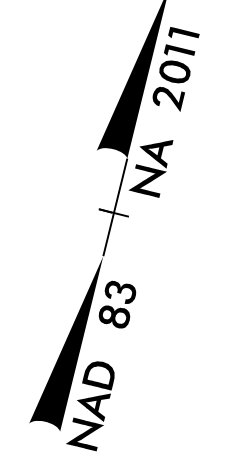

11-JUL-2023 16:15
R:\Environments\Design\BR0095_EC.psd04 - Copy.dgn

SEE SHEET 5 FOR PROFILE OF -L-
SEE SHEET 6 FOR PROFILE OF -RPA-, -RPB-, -RPC-, AND -RPD-