


TIP NO. BR-0095	SHEET NO. SIGN-5
APPROVED: <i>Renee B. Roach, PE</i>	
DATE: 01/02/2024	
SEAL	
DOCUMENT NOT CONSIDERED FINAL UNLESS ALL SIGNATURES COMPLETED	

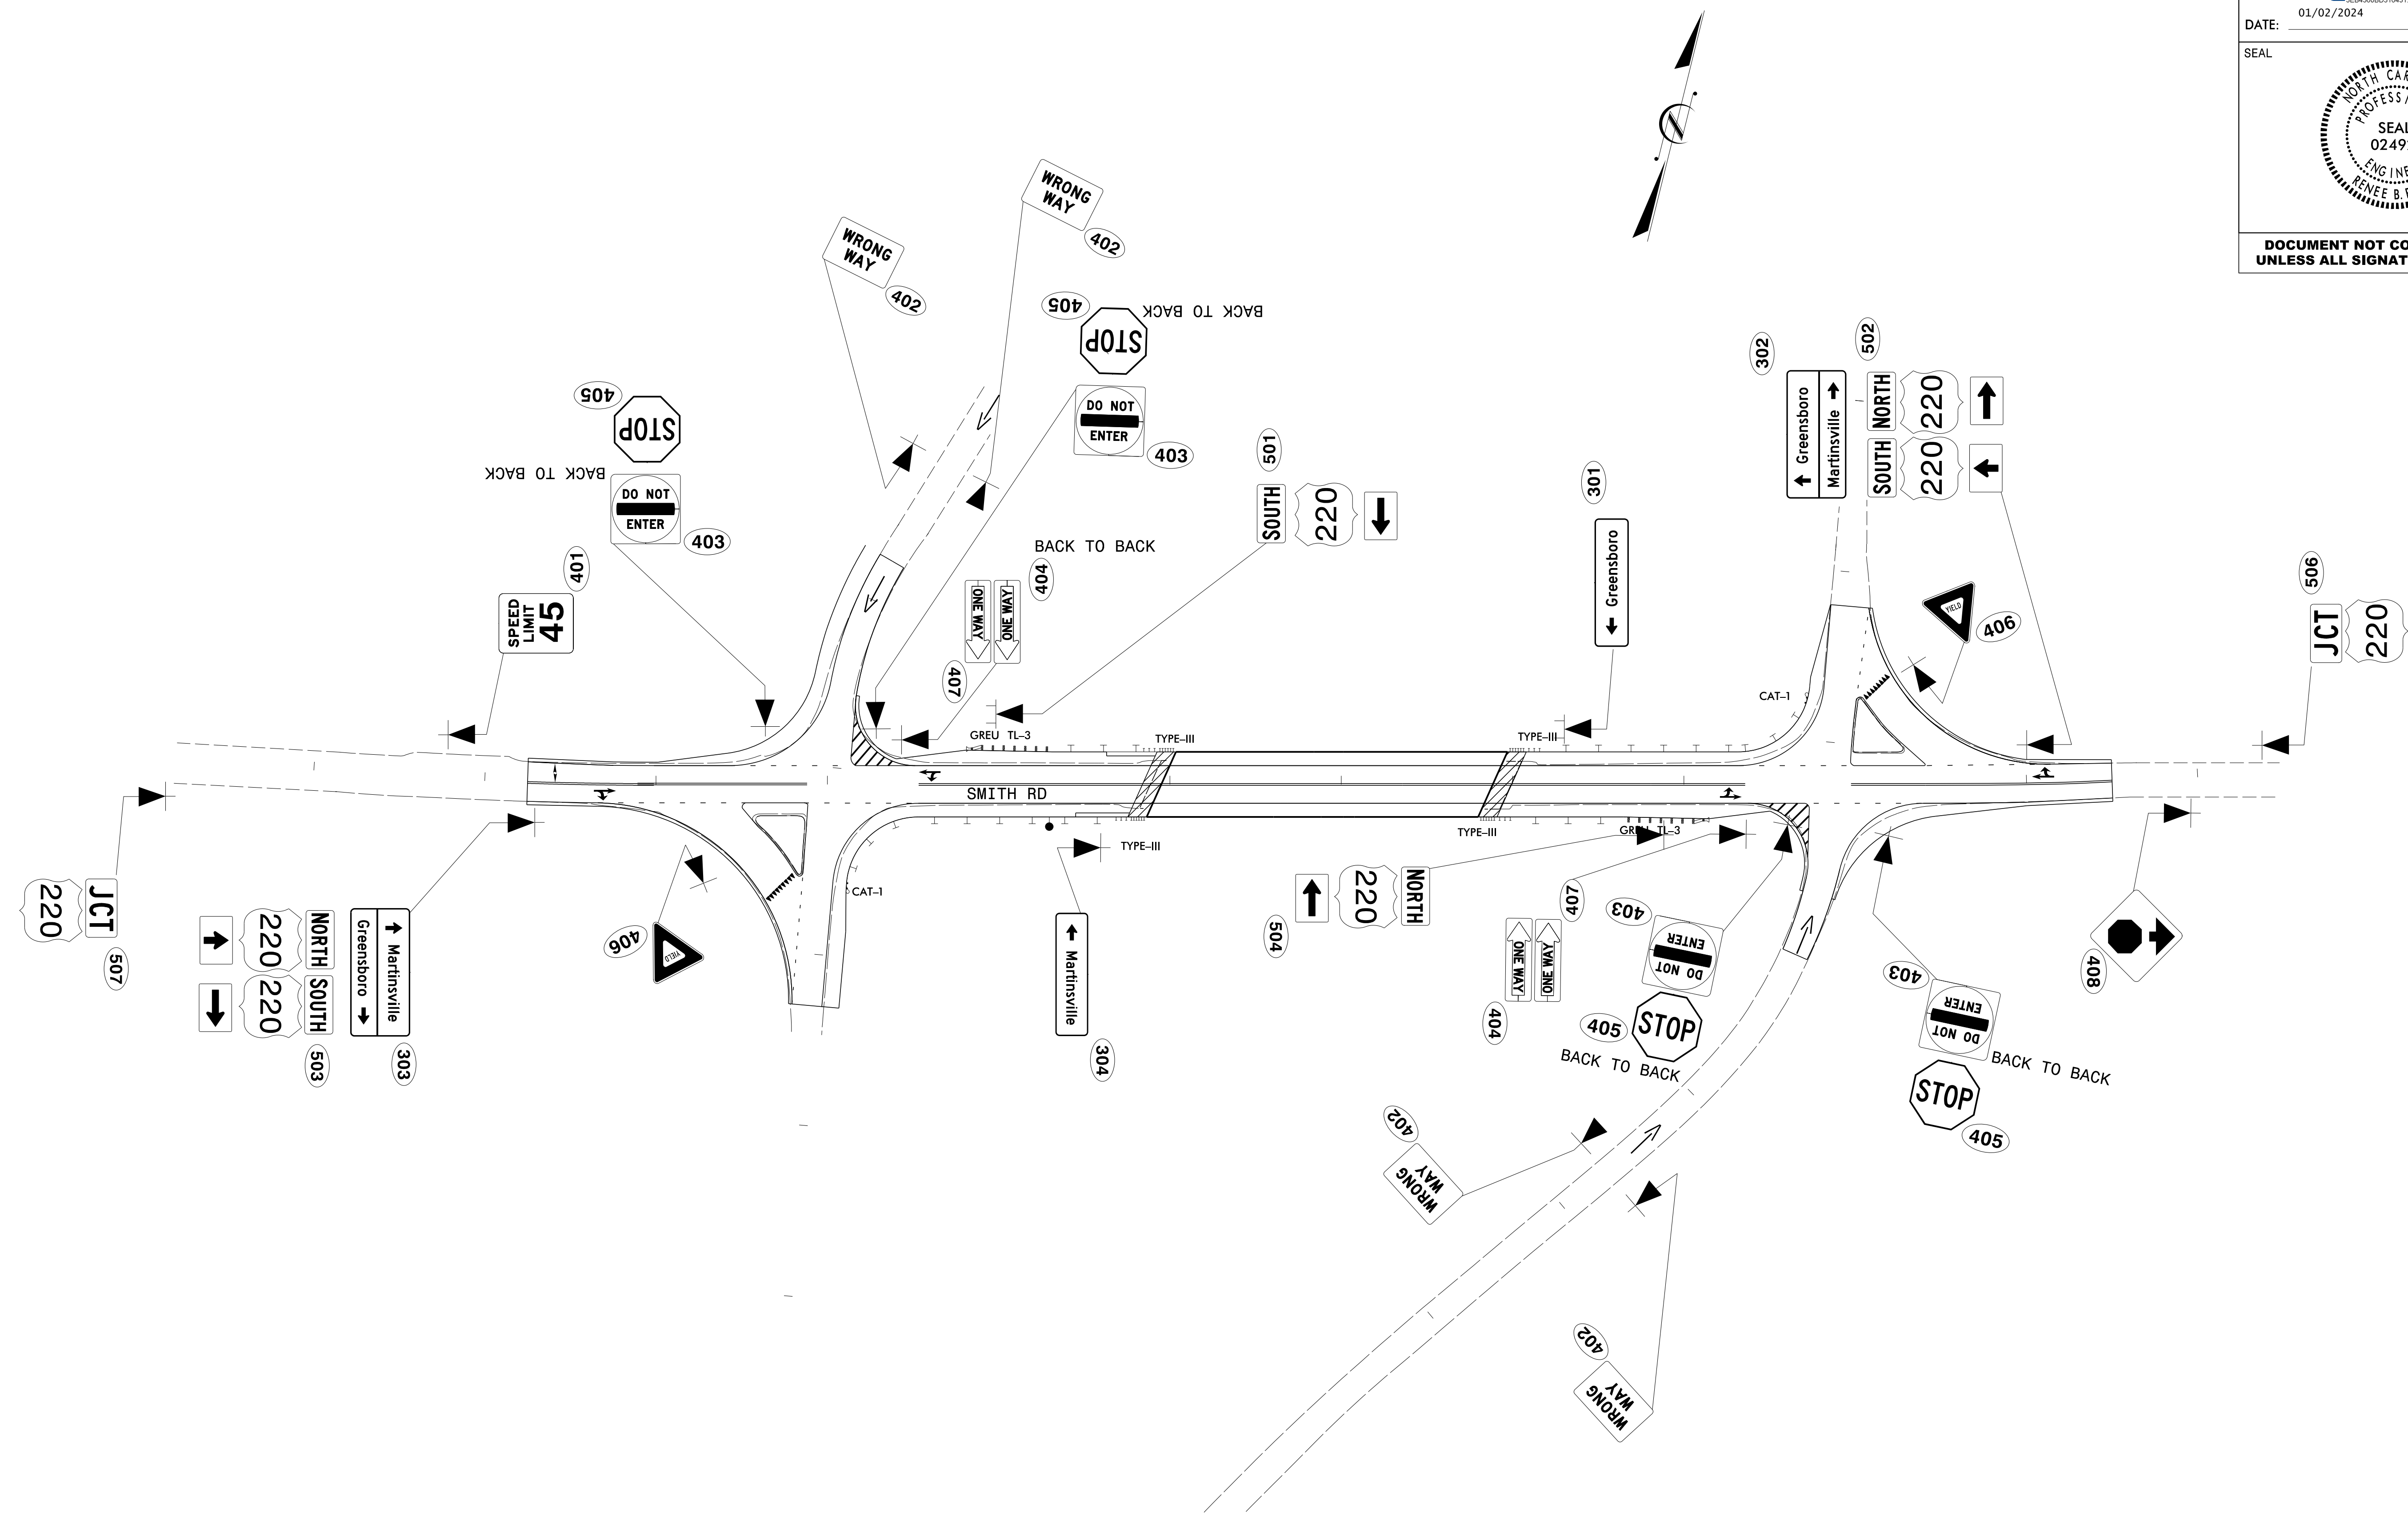

12/14/23
 P:\IIP-Projects-B\BR0095-Traffic\Signing\CADD\Signing_Layout_Plans\BR0095_signing-proposed.dgn
 User:jinnavarrete

SIGNING PLAN SHEET