


6/23/16

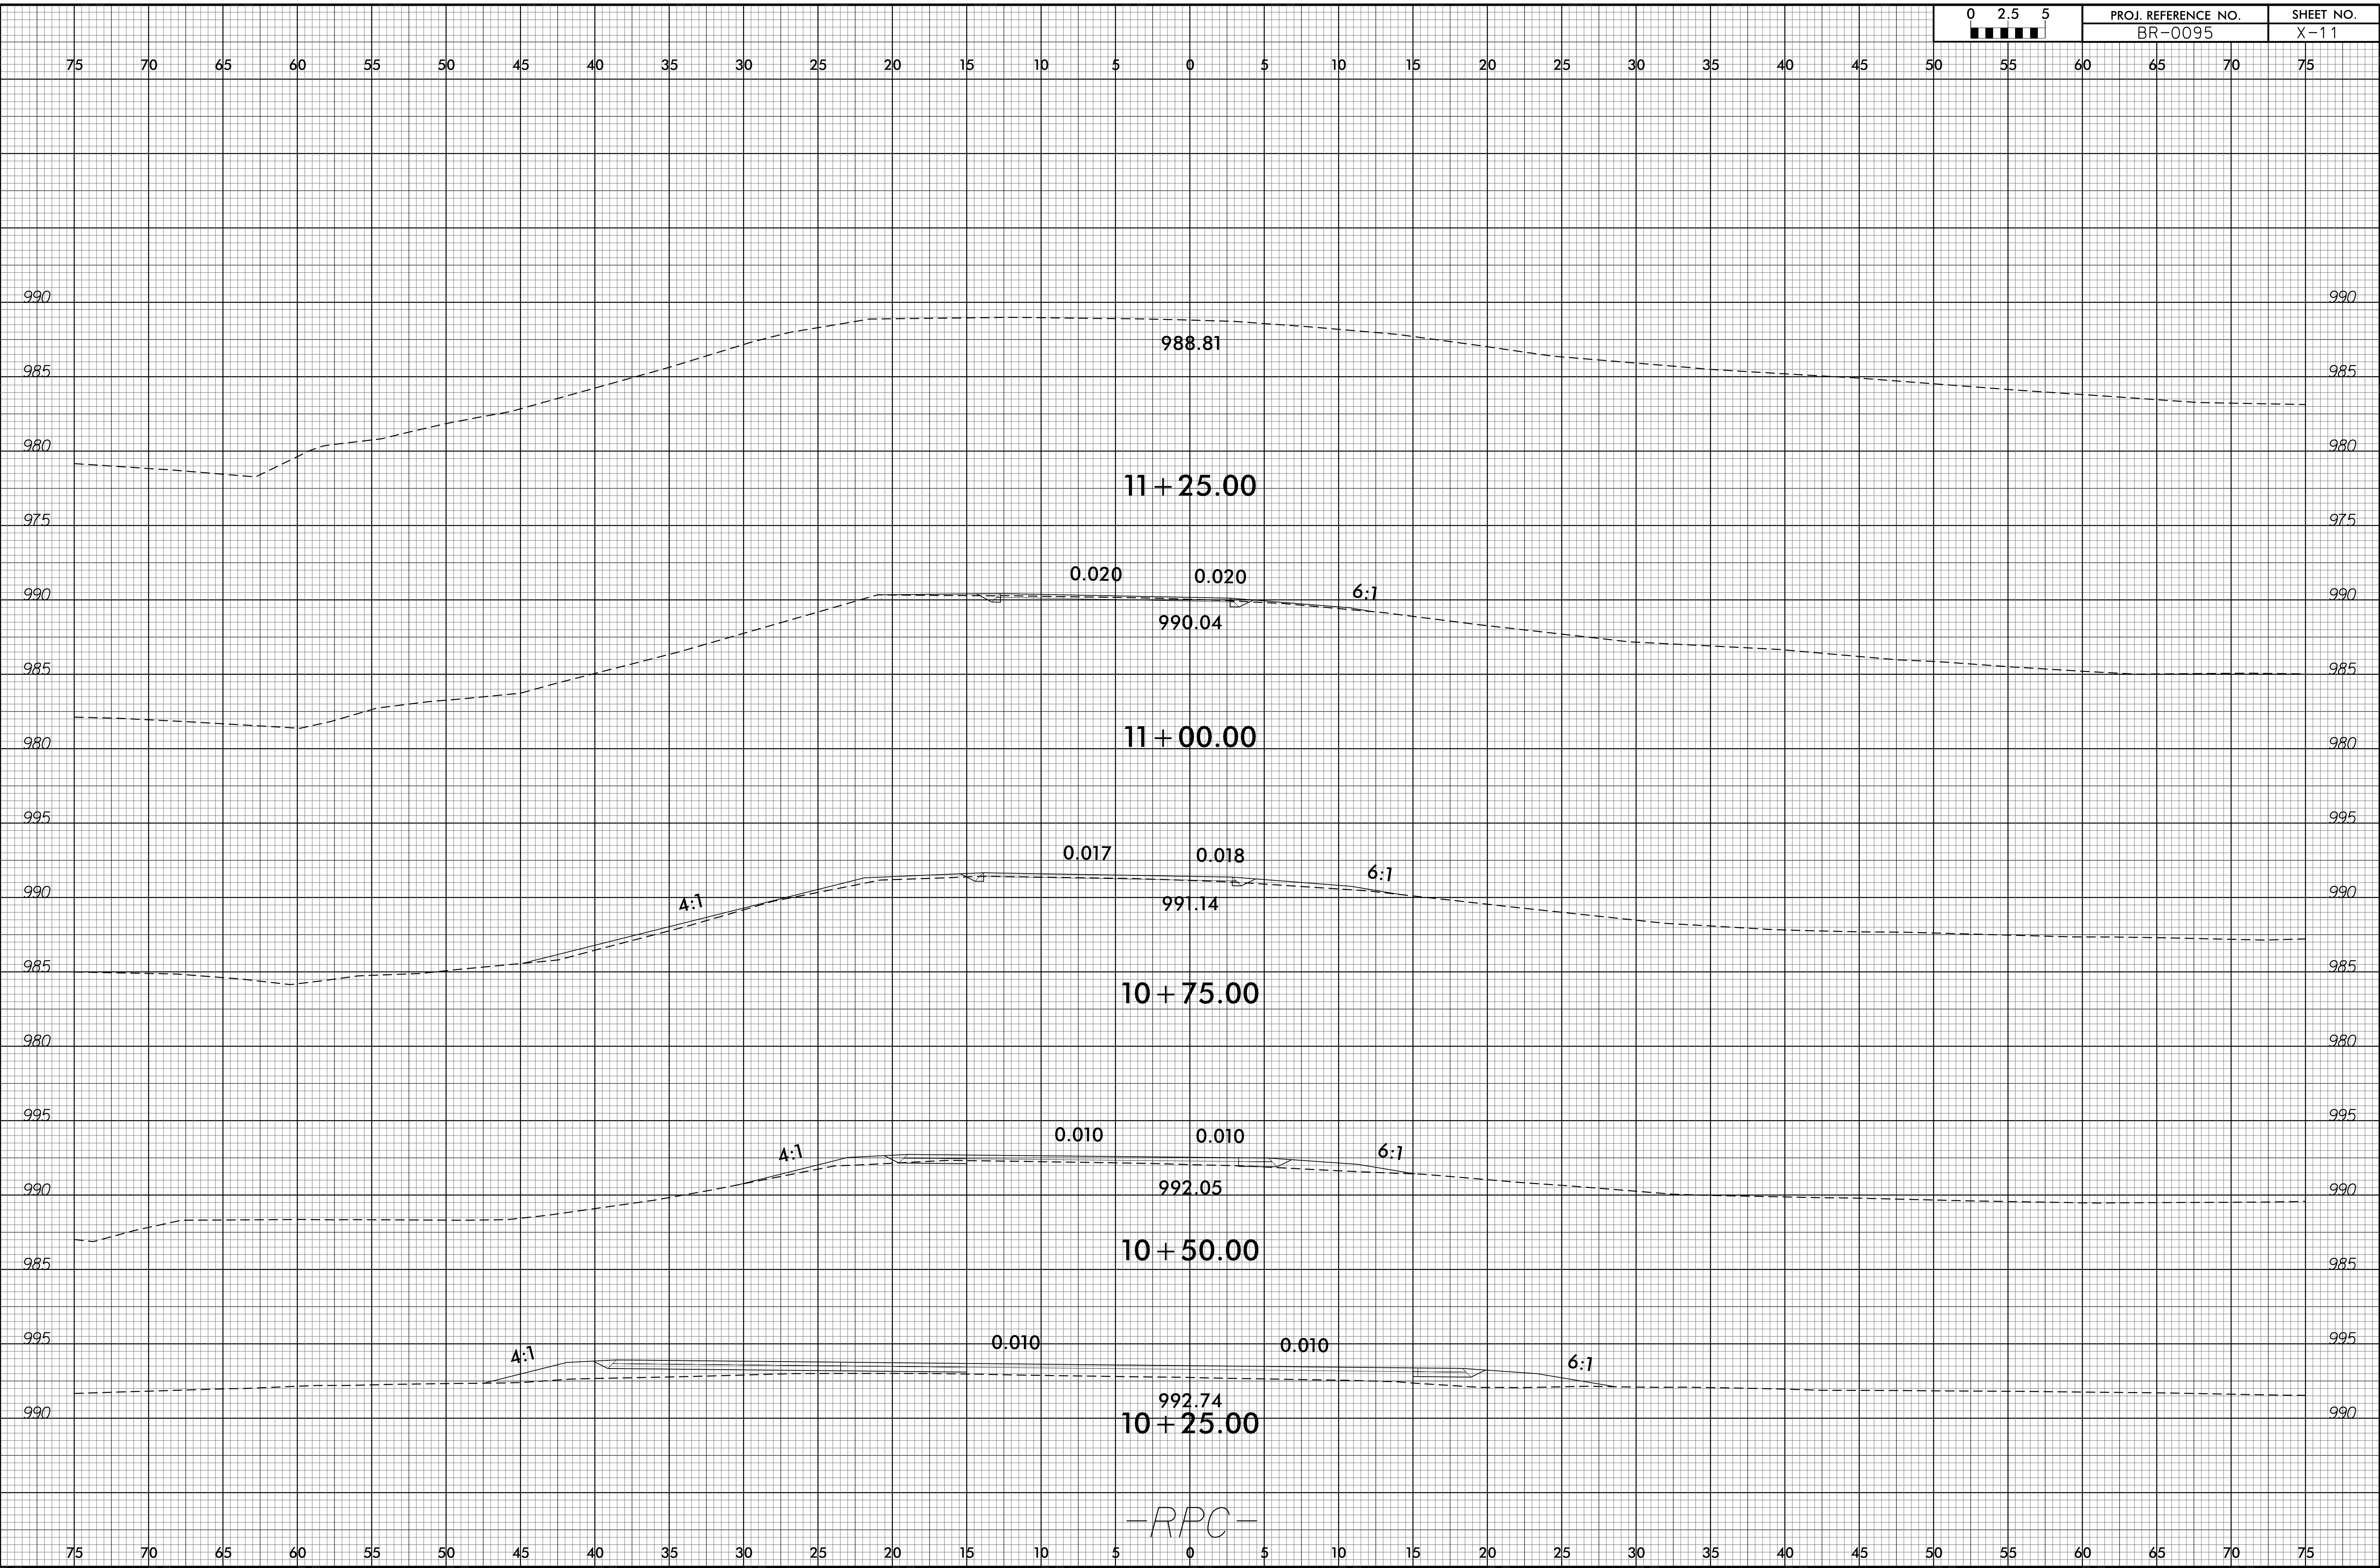

29-SEP-2023 12:51  
R:\Projects\BR-0095\X-11\RPC.dgn

-RPC-