


6/23/16

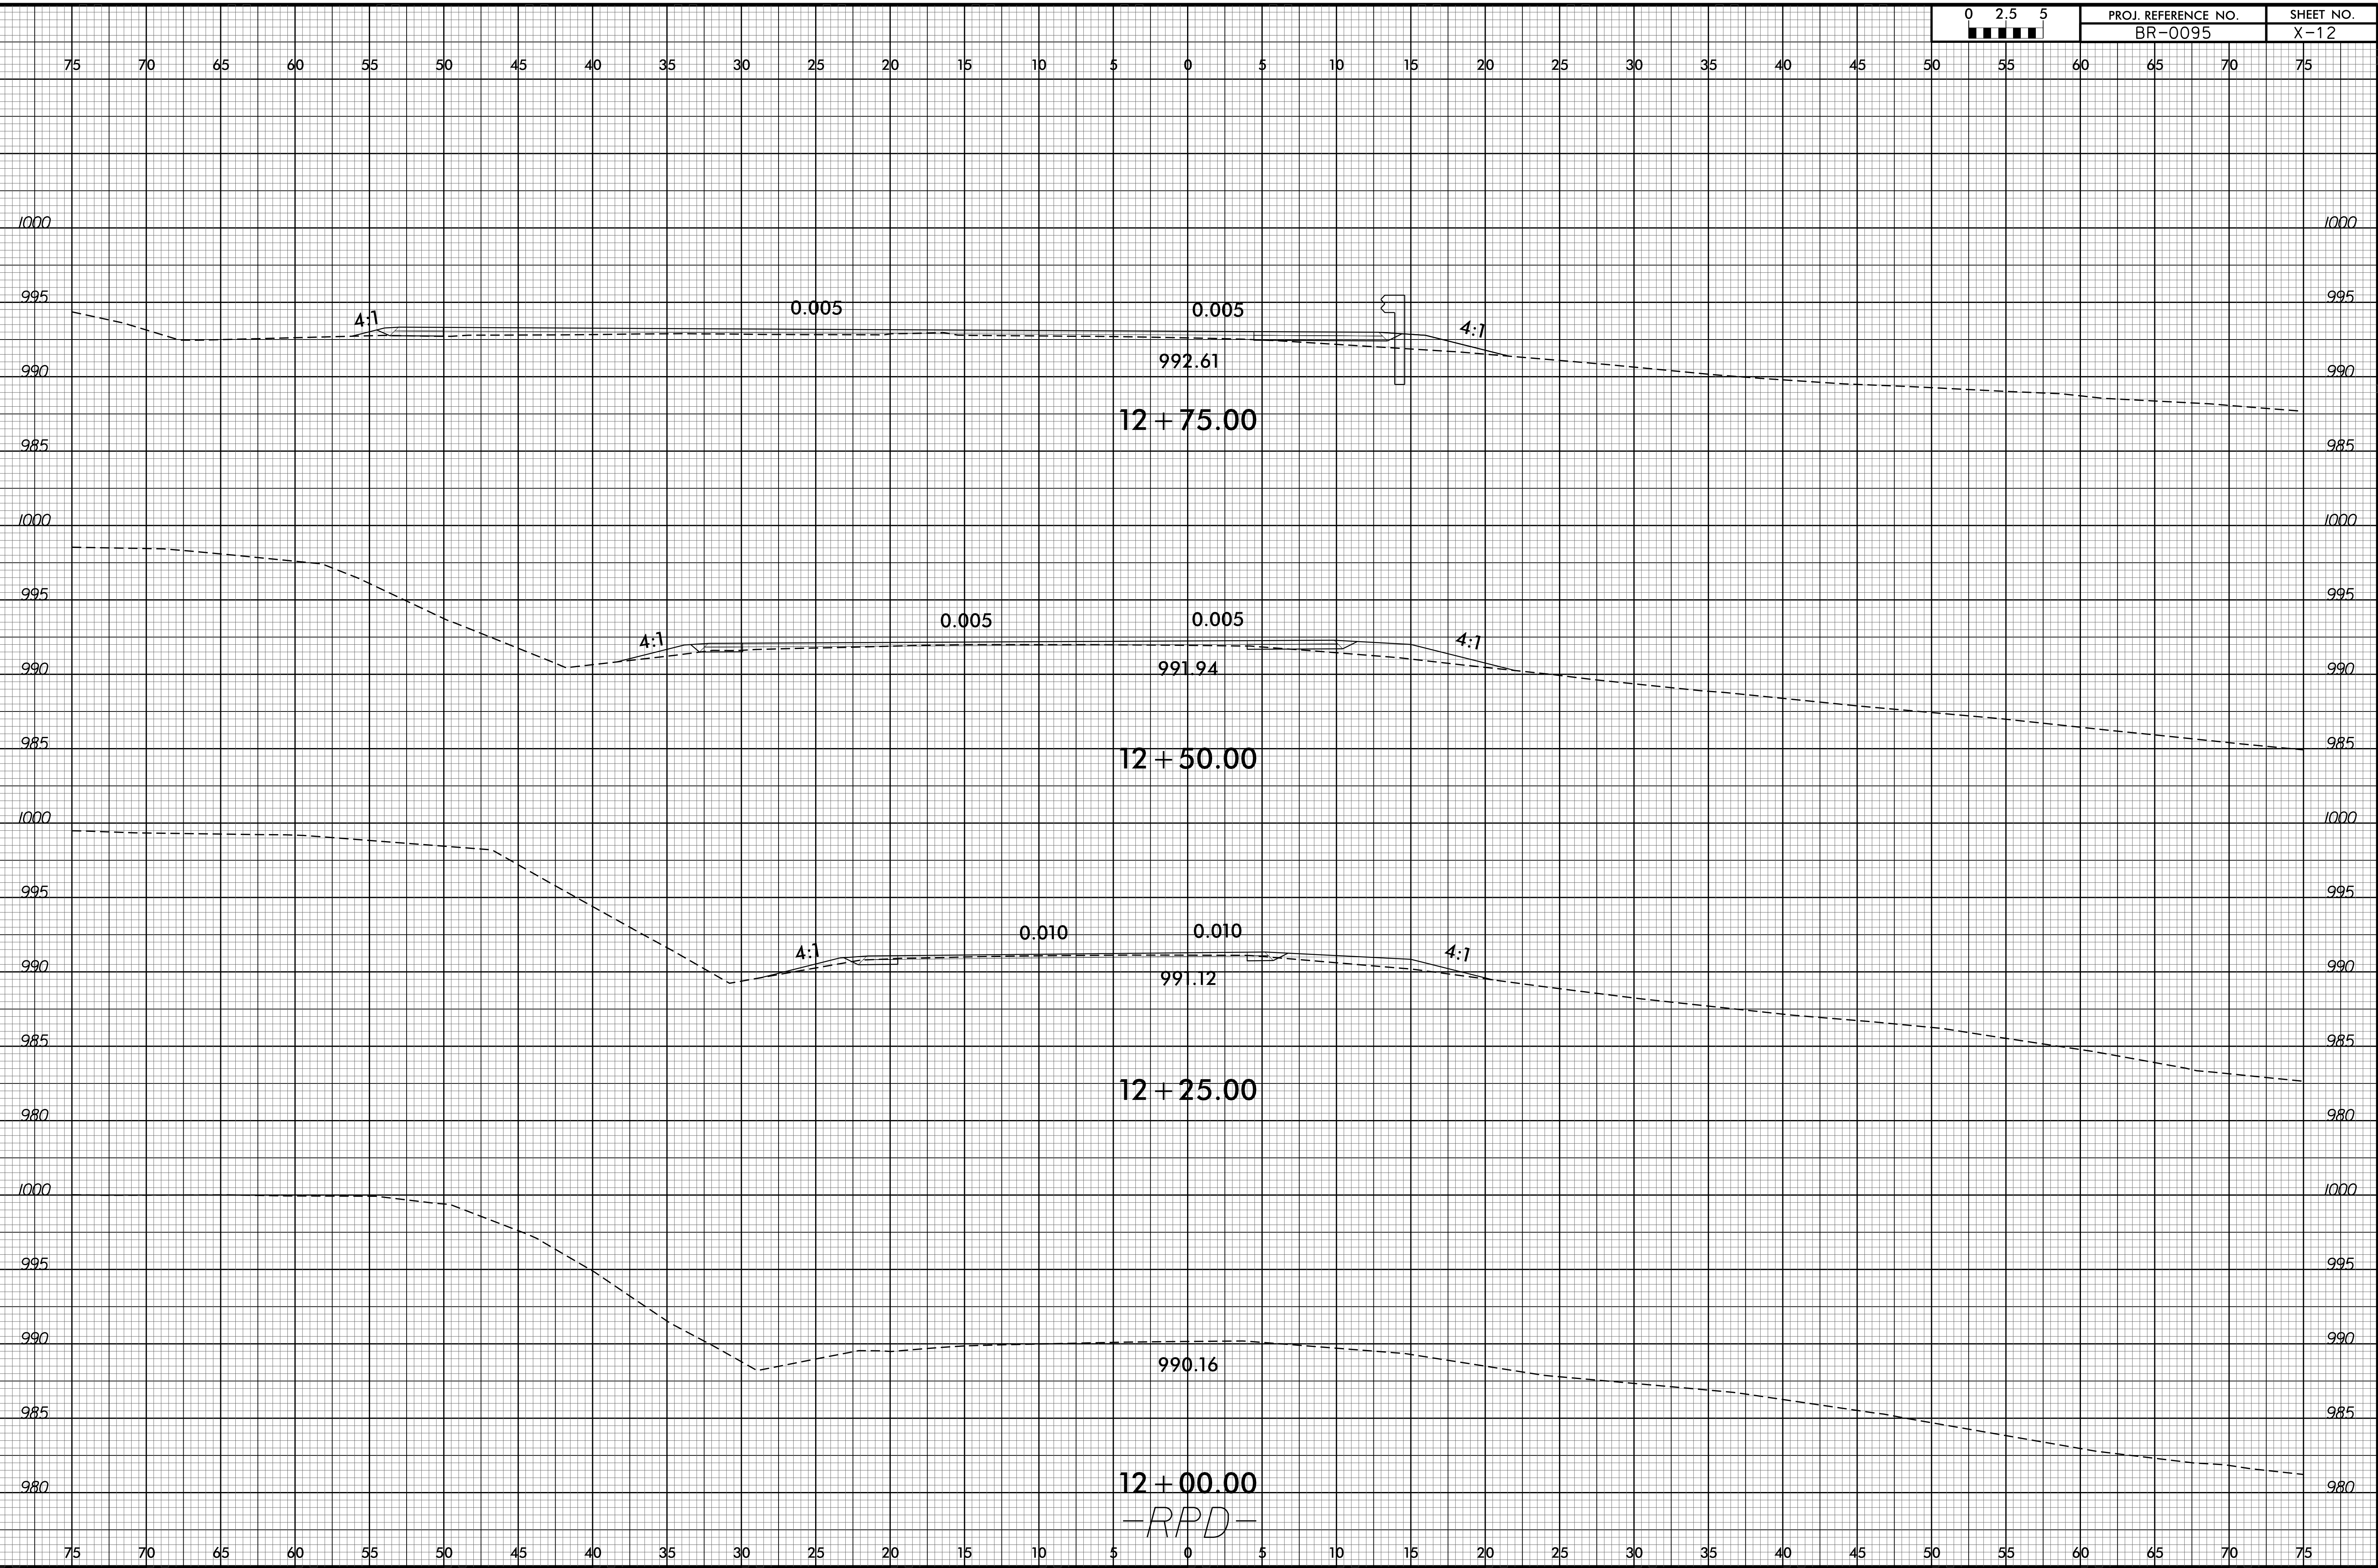

29-SEP-2023 12:52
R:\PROJECTS\BR0095\BR0095_Rdy_xpl_RPD.dgn
\$\$\$\$USERNAME\$\$\$\$

12 + 00.00
-RPD-