

15+50 16+00 16+50 17+00 17+50 18+00 18+50 19+00

GRADE DATA




(+)2.90% (-)0.5522%

PI=17+00.00 -L-
EL.995.15'
VC=290'

FILL FACE @ END BENT 1
STA. 15+95.66 -L-
GRADE PT. EL. 992.03

FILL FACE @ END BENT 2
STA. 17+90.66 -L-
GRADE PT. EL. 994.47

1000
990
980
970
960
950

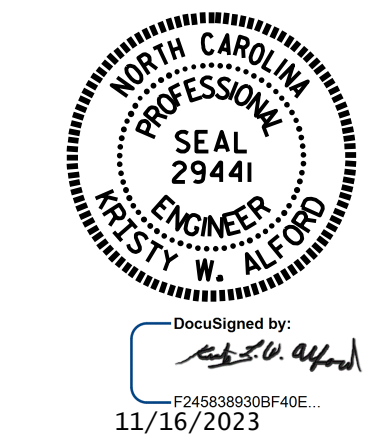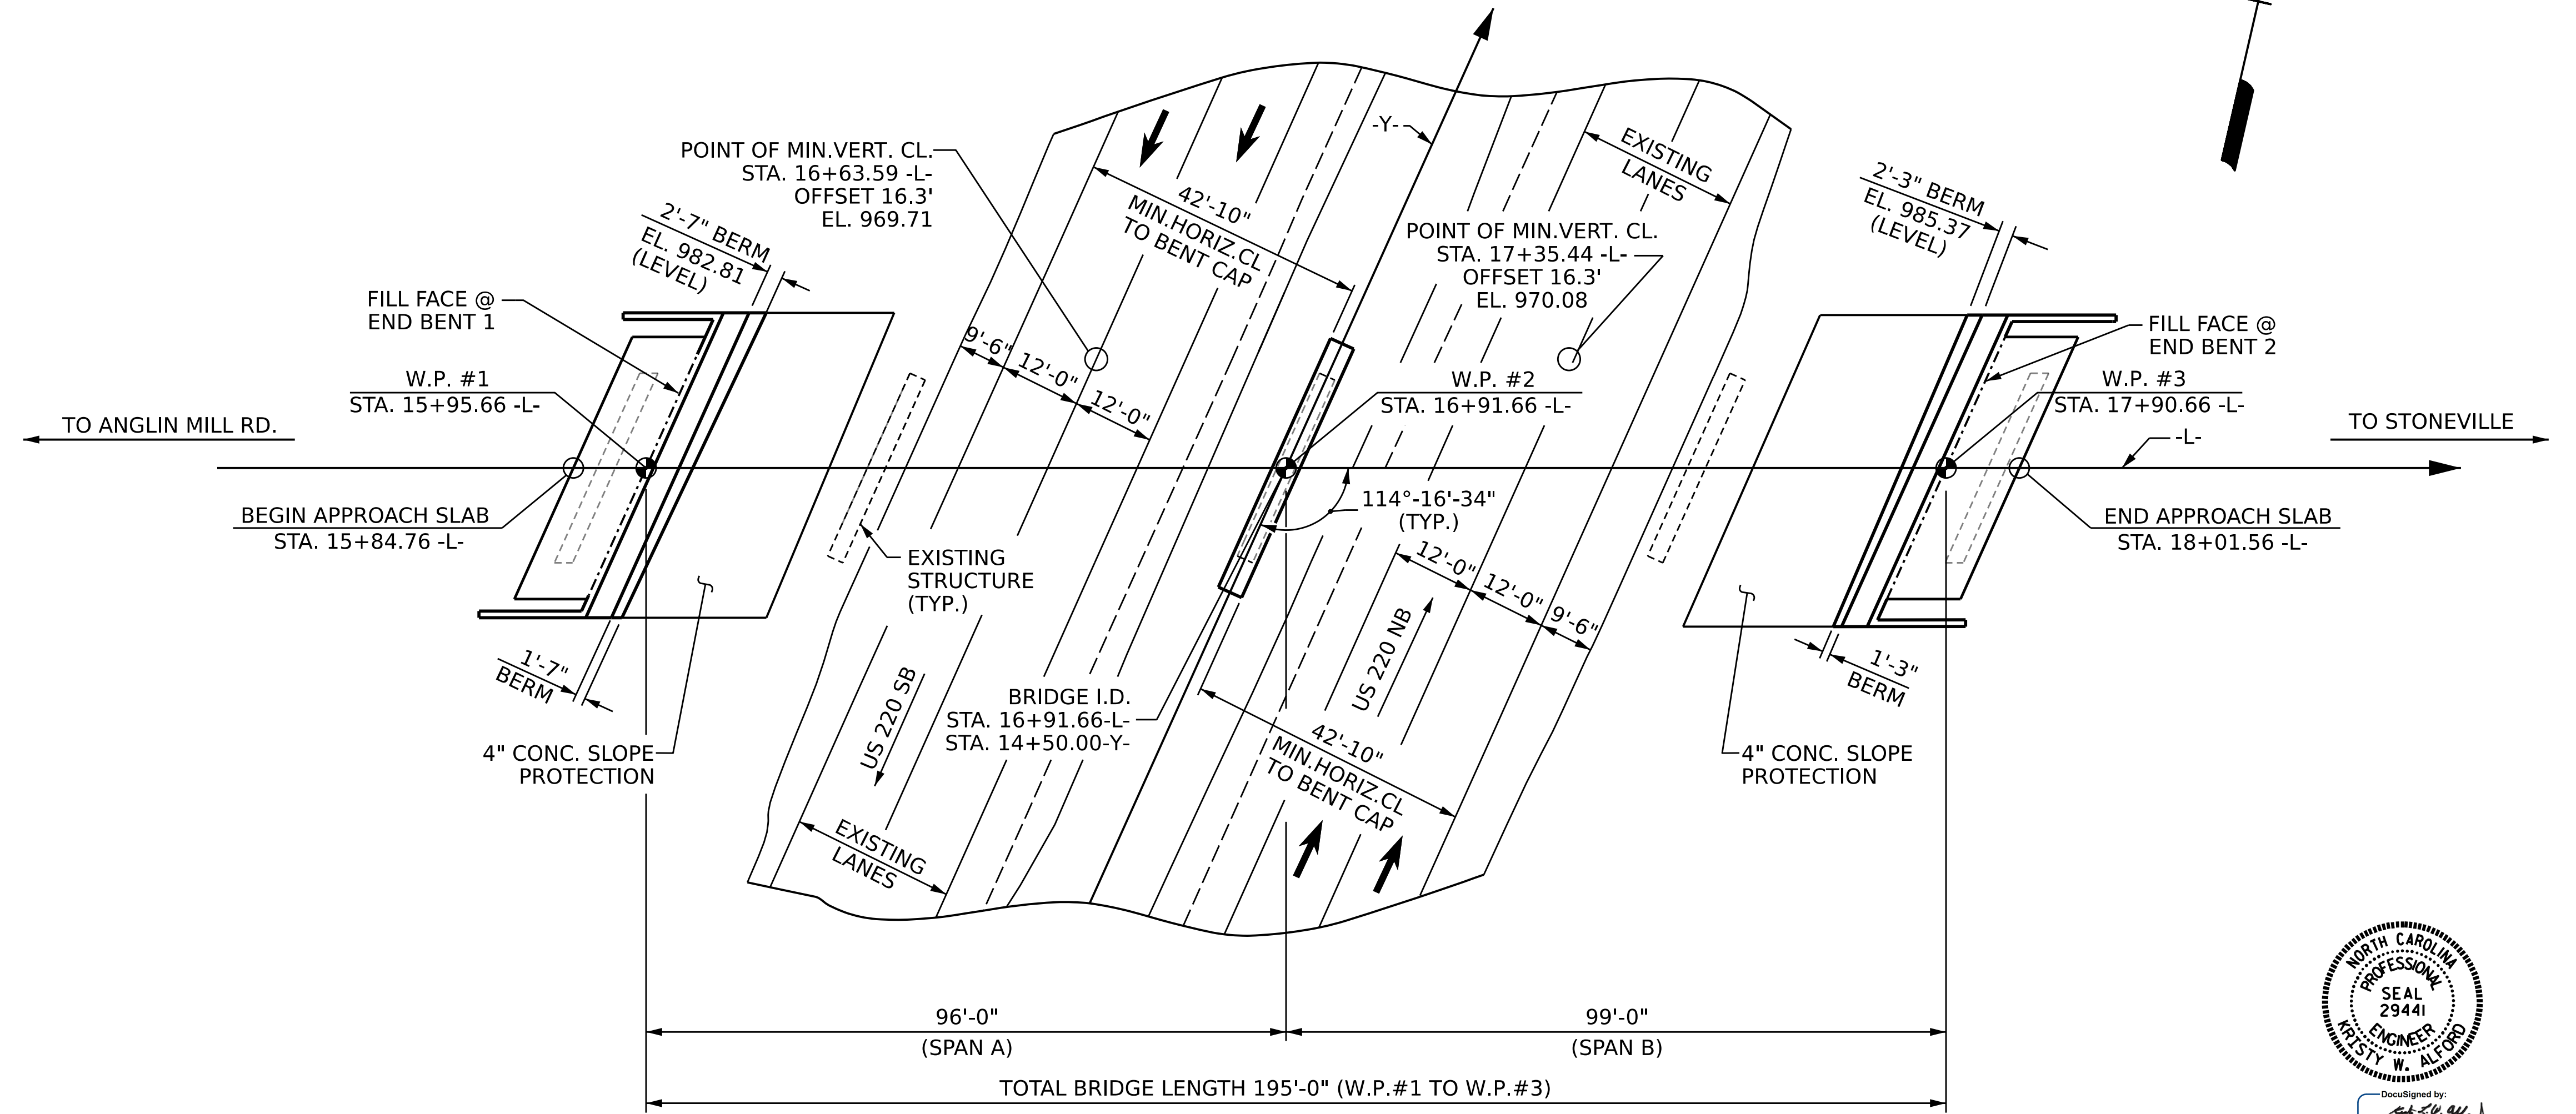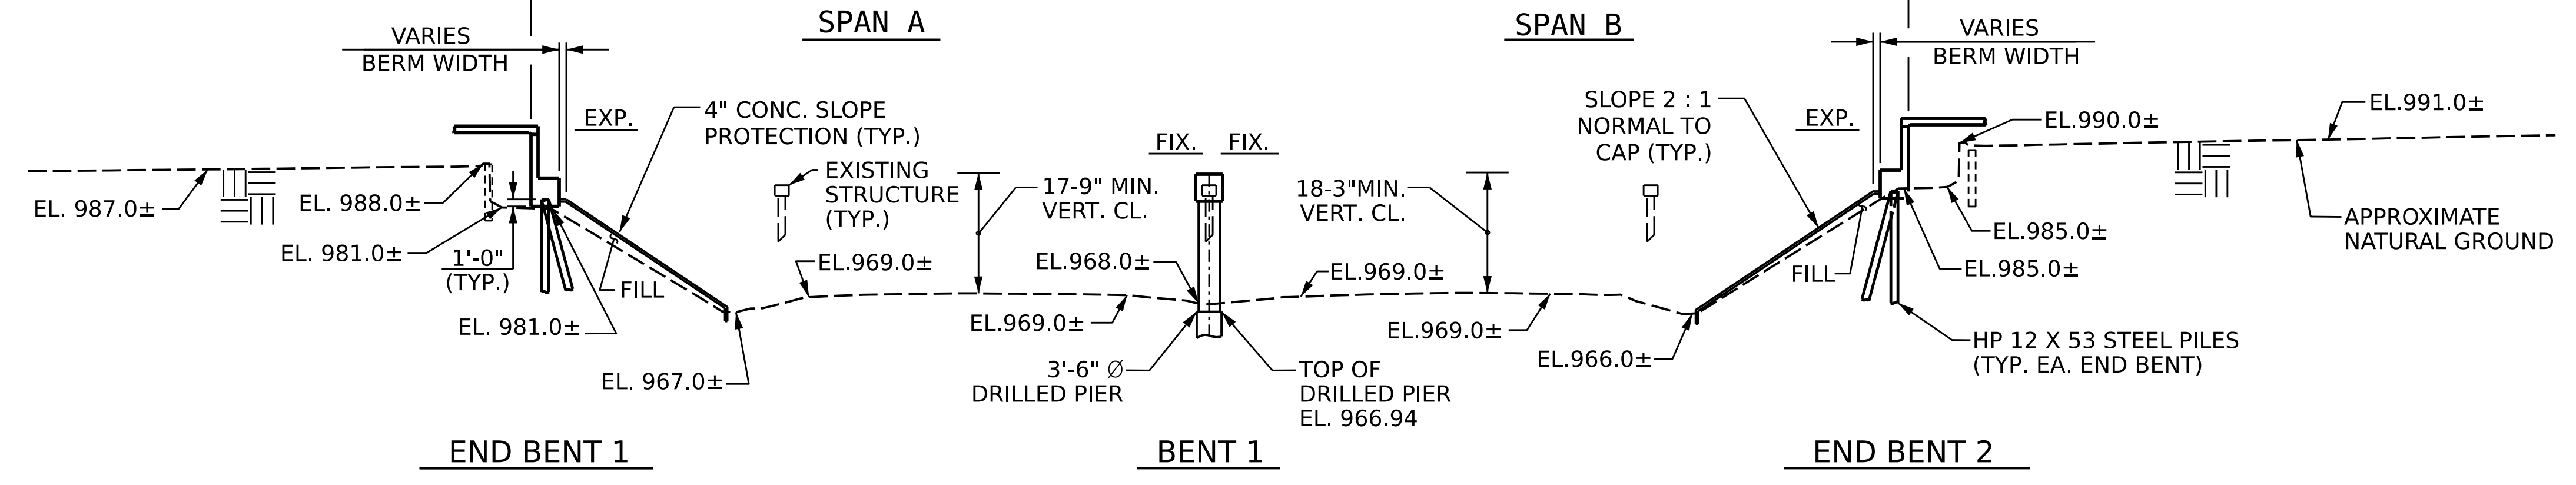

PROJECT NO. BR-0095
ROCKINGHAM COUNTY
 STATION: 16+91.66 -L-
14+50.00 -Y-
 SHEET 1 OF 3 REPLACE BRIDGE #780170

STATE OF NORTH CAROLINA
 DEPARTMENT OF TRANSPORTATION
 RALEIGH
GENERAL DRAWING
 FOR BRIDGE ON
 SR 1360 (SMITH RD) OVER US 220
 BETWEEN SR 1376 AND US 220/BUS

DRAWN BY : Q. T. NGUYEN DATE : 06/2023
 CHECKED BY : F. LEA DATE : 08/2023
 DESIGN ENGINEER OF RECORD : Z. MALIK DATE : 04/2023

DOCUMENT NOT CONSIDERED
 FINAL UNLESS ALL
 SIGNATURES COMPLETED

REVISIONS						SHEET NO.
NO.	BY:	DATE:	NO.	BY:	DATE:	S-01
1			3			TOTAL SHEETS
2			4			29

11/8/2023
 R:\Structures\Plans\401.001_BR0095_SMU.GD_S01_780170.DGN
 tnguyen1