


**PLAN OF SPAN B**

FOR INTERMEDIATE STEEL DIAPHRAGM DETAILS, SEE "INTERMEDIATE STEEL DIAPHRAGMS" SHEET

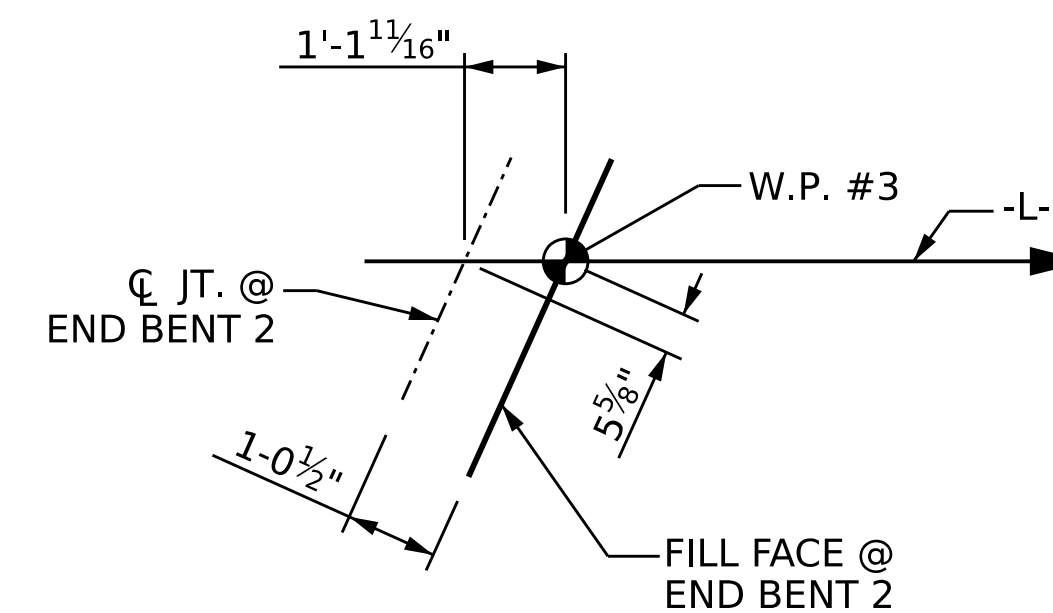

**DETAIL "A"**

PROJECT NO. BR-0095  
ROCKINGHAM COUNTY  
 STATION: 16+91.66 -L-

SHEET 2 OF 2



DocuSigned by:  
 Francesca Lea  
 11/16/2023

STATE OF NORTH CAROLINA  
 DEPARTMENT OF TRANSPORTATION  
 RALEIGH

**SUPERSTRUCTURE**  
**PLAN OF SPAN B**

DRAWN BY : Q. T. NGUYEN DATE : 05/2023  
 CHECKED BY : N. S. HART DATE : 06/2023  
 DESIGN ENGINEER OF RECORD : N. S. HART DATE : 02/2023

10/17/2023  
 R:\Structures\Plans\401.017.BR0095.SMU.PS.S09.780170.DGN  
 ttnguyen1

DOCUMENT NOT CONSIDERED  
 FINAL UNLESS ALL  
 SIGNATURES COMPLETED

REVISIONS				SHEET NO.
NO.	BY:	DATE:	NO.	DATE:
1			3	
2			4	

TOTAL SHEETS: 29