



09_08/99

TIP PROJECT: BR-0095

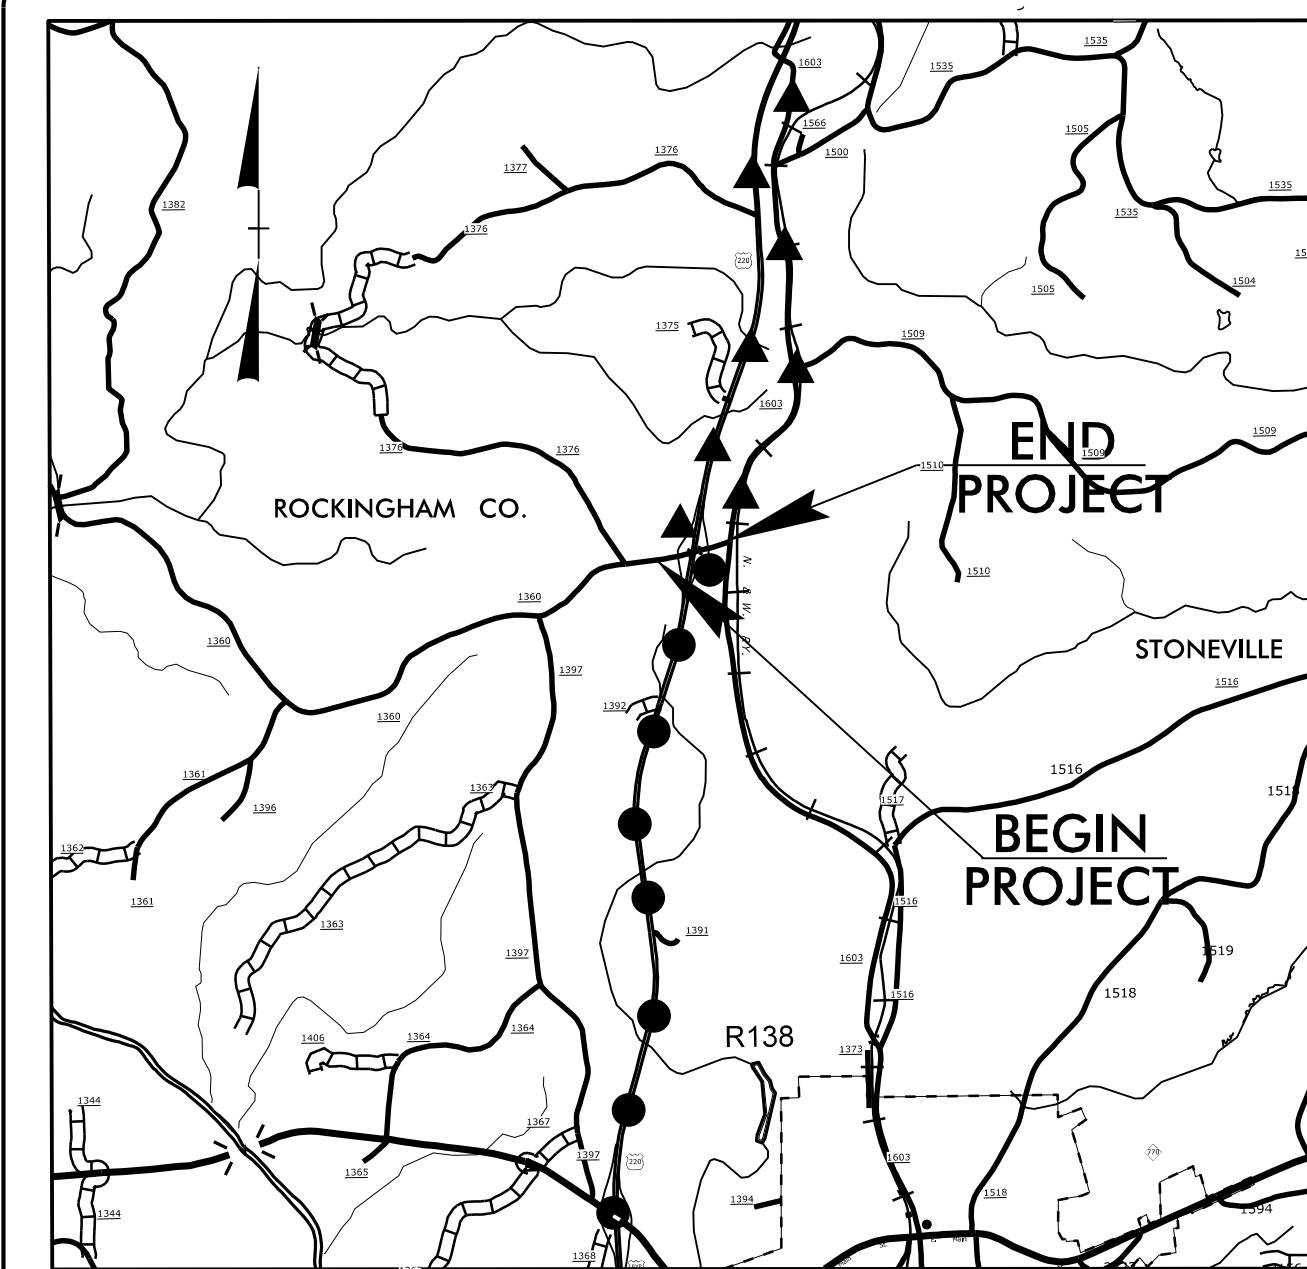

VICINITY MAP

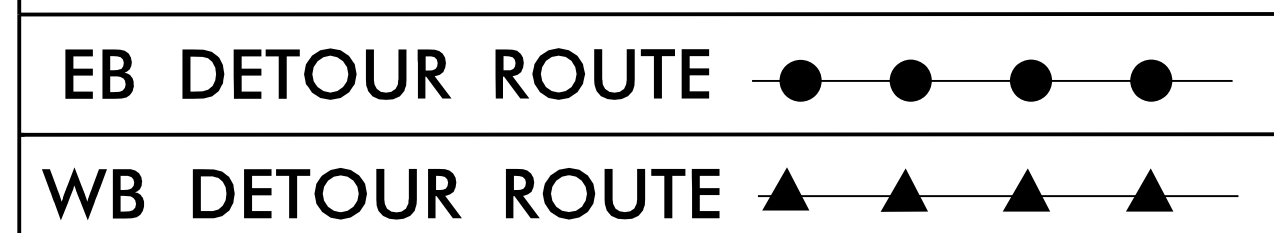

STATE OF NORTH CAROLINA
DIVISION OF HIGHWAYS


**UTILITIES BY OTHERS PLANS
ROCKINGHAM COUNTY**

LOCATION: BRIDGE 70 ON SR 1360 (SMITH RD)
OVER US 220


TYPE OF WORK: RELOCATION OF POWER AND
COMMUNICATION LINES

T.I.P. NO.	SHEET NO.
BR-0095	UO-1

NOTE:
ALL UTILITY WORK SHOWN ON THIS SHEET WILL BE DONE BY OTHERS. NO PAYMENT WILL BE MADE TO THE CONTRACTOR FOR UTILITY WORK SHOWN ON THIS SHEET.

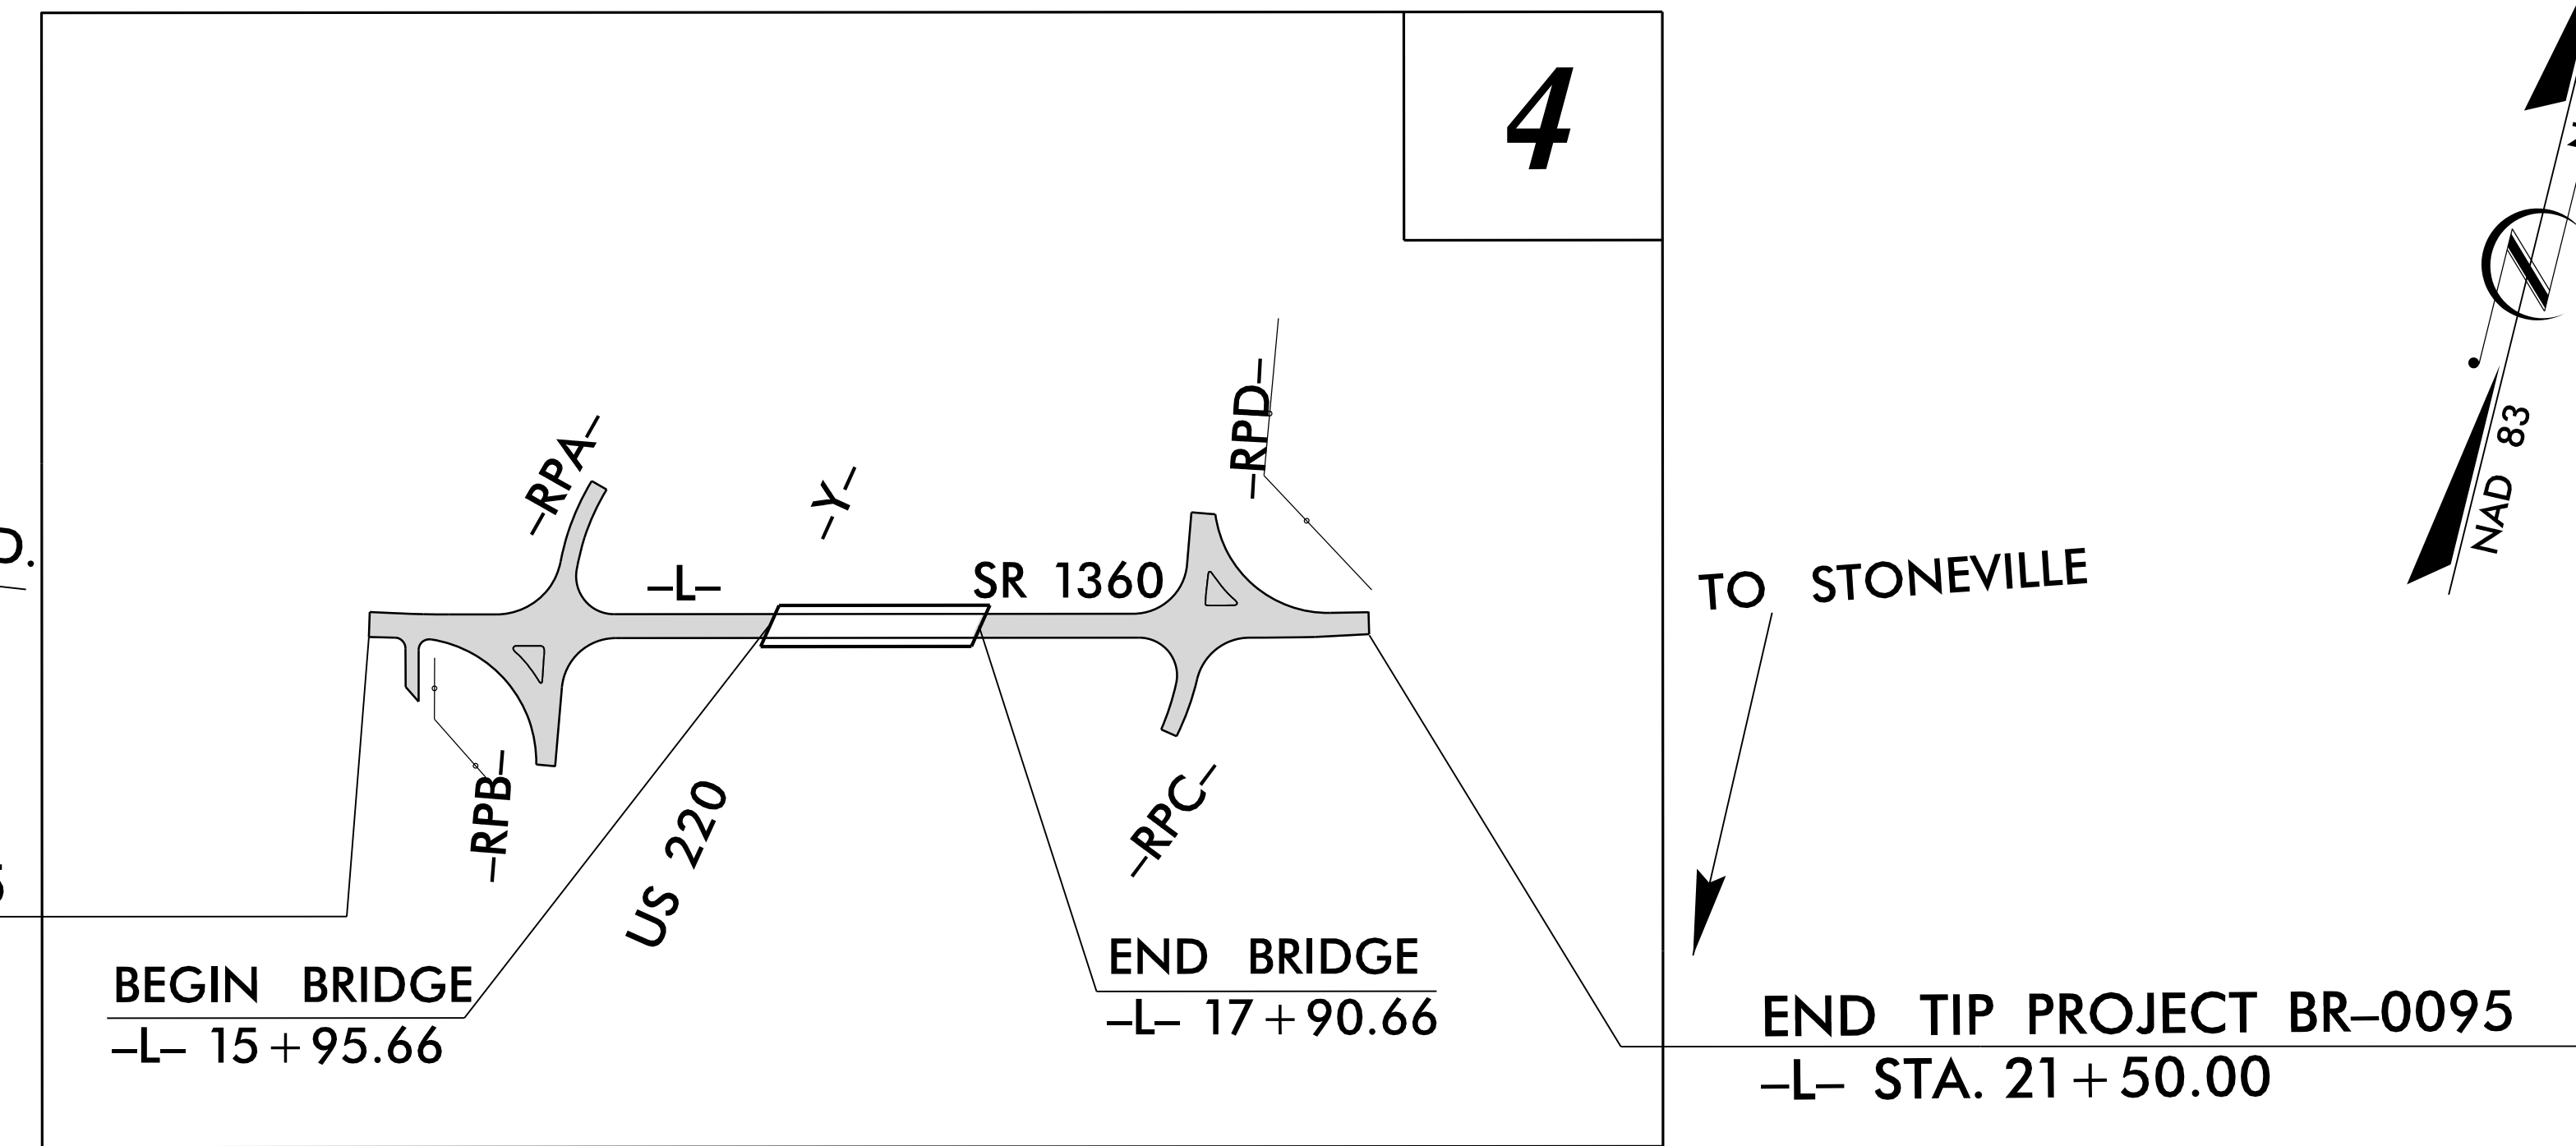

09-JAN-2023 08:56
RA:\Utilities\Engineering\UBO\ProJ\BR-0095_Ut-fsh_U01.psh.dgn
\$\$\$USERNAME\$\$\$

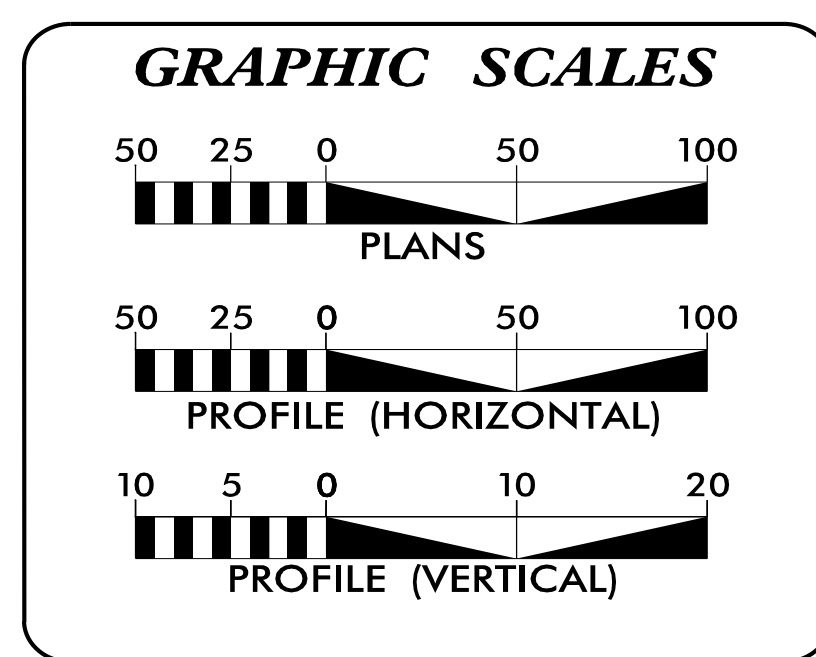

SHEET NO.:	DESCRIPTION:
UO-1	TITLE SHEET
UO-2	UBO PLAN SHEETS

UTILITY OWNERS WITH CONFLICTS
(A) POWER - DUKE ENERGY
(B) COMMUNICATIONS - BRIGHTSPEED
(C) COMMUNICATIONS - CHARTER

**DIVISION OF HIGHWAYS
UTILITIES UNIT**
1555 MAIL SERVICES CENTER
RALEIGH NC 27699-1555
PHONE (919) 707-6690
FAX (919) 250-4151

ALI KOUCHEKI, PE UTILITIES REGIONAL ENGINEER
BRYLAN TEAGUE UTILITIES ENGINEER
DAYTON MARTIN UTILITIES AREA COORDINATOR
JON GAILLARD UTILITIES COORDINATOR

UTILITIES BY OTHERS

ALL PROPOSED UTILITY WORK SHOWN ON THIS SHEET WILL BE DONE BY OTHERS. NO PAYMENT WILL BE MADE TO THE CONTRACTOR FOR PROPOSED UTILITY WORK SHOWN ON THIS SHEET.

17-JAN-2023 09:56 (E:\P\01\BR-0095-U0-2.RDY4.U02.psh.dgn) 5/14/99

