

**BR-0095**  
**CROSS SECTION INDEX**

CROSS SECTION SUMMARY	X-1A
-L-	X-2 THRU X-7
-RPA-	X-8 THRU X-9
-RPB-	X-10
-RPC-	X-11
-RPD-	X-12

<b>PROJ. REFERENCE NO.</b>	<b>SHEET NO.</b>
BR-0095	X-1A

## STATE OF NORTH CAROLINA DIVISION OF HIGHWAYS


### CROSS-SECTION SUMMARY

**NOTE: EMBANKMENT COLUMN DOES NOT INCLUDE BACKFILL FOR EMBANKMENT**

**Approximate quantities only. Unclassified excavation, borrow excavation, fine grading, clearing and grubbing, breaking of existing pavement and removal of existing pavement will be paid for at the lump sum price for "Grading".**


Station	Uncl. Exc.	Embt	Station	Uncl. Exc.	Embt
L	(cu. yd.)	(cu. yd.)	Rpc	(cu. yd.)	(cu. yd.)
12+25.00	0	0	10+11.04	0	0
12+50.00	9	0	10+25.00	0	7
13+00.00	28	0	10+50.00	0	7
13+50.00	30	7	10+75.00	0	7
14+00.00	20	20	11+00.00	1	5
14+50.00	1	86			
15+00.00	0	189	<b>Station</b>	<b>Uncl. Exc.</b>	<b>Embt</b>
15+50.00	0	287			
15+95.66	0	312	<b>Rpd</b>	<b>(cu. yd.)</b>	<b>(cu. yd.)</b>
<b>Station</b>	<b>Uncl. Exc.</b>	<b>Embt</b>	12+20.00	0	0
<b>L</b>	<b>(cu. yd.)</b>	<b>(cu. yd.)</b>	12+25.00	0	1
17+90.66	0	0	12+50.00	2	8
18+00.00	0	228	12+75.00	0	8
18+50.00	0	734	13+13.90	0	10
19+00.00	0	184			
19+50.00	1	70			
20+00.00	1	9			
20+50.00	4	0			
21+00.00	16	0			
21+50.00	20	0			
<b>Station</b>	<b>Uncl. Exc.</b>	<b>Embt</b>			
<b>Rpa</b>	<b>(cu. yd.)</b>	<b>(cu. yd.)</b>			
11+30.00	0	0			
11+50.00	1	0			
11+75.00	3	0			
12+00.00	6	4			
12+25.00	8	7			
12+50.00	9	4			
12+75.00	9	5			
13+00.00	6	10			
13+25.00	7	18			
13+50.00	14	24			
13+75.00	21	30			
13+98.34	21	32			
<b>Station</b>	<b>Uncl. Exc.</b>	<b>Embt</b>			
<b>Rpb</b>	<b>(cu. yd.)</b>	<b>(cu. yd.)</b>			
10+11.04	0	0			
10+50.00	0	24			
10+75.00	0	18			
11+00.00	0	20			
11+25.00	2	13			
11+30.00	0	1			



6/23/16

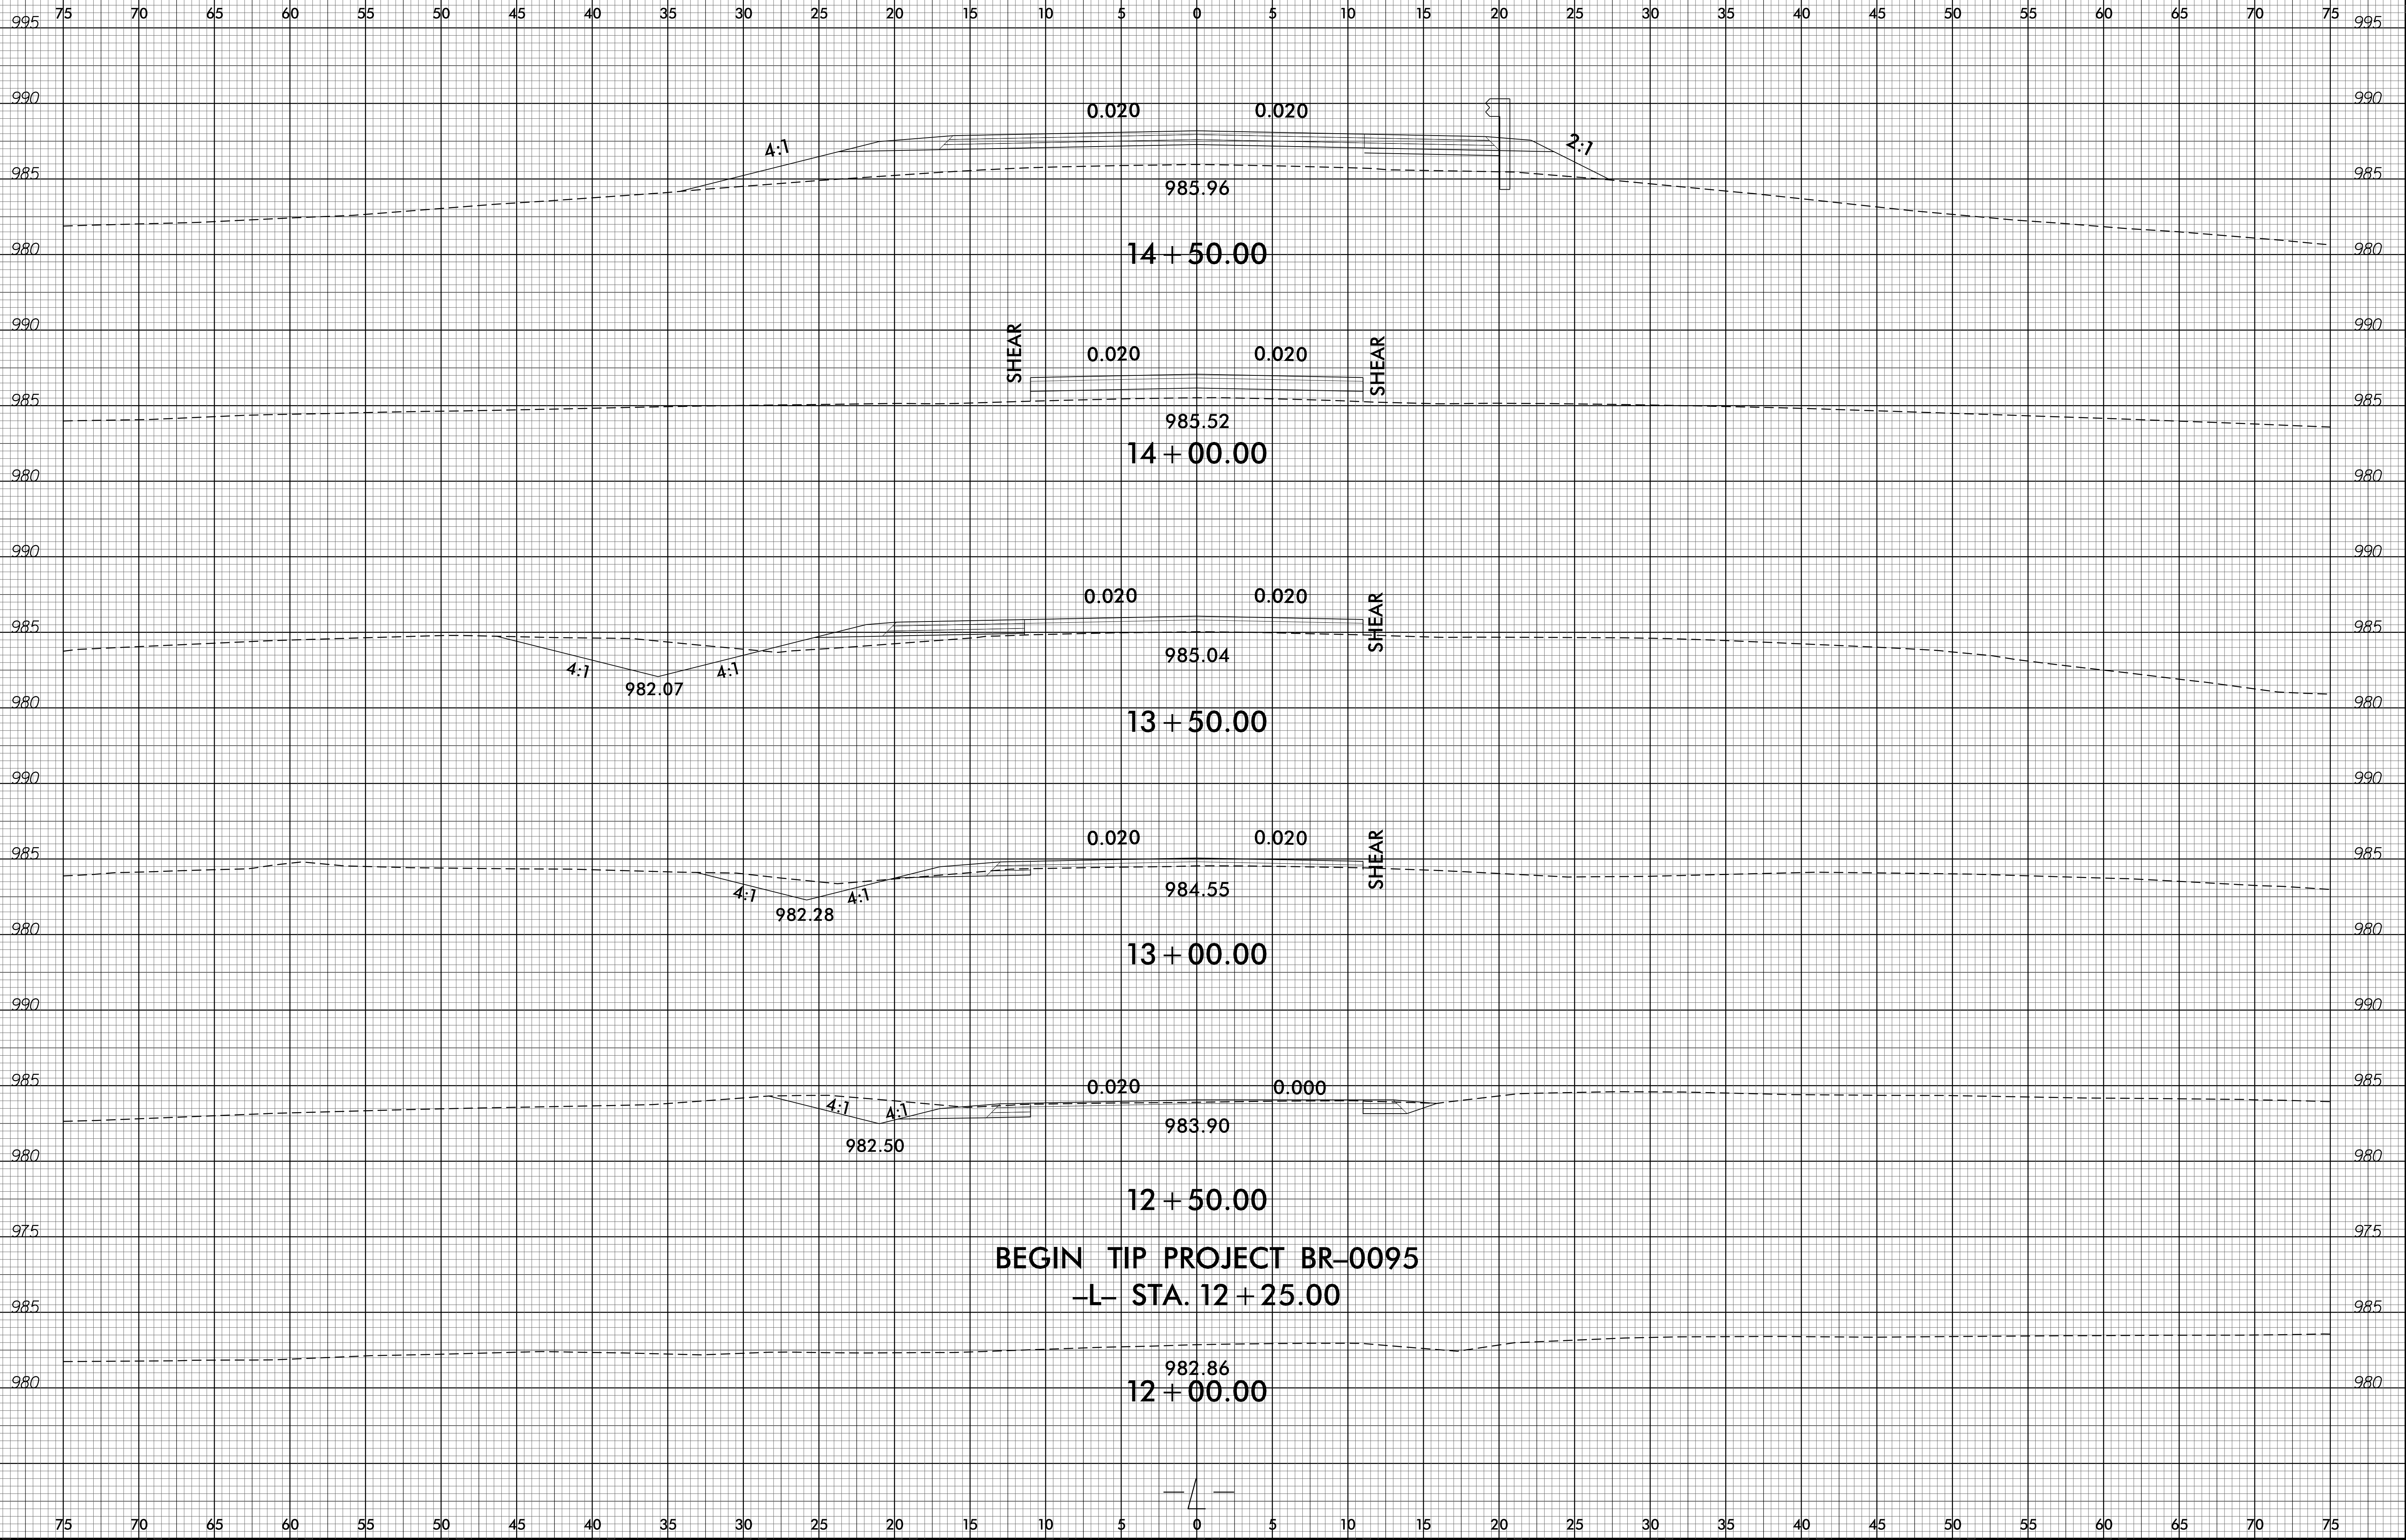


**BEGIN TIP PROJECT BR-0095**  
**-L- STA. 12+25.00**


03-OCT-2023 12:42  
 R:\Projects\BR0095\SCA\BR0095\_Rdy\_xpl\_L.dgn  
 \$\$\$\$USERNAME\$\$\$

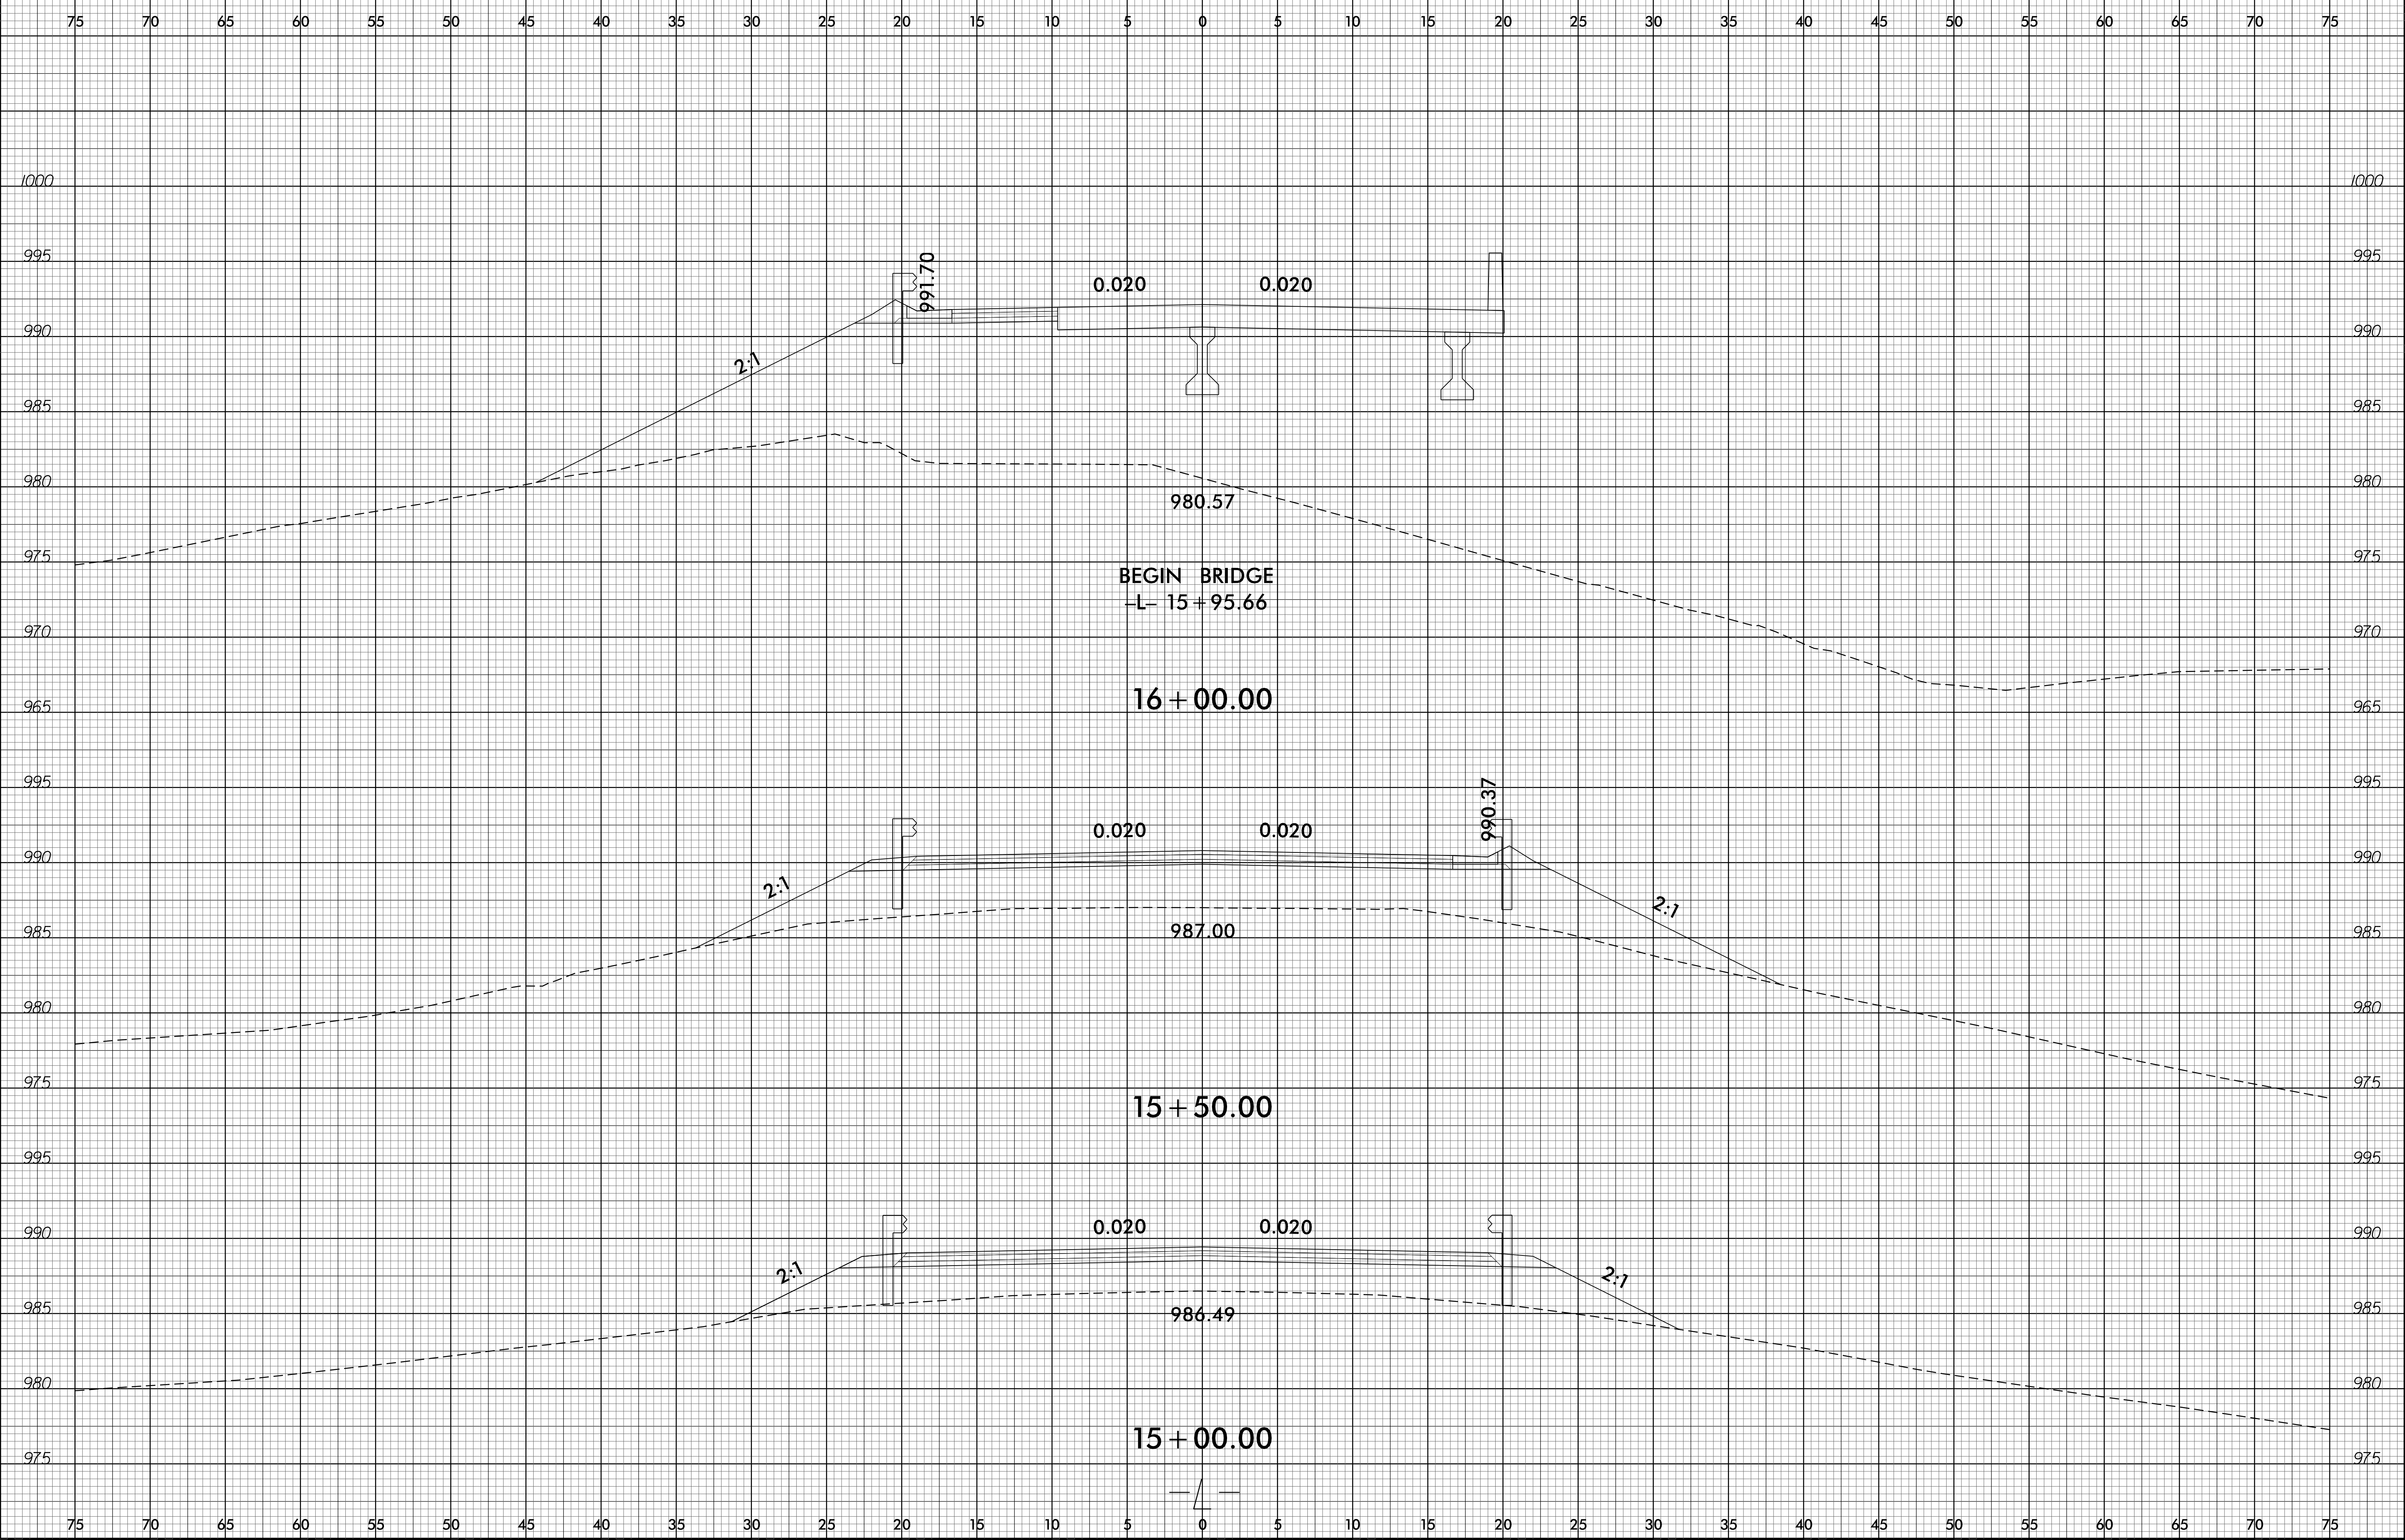

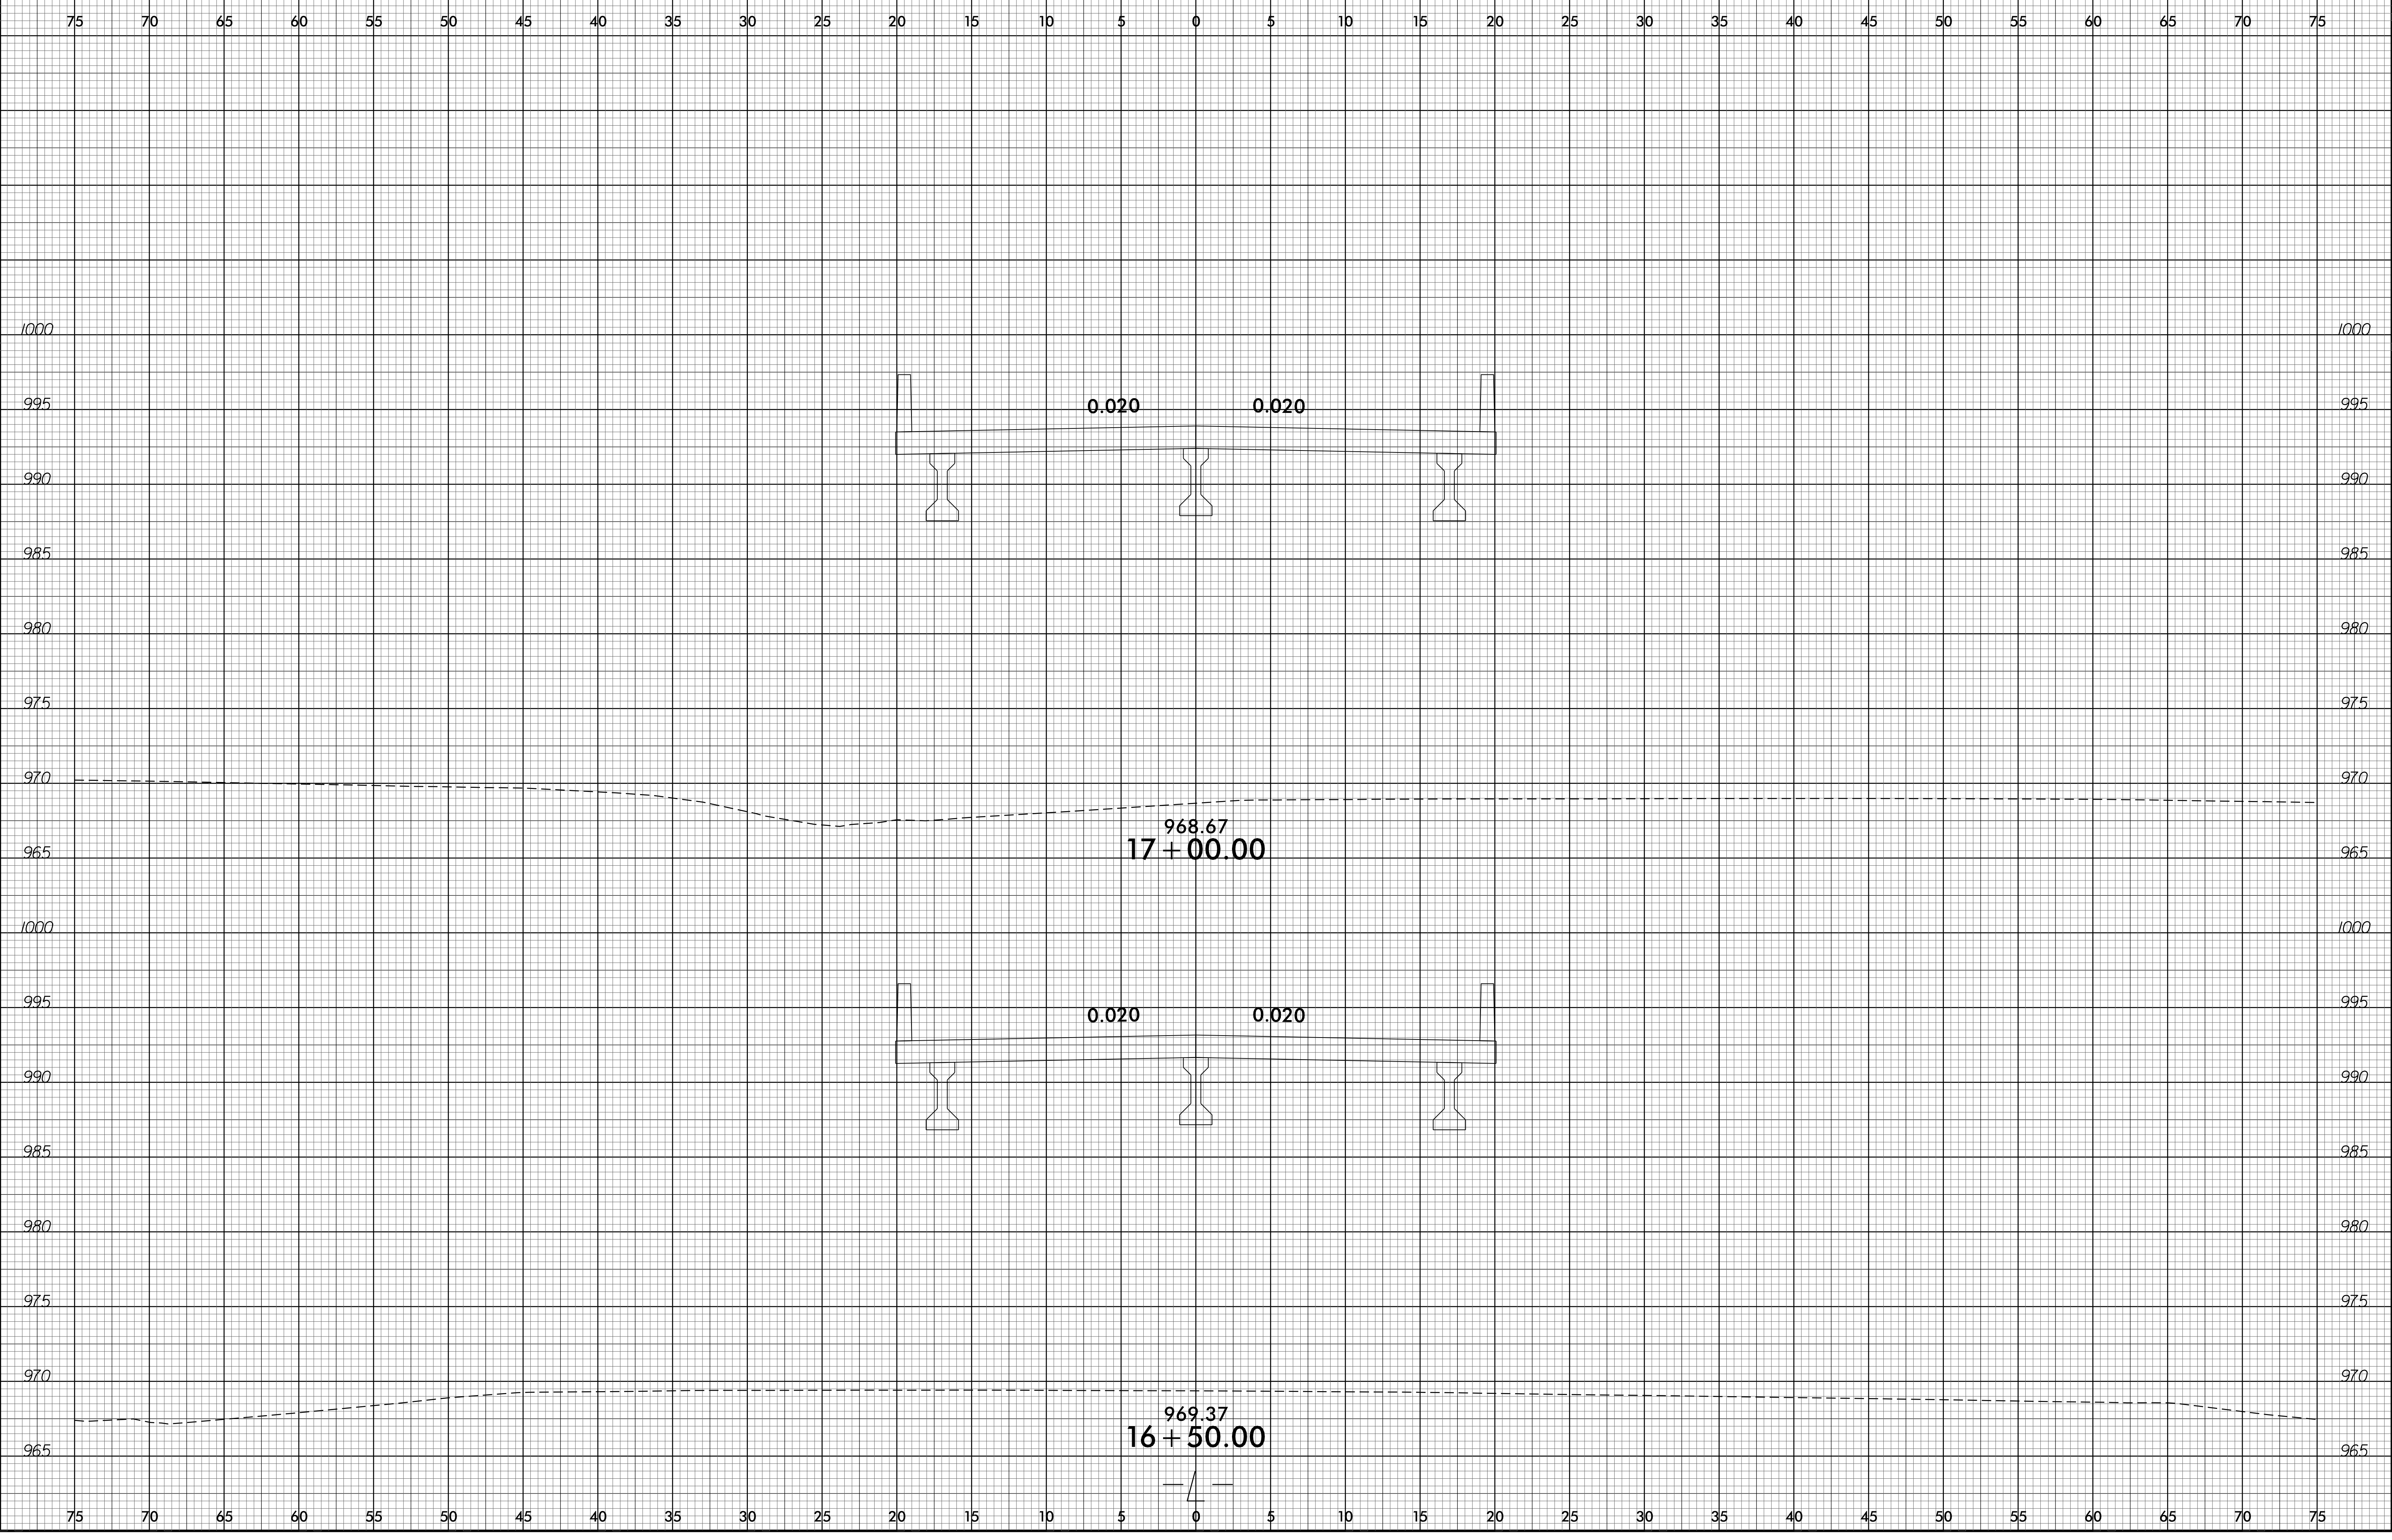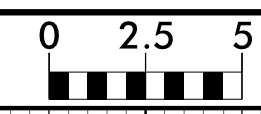

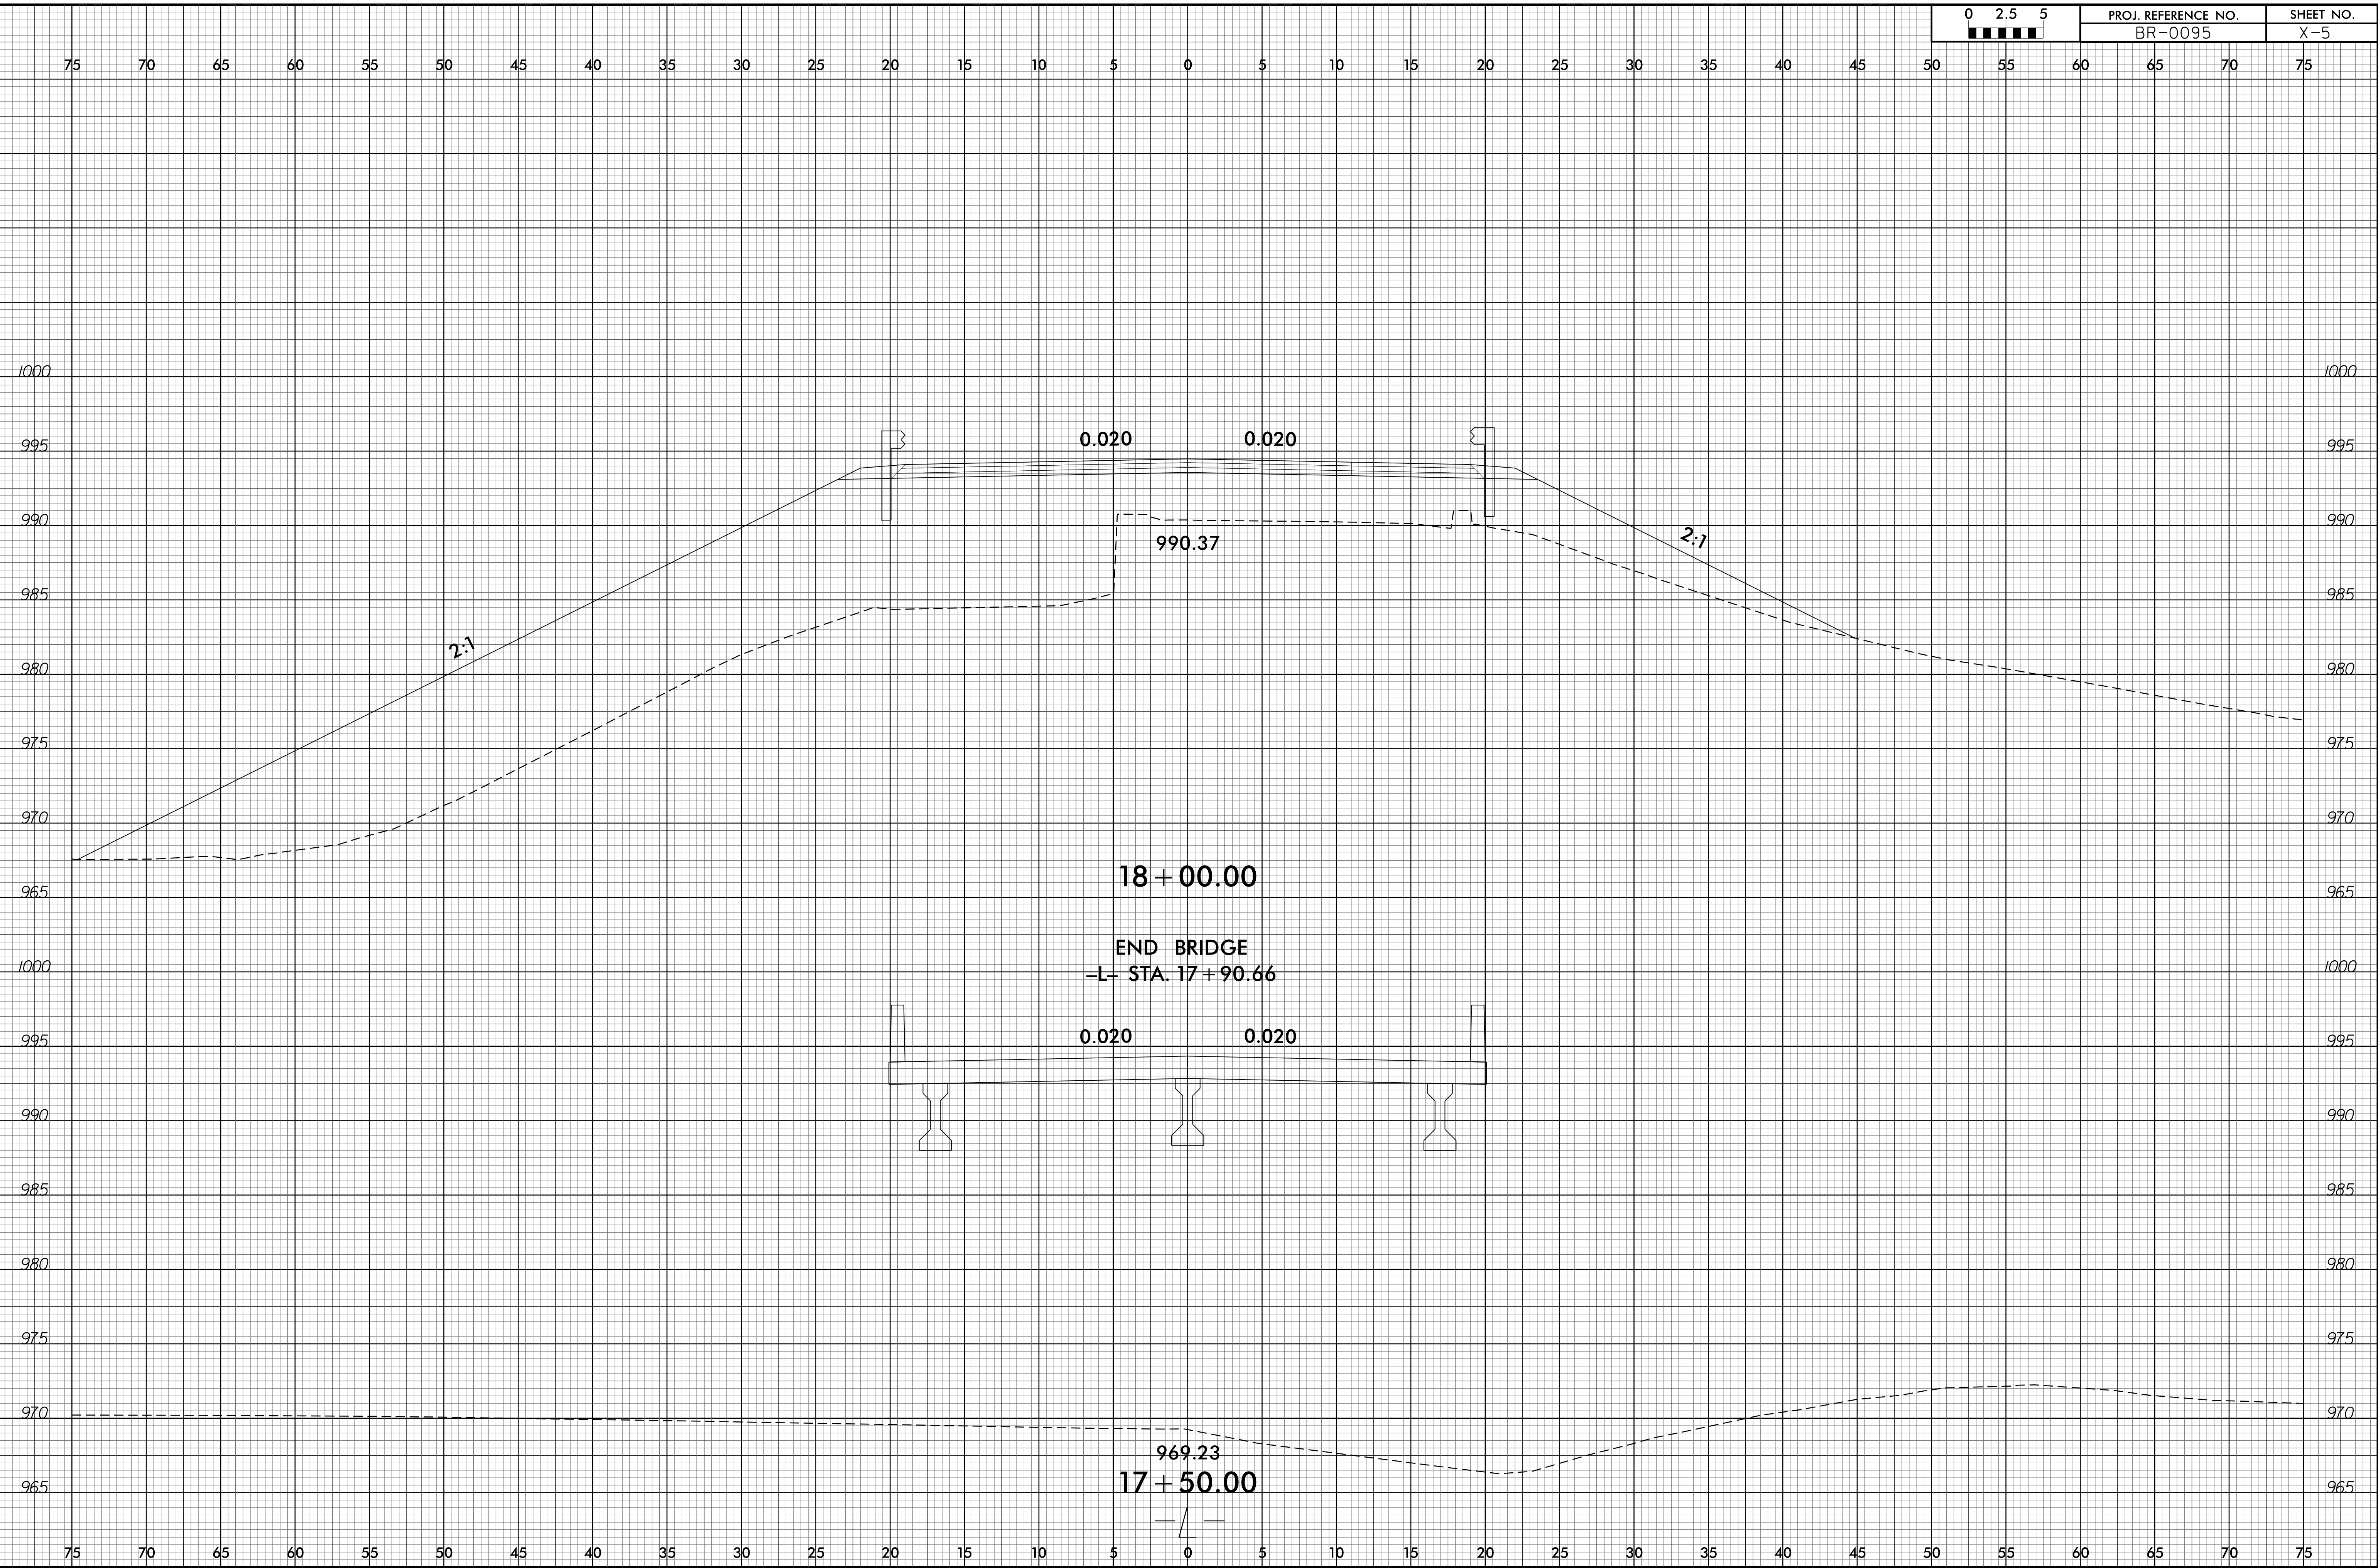


6/23/16

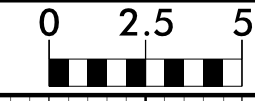


PROJ. REFERENCE NO.  
BR-0095

SHEET NO.  
X-6

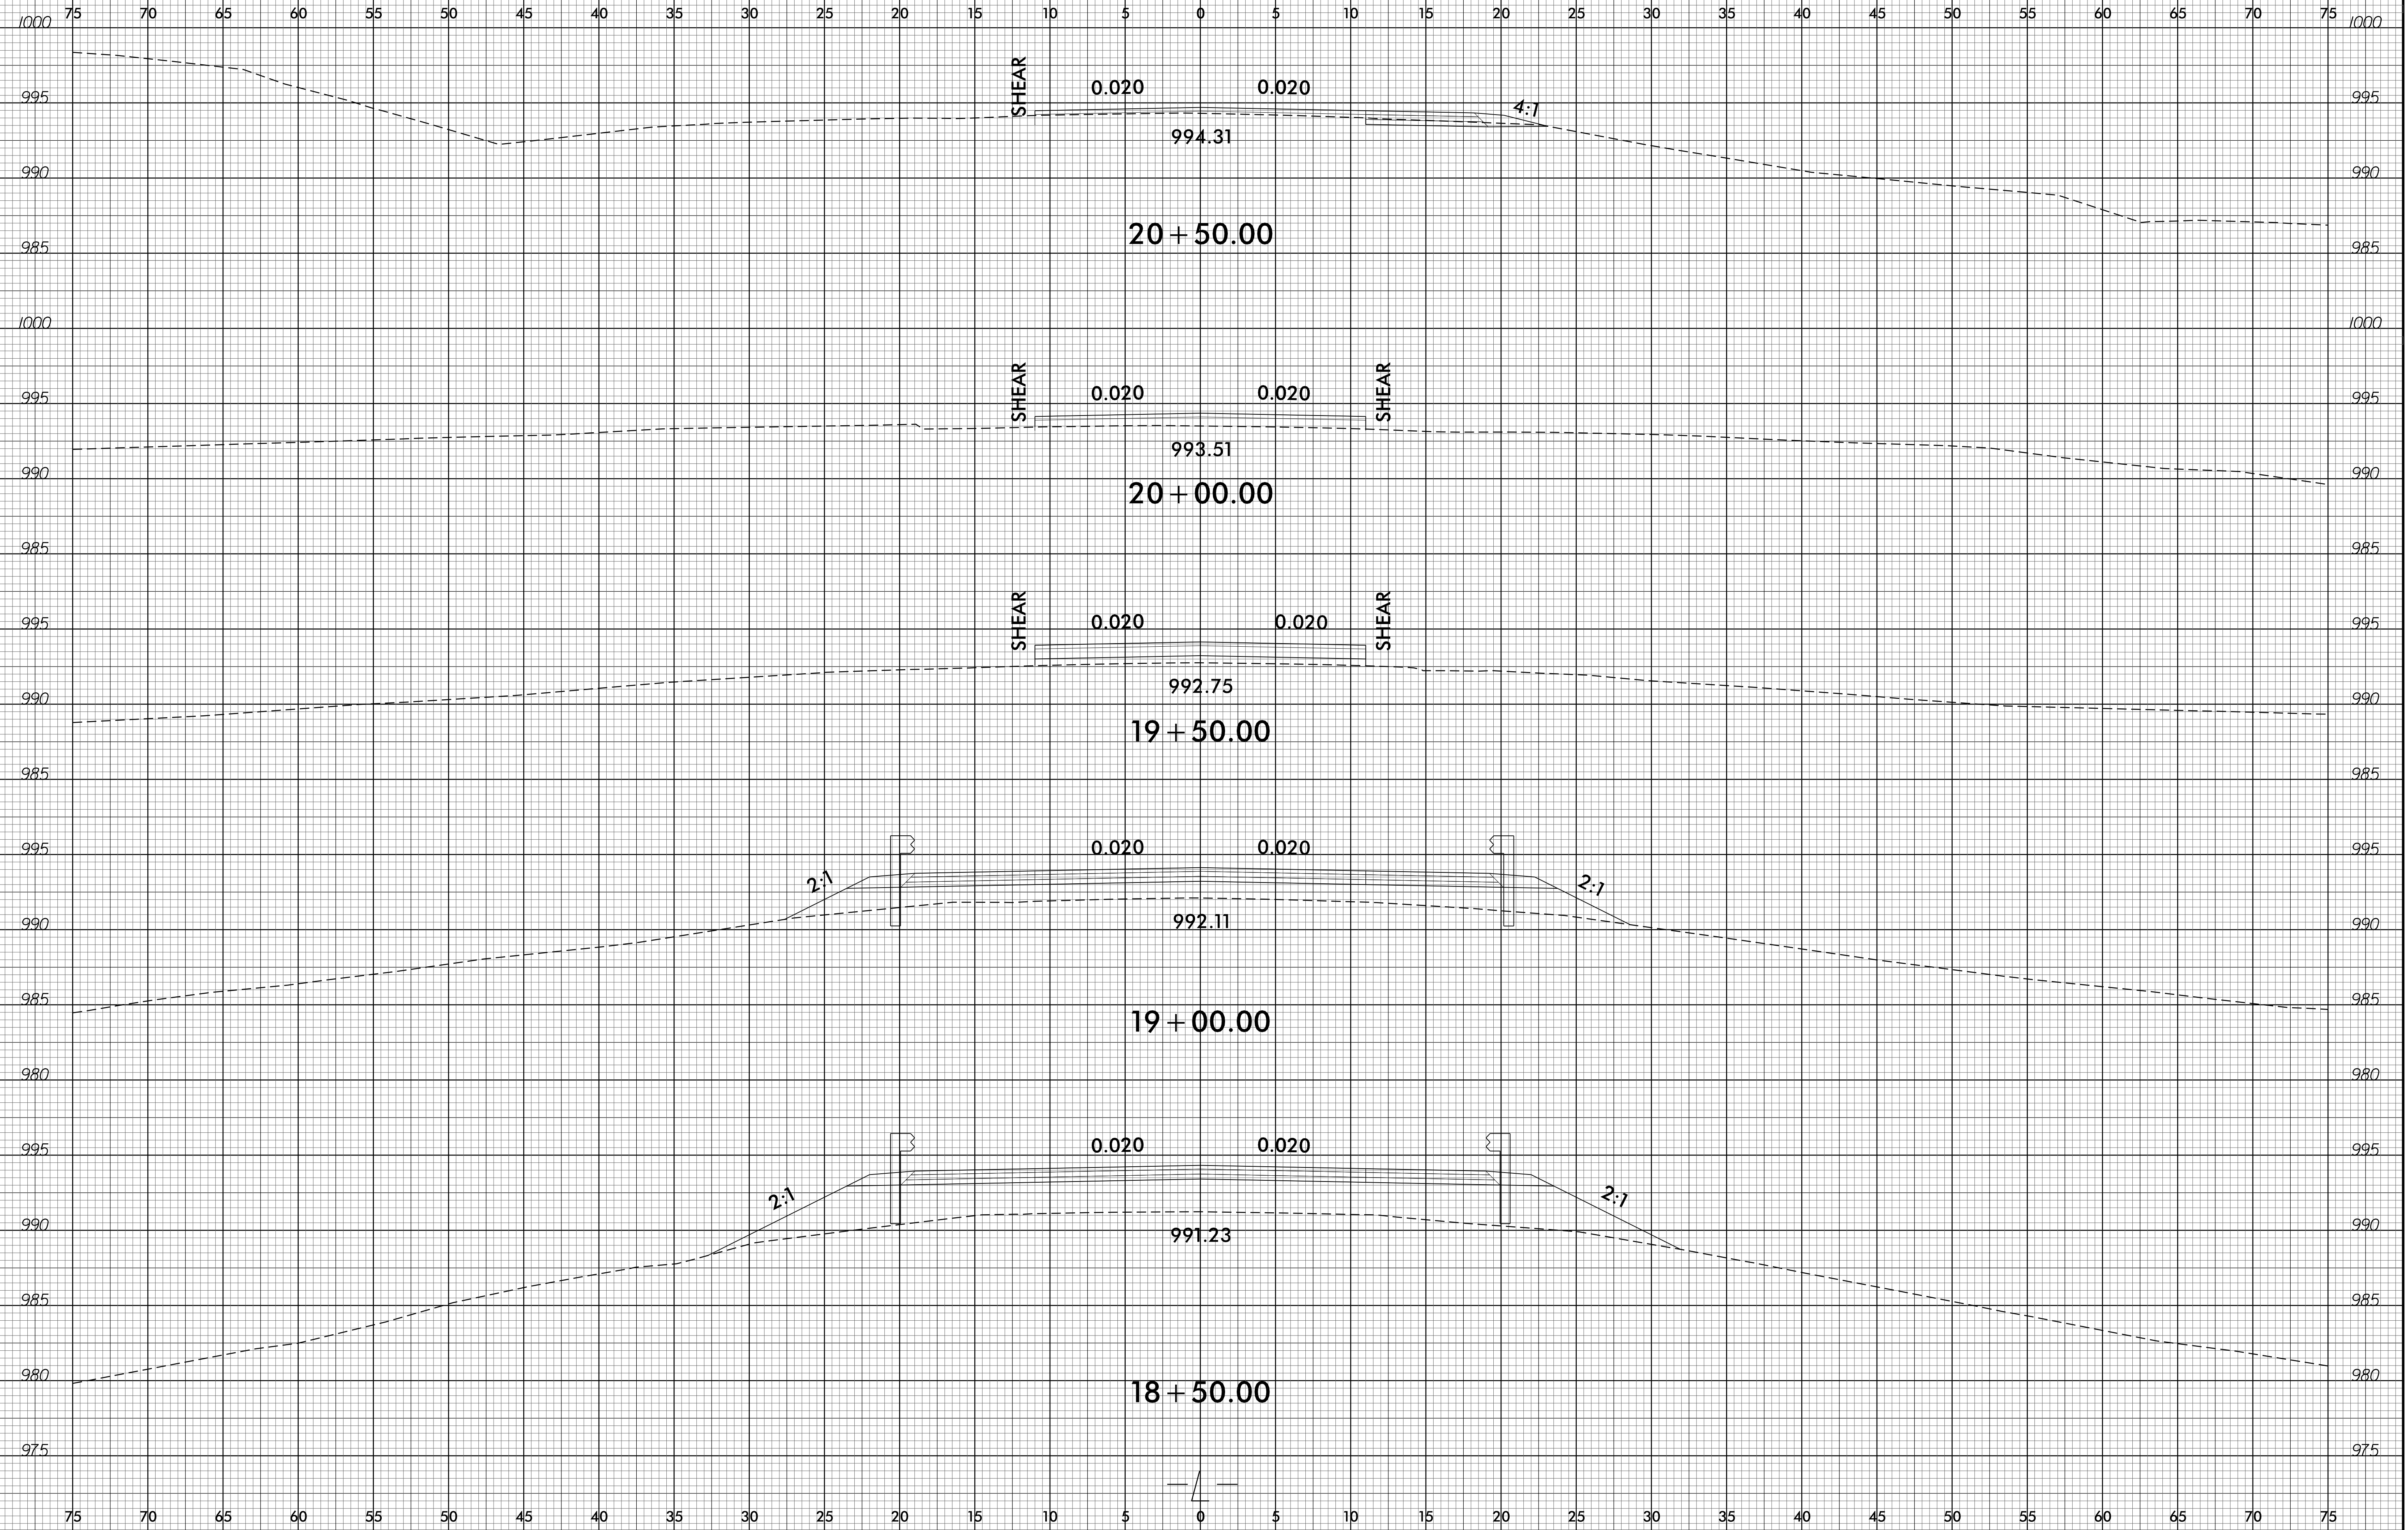

03-OCT-2023 12:43  
R:\Projects\BR-0095\X-6\BR0095\_Rdy\_xpl.dgn  
SUSHERMAN

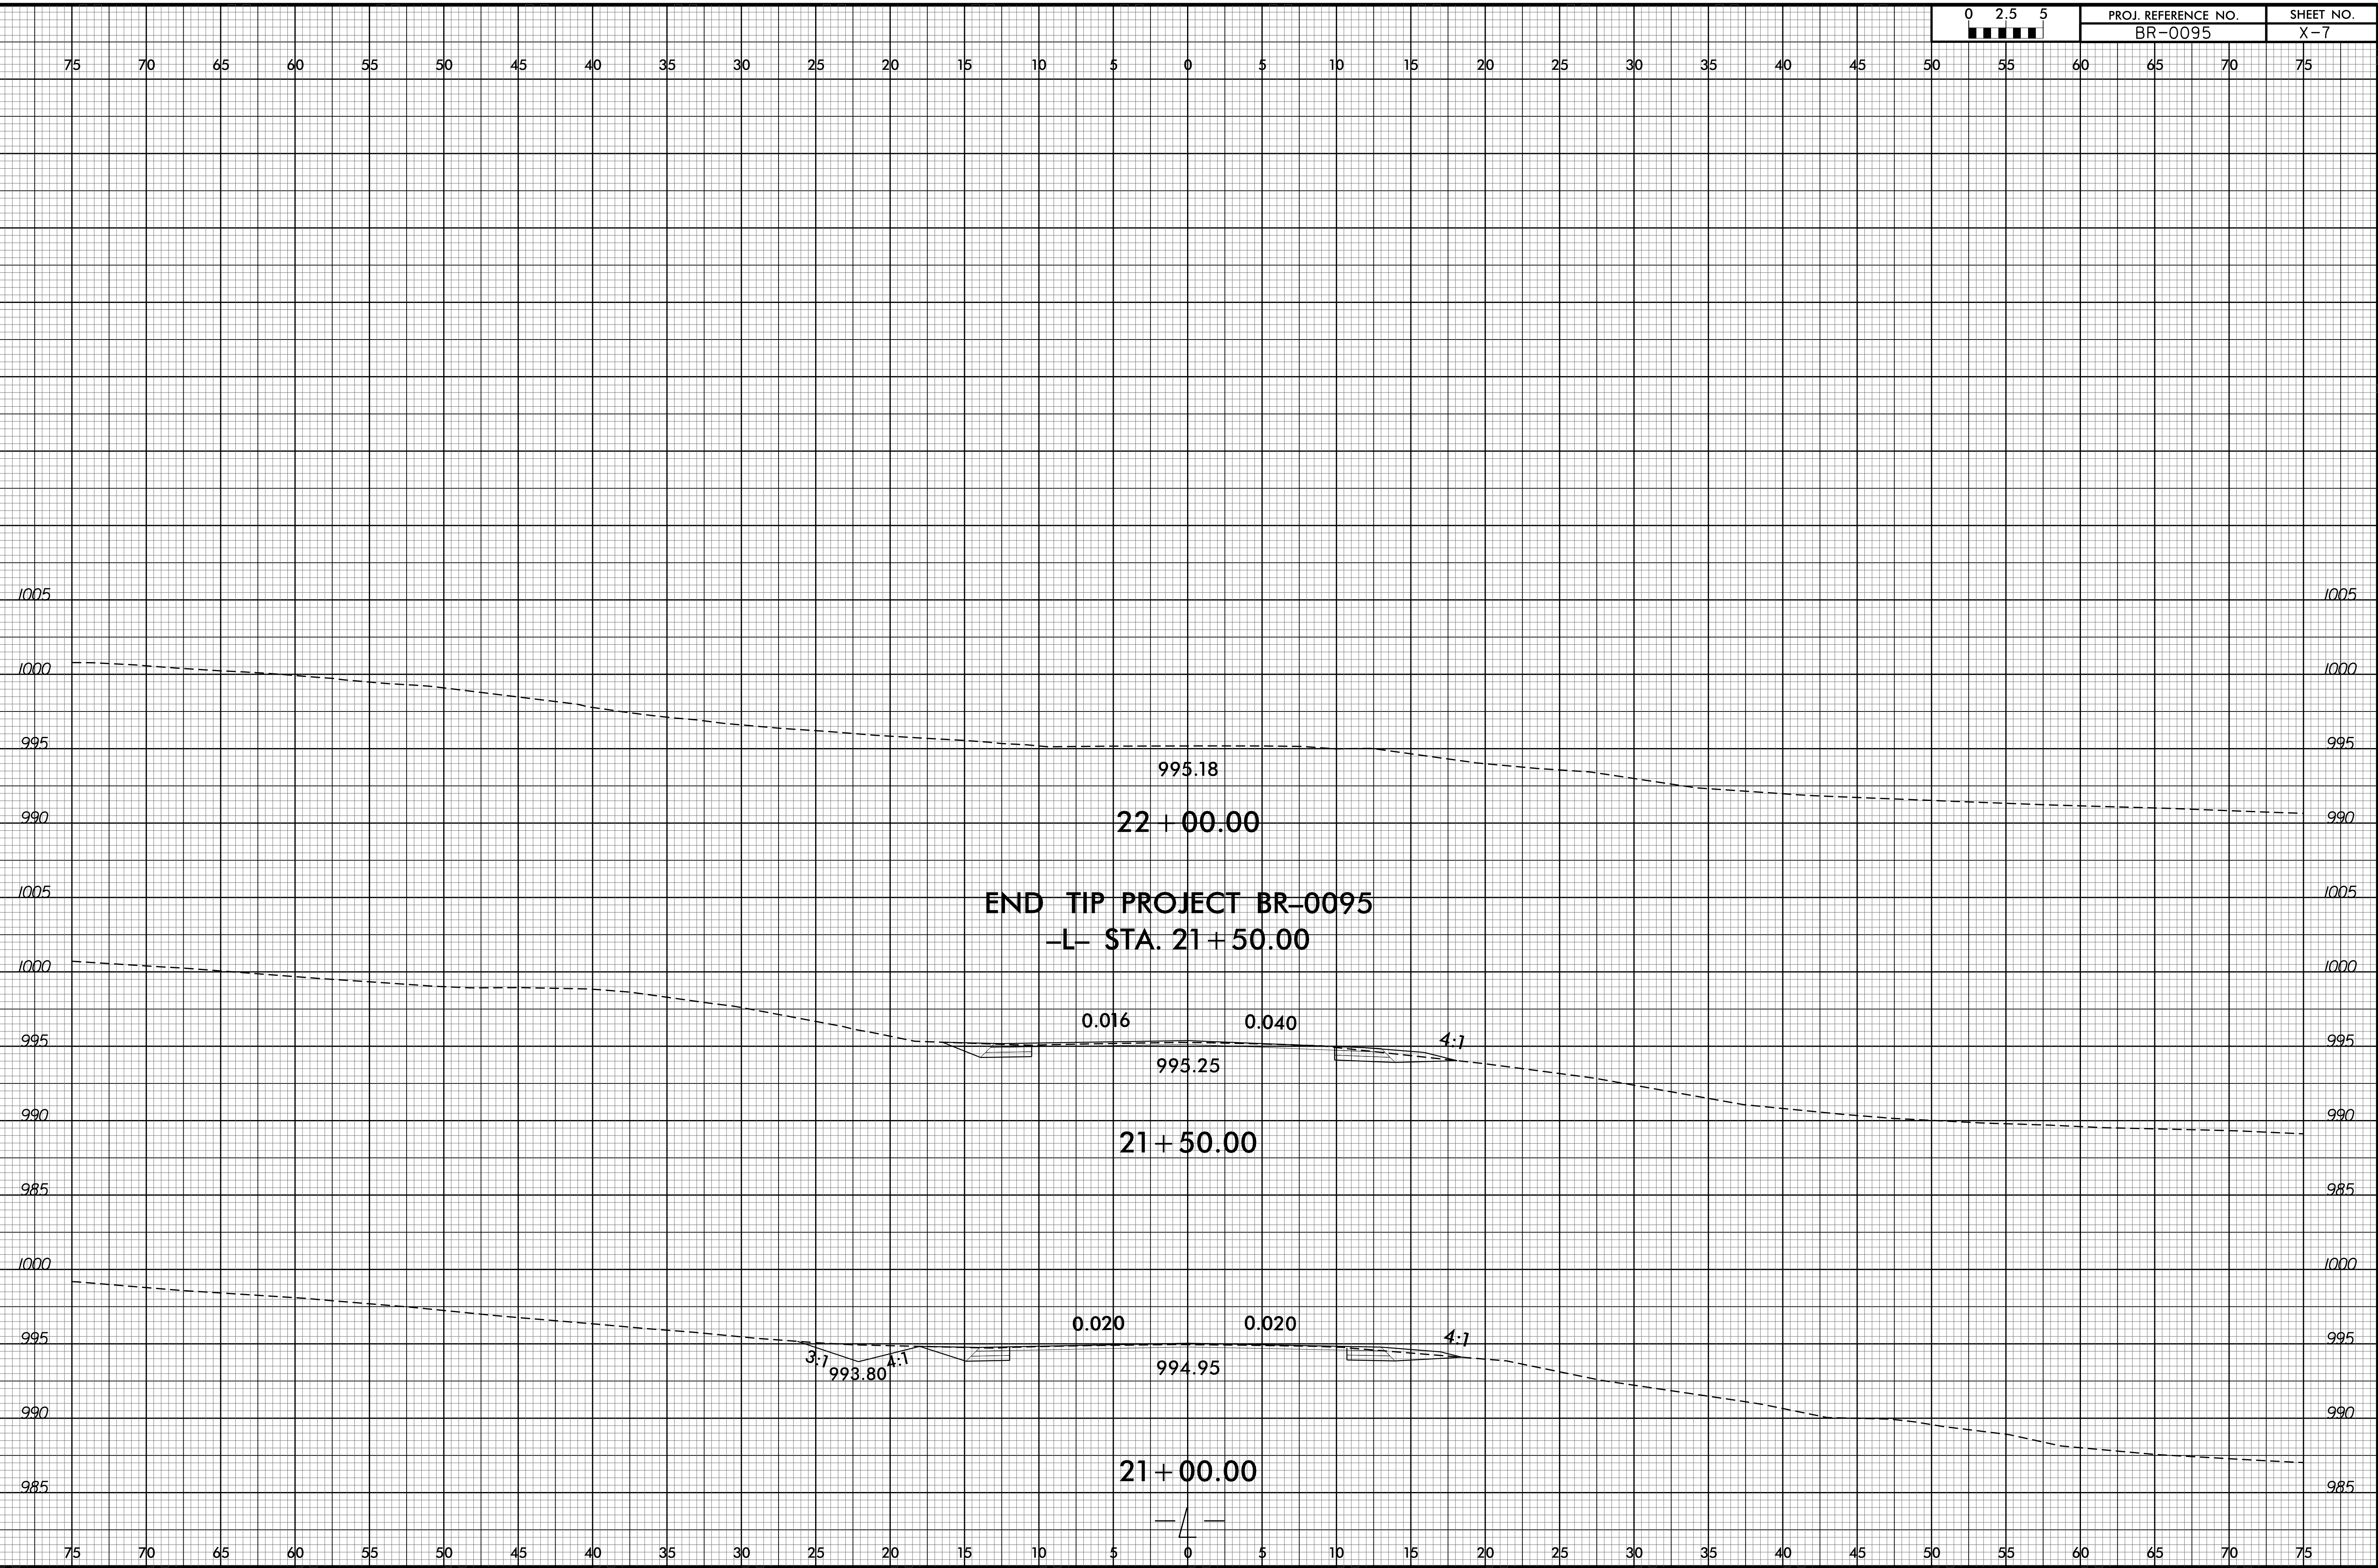




6/23/16




PROJ. REFERENCE NO.	SHEET NO.
BR-0095	X-8

75 70 65 60 55 50 45 40 35 30 25 20 15 10 5 0 5 10 15 20 25 30 35 40 45 50 55 60 65 70 75

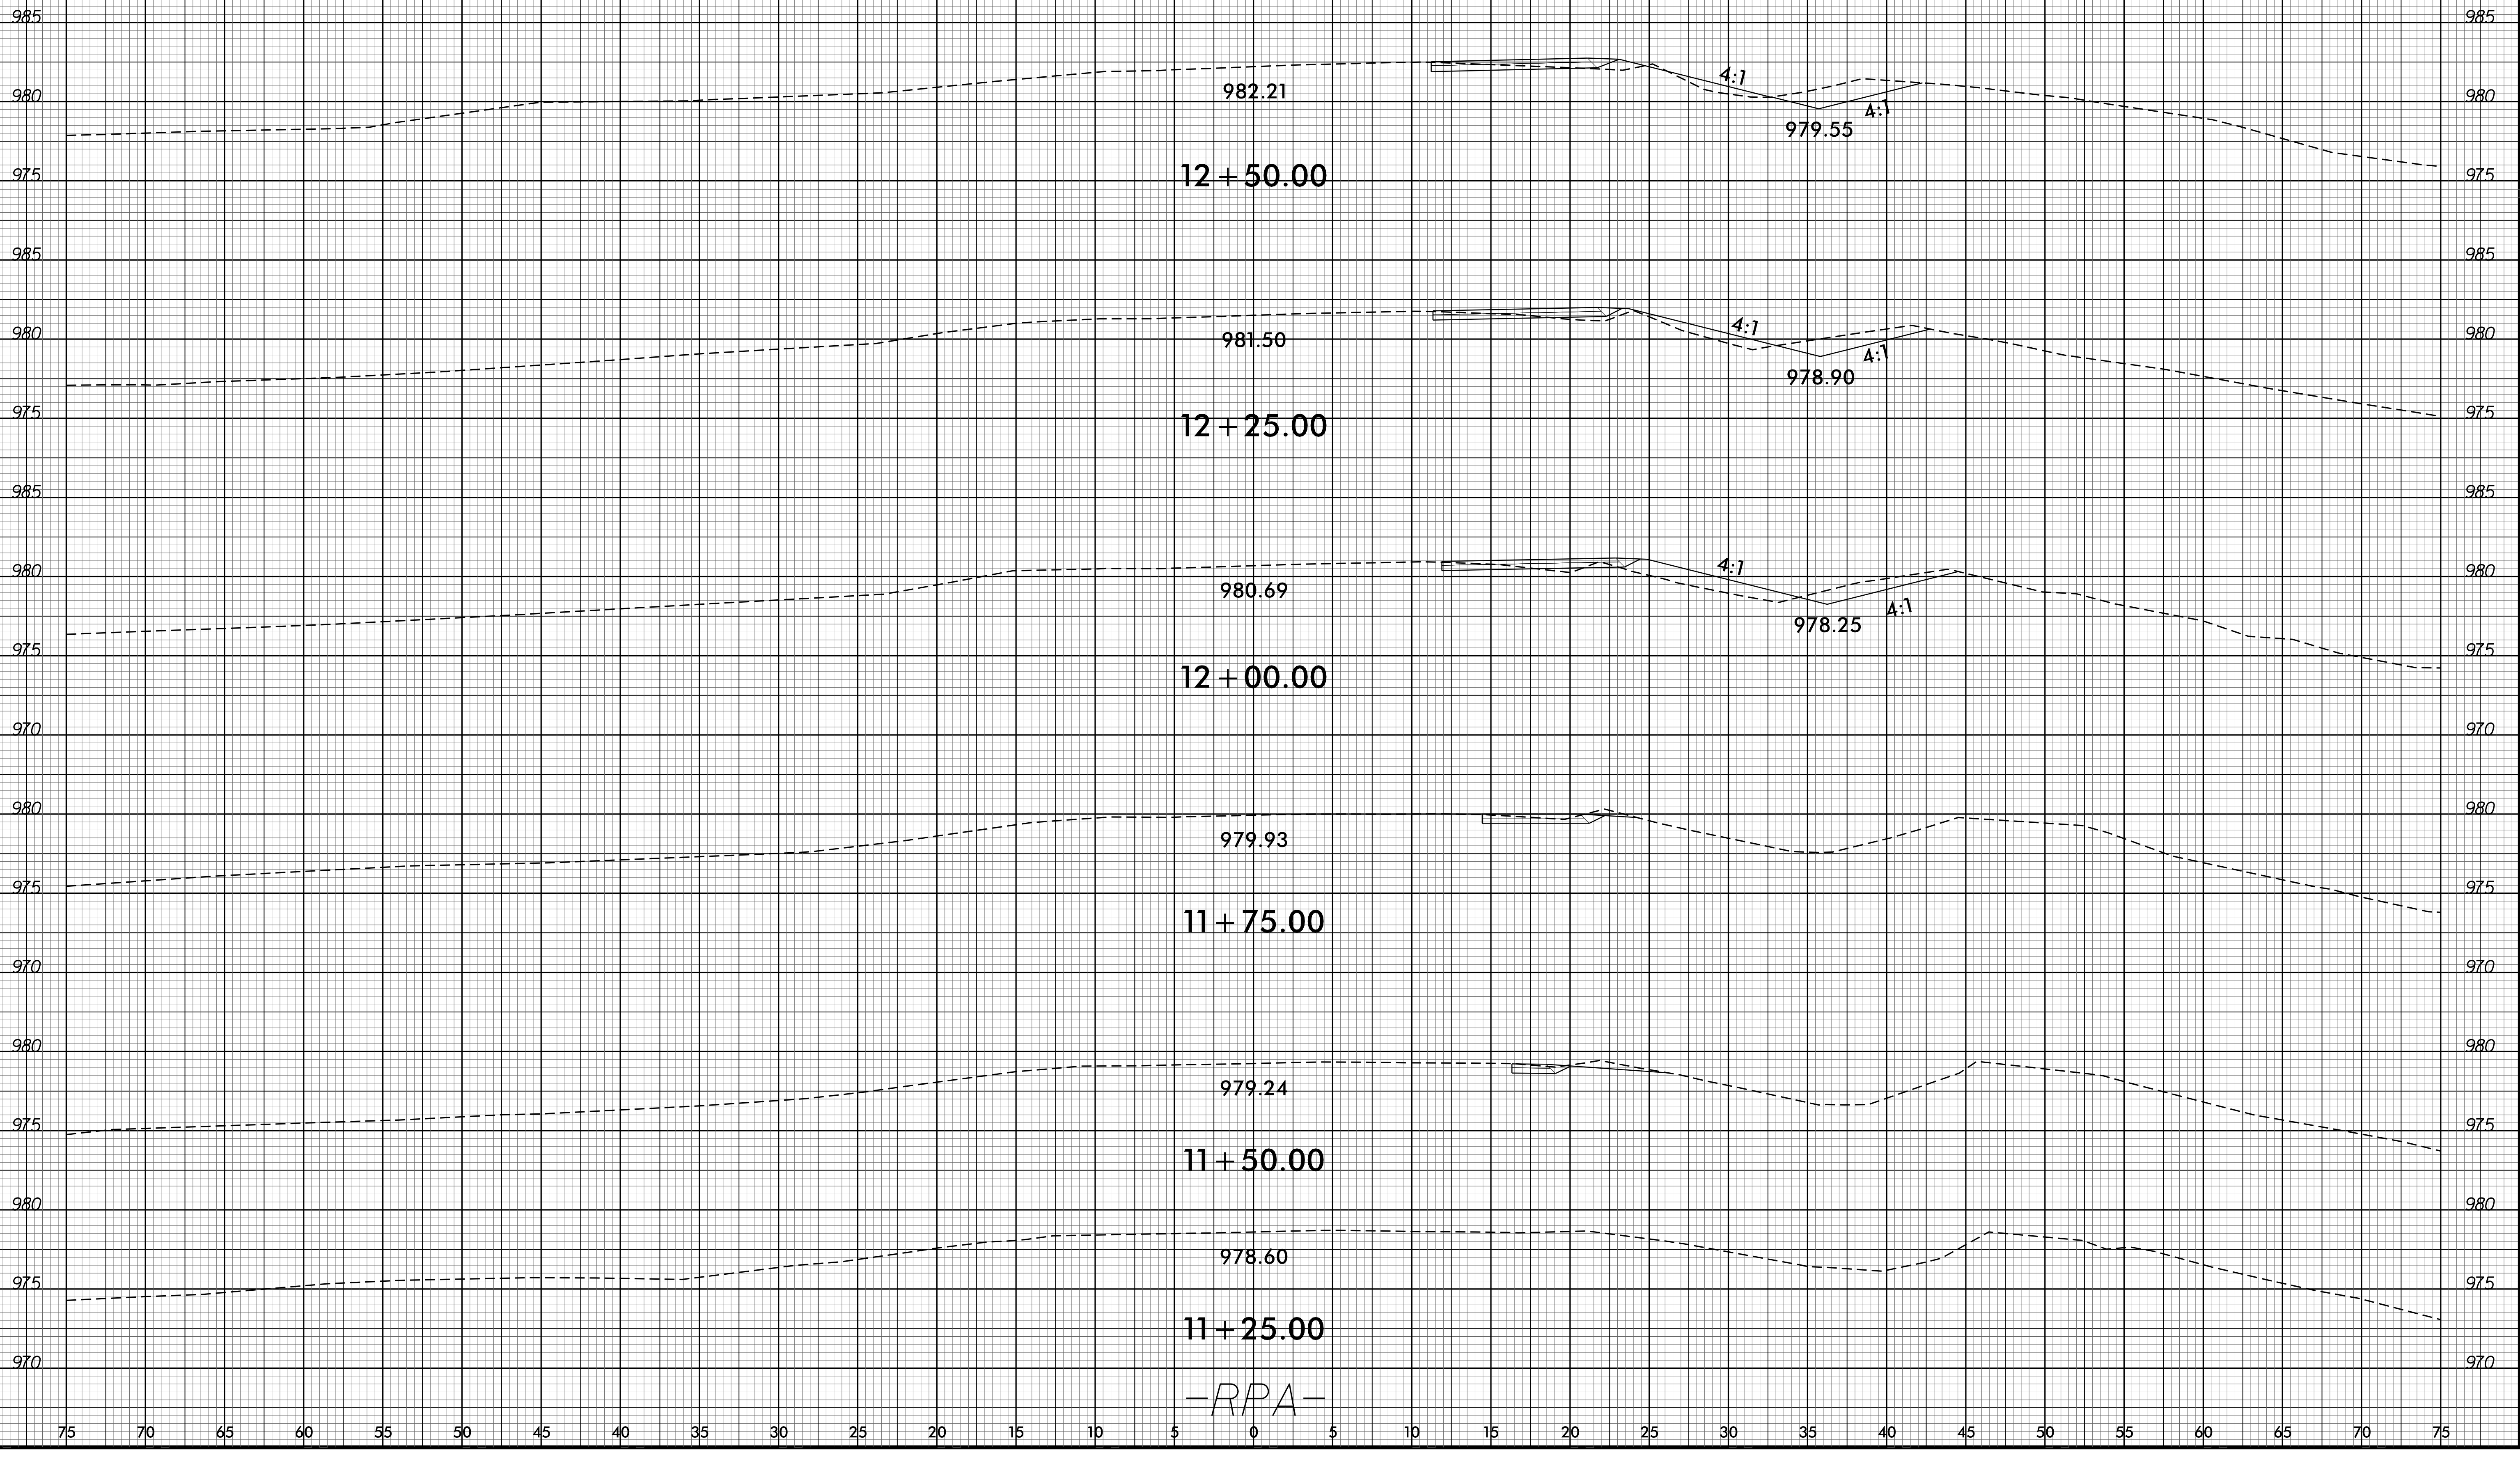


-RPA-

29-SEP-2023 12:40  
 R:\Projects\BR-0095\X-8\BR0095\_Rdy\_xpl\_RPA.dgn  
 \$\$\$\$USERNAME\$\$\$\$

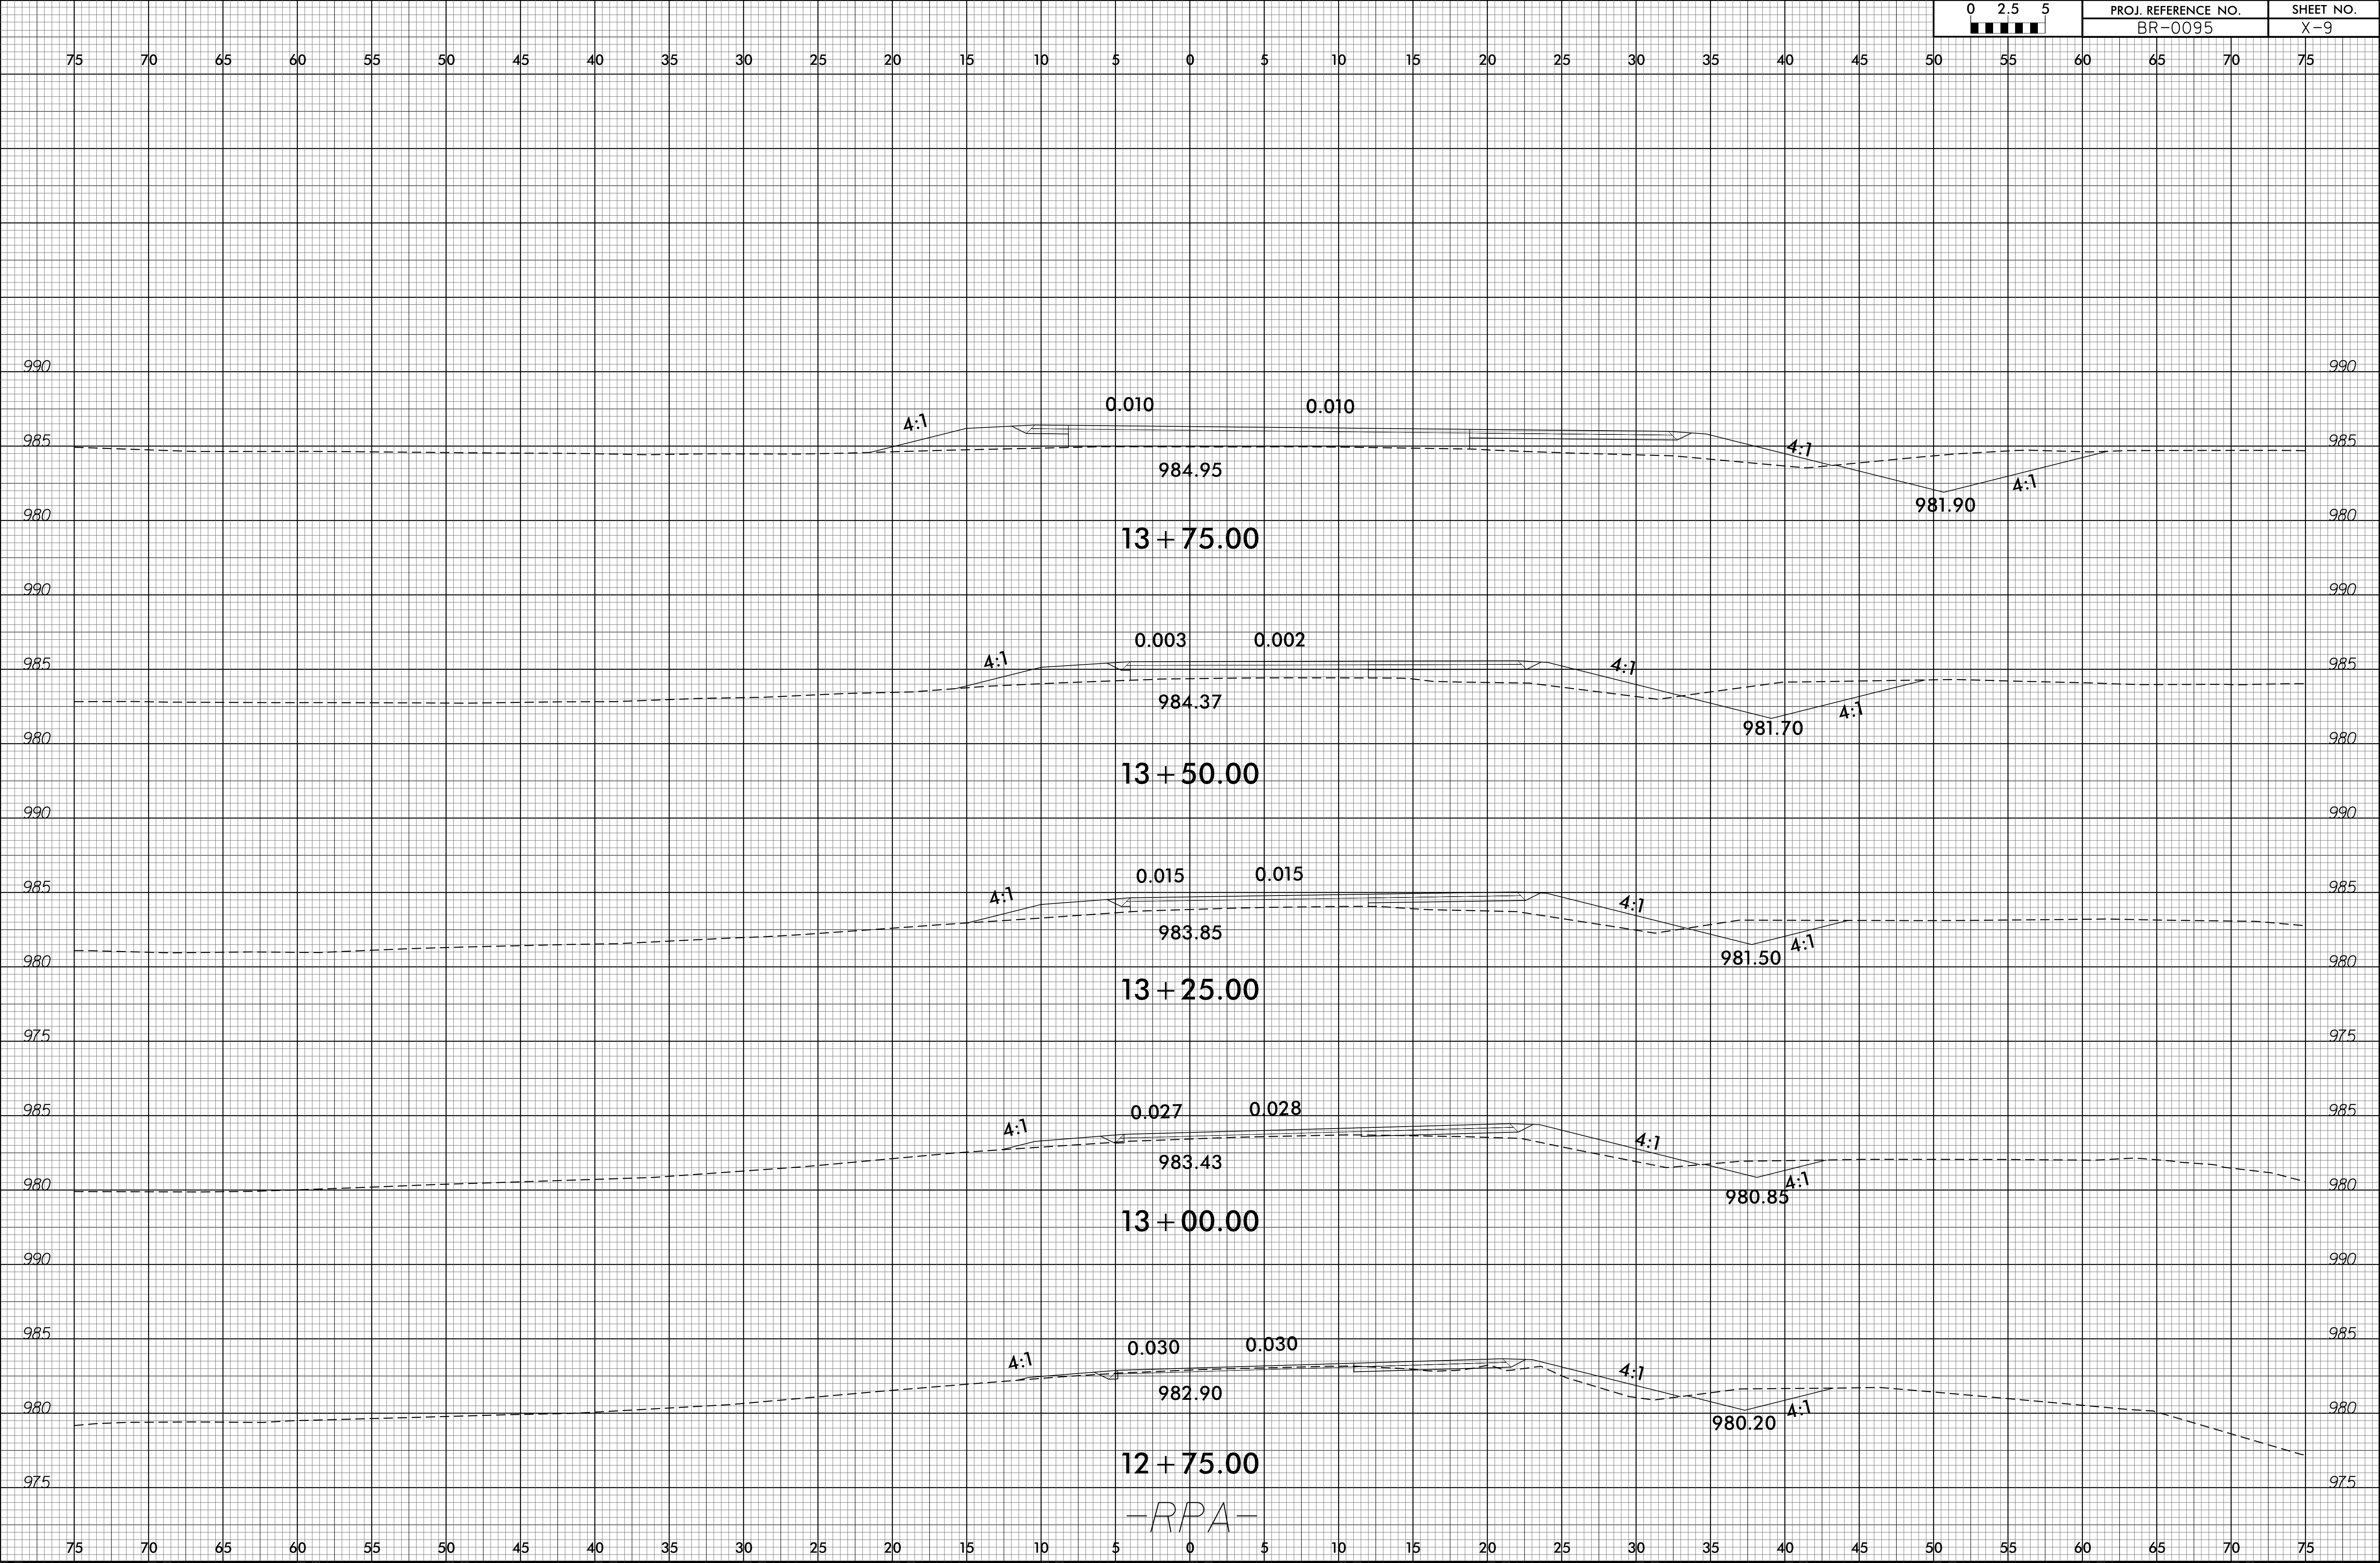


-RPA-

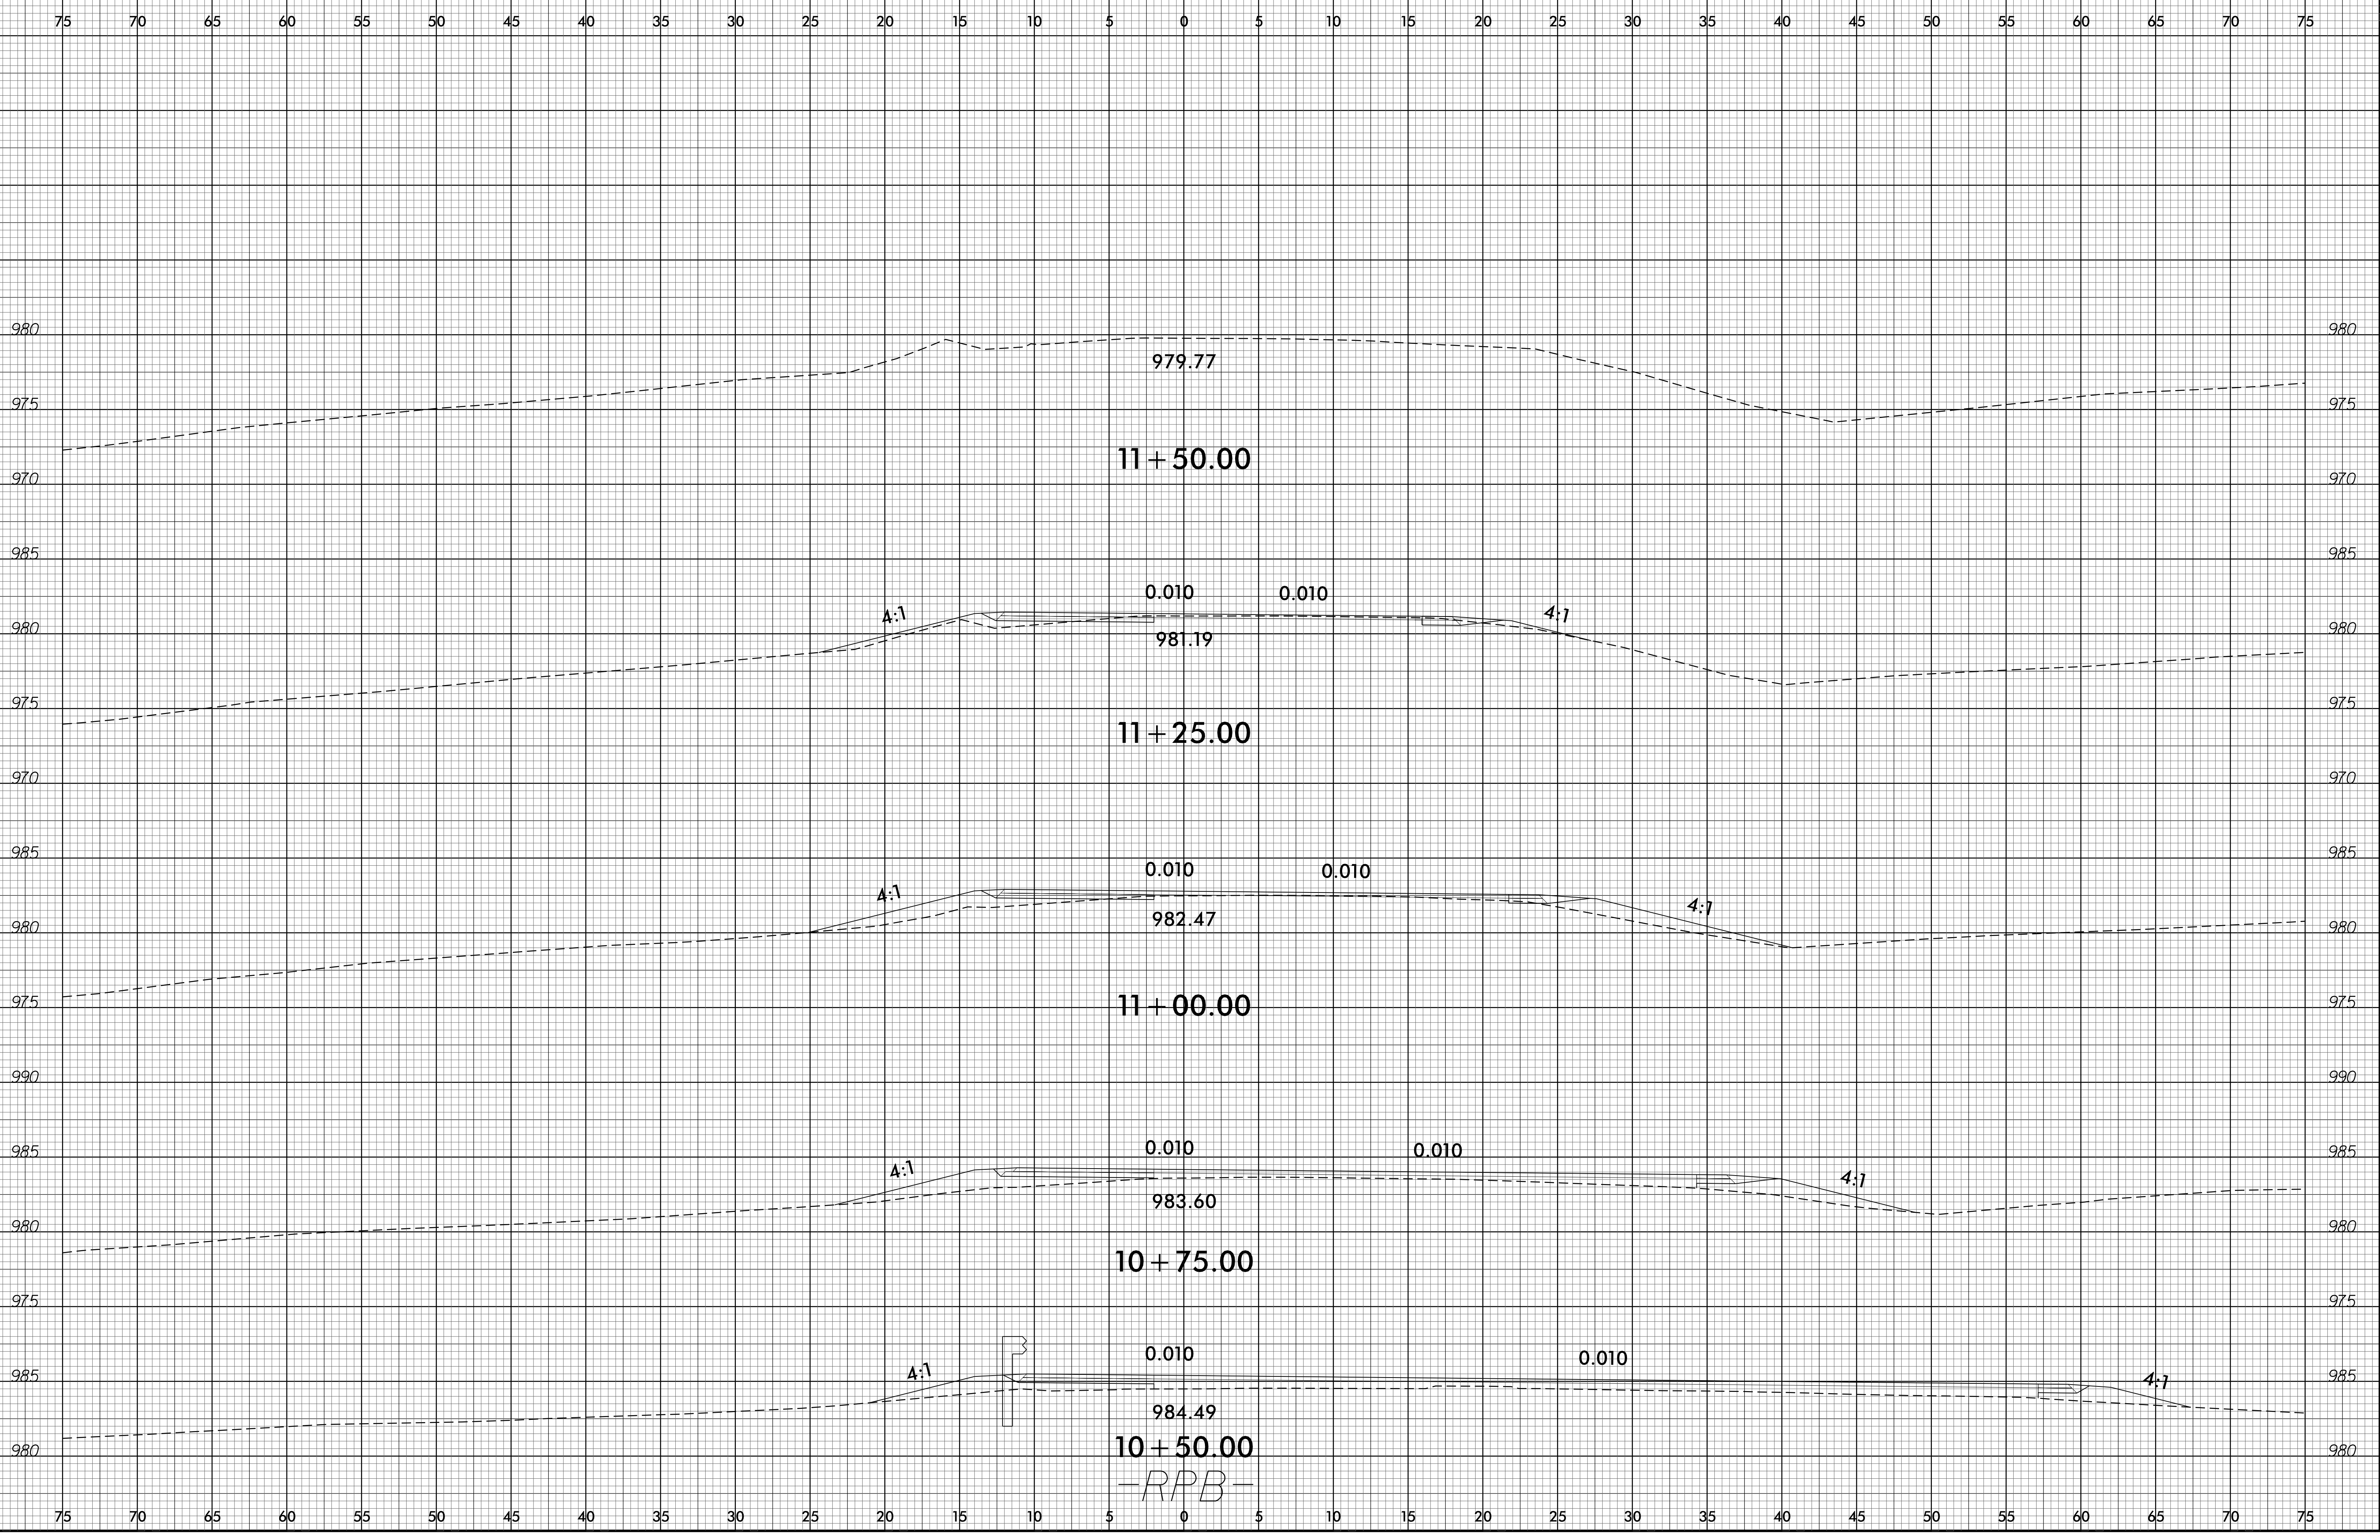


-RPB-

6/23/16

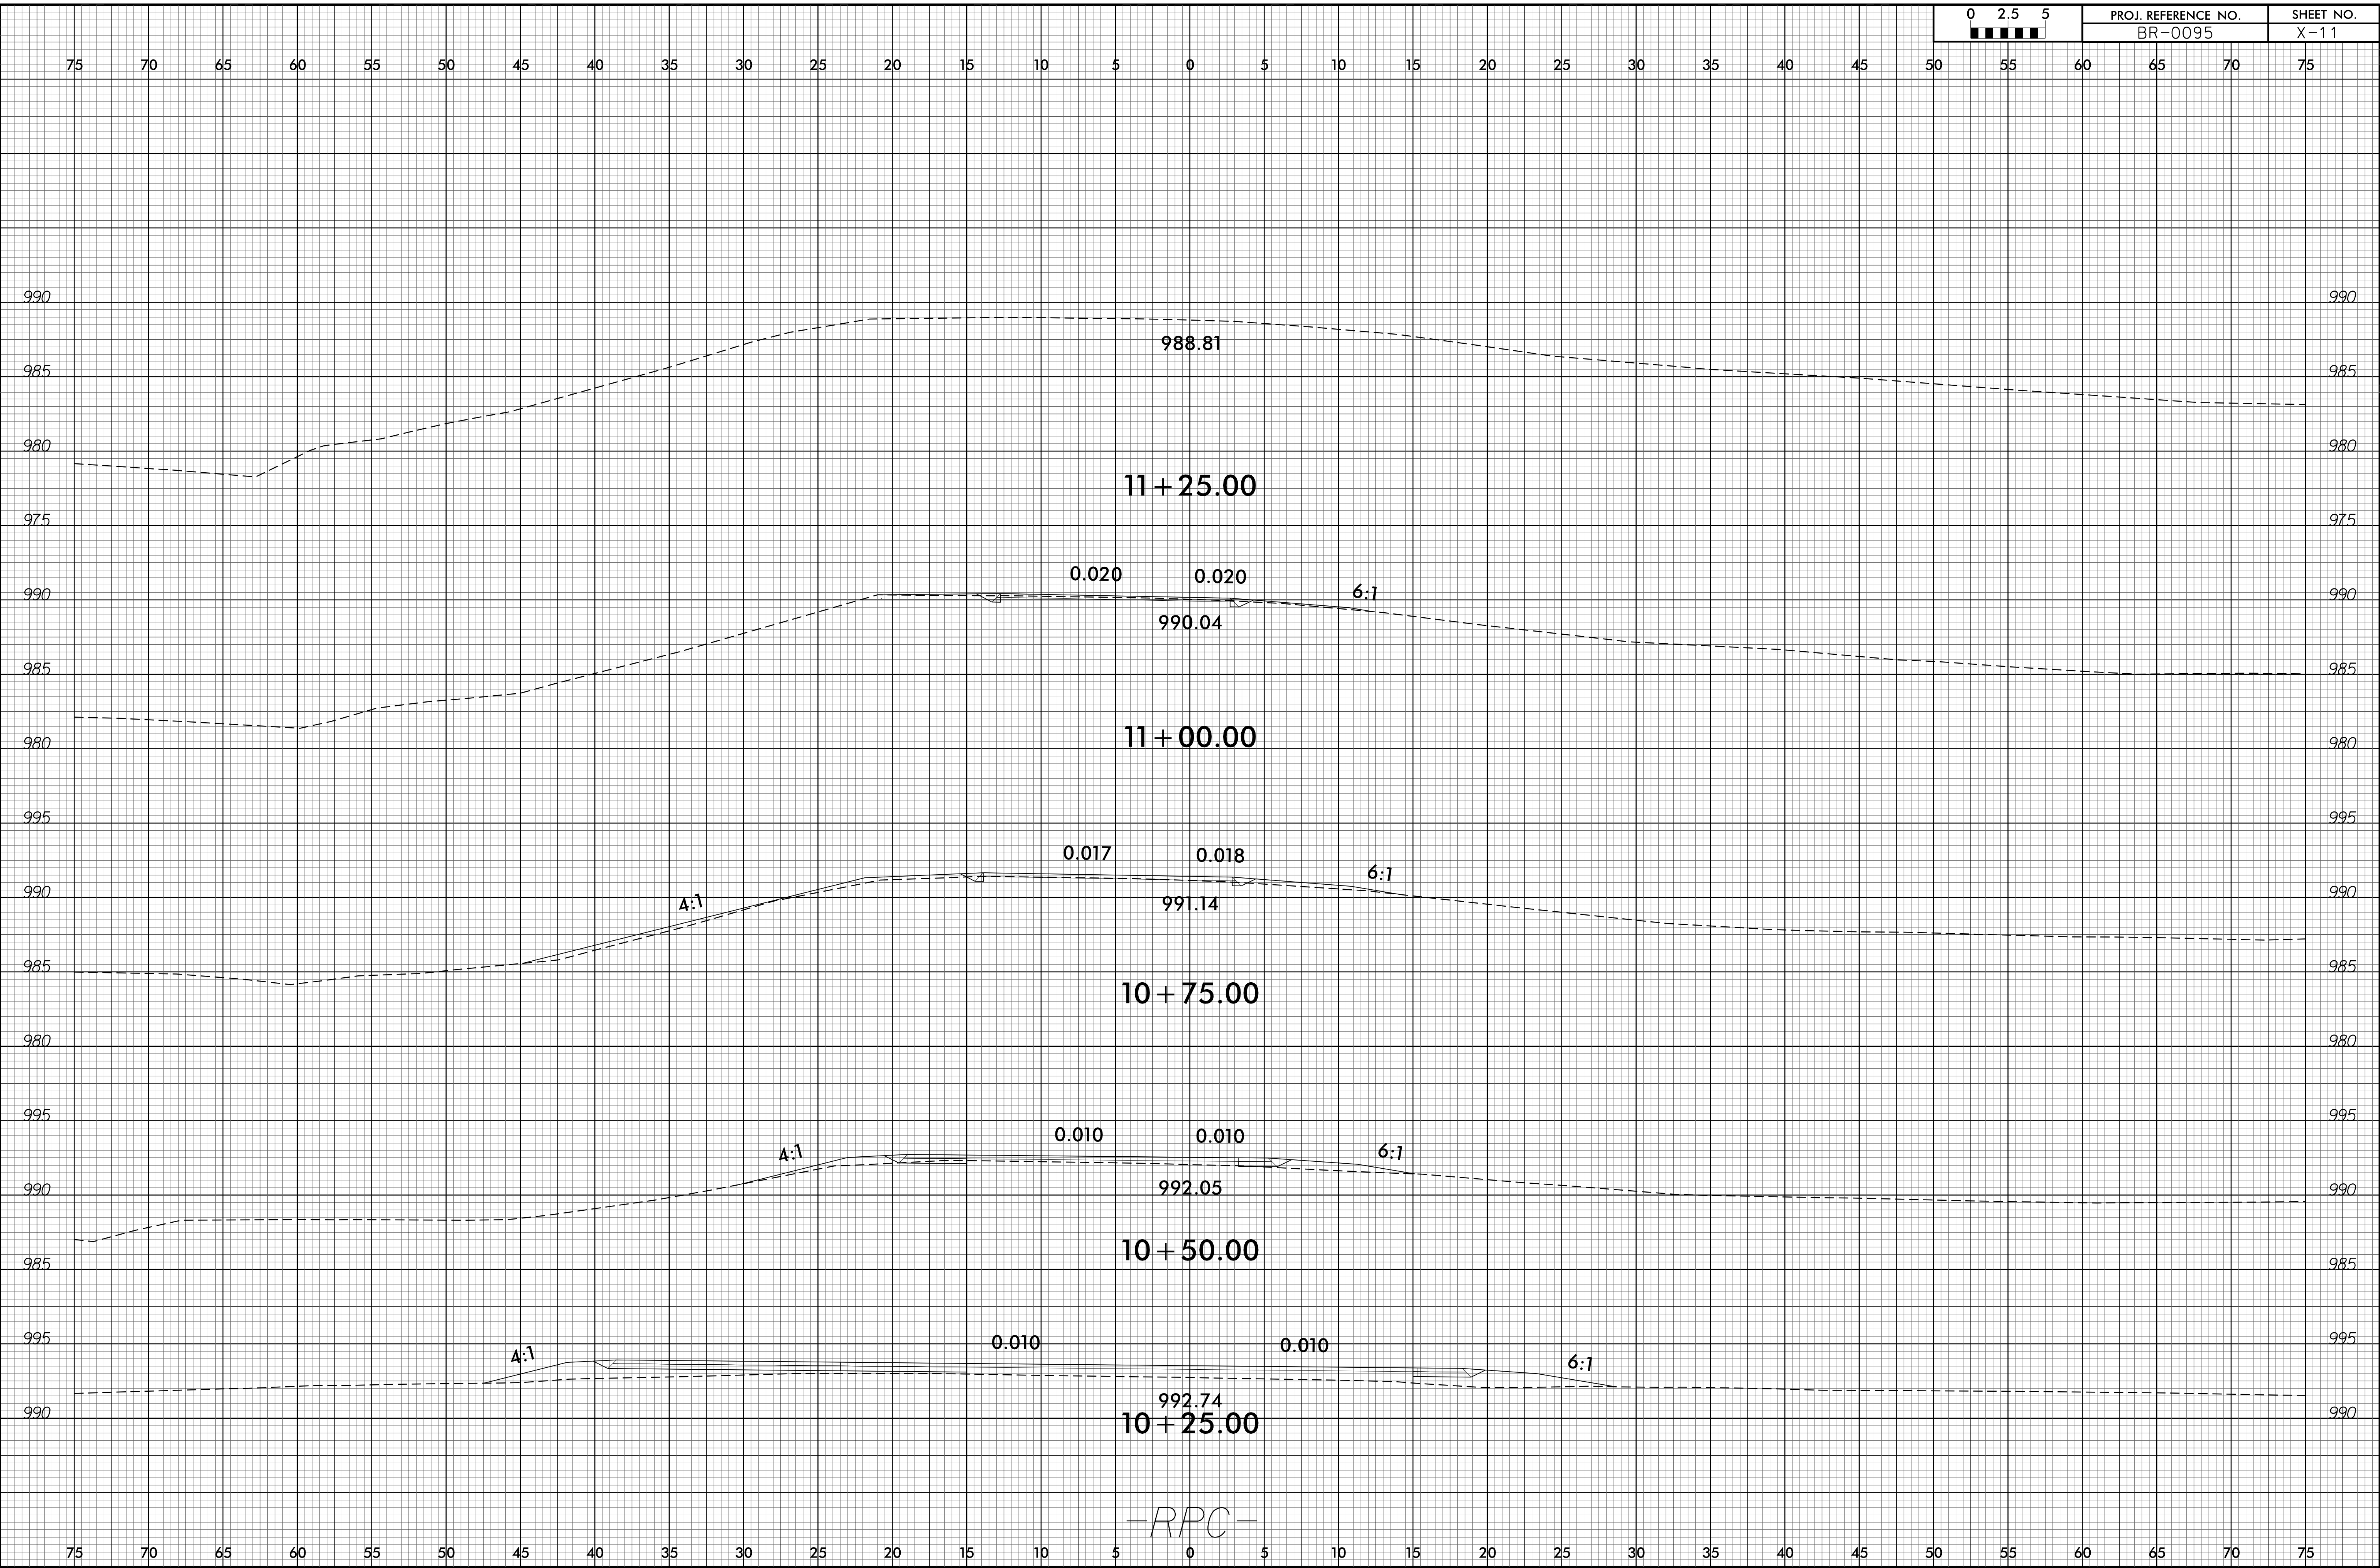

29-SEP-2023 12:51  
R:\Projects\BR-0095\XSS\BR0095\_RPC.dgn  
USER:RAMESS

-RPC-

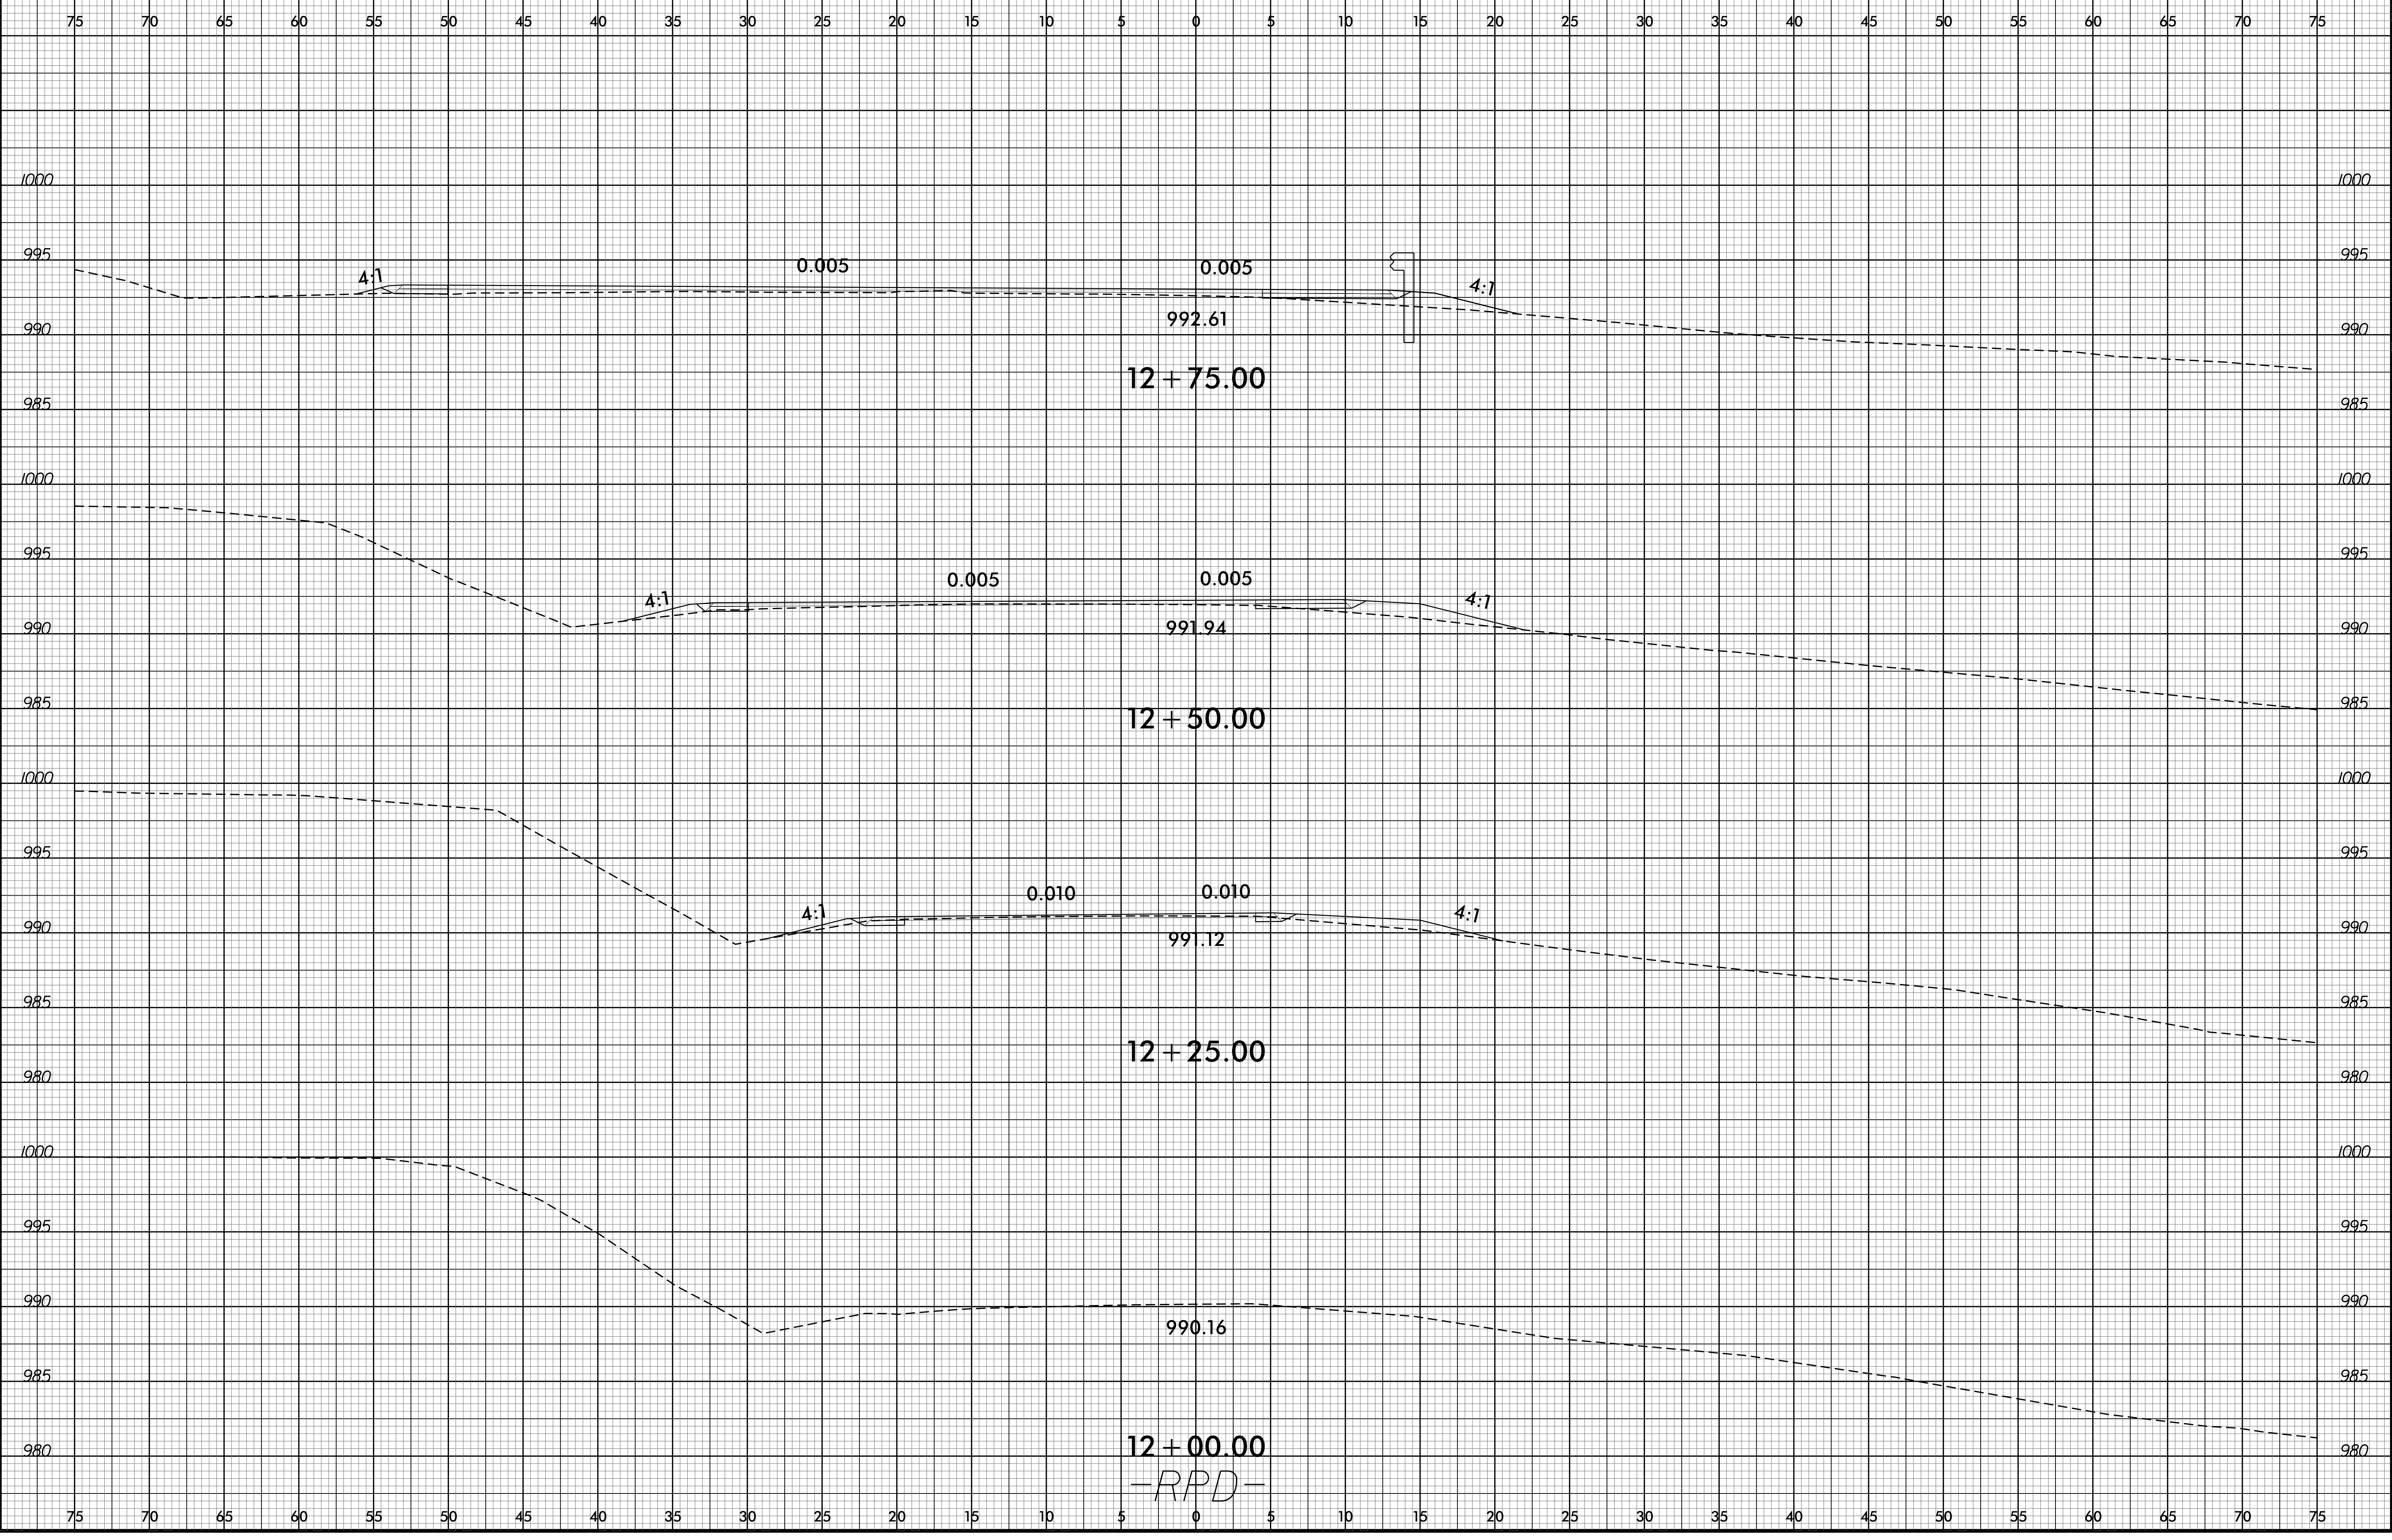

12 + 00.00  
 -RPD-