
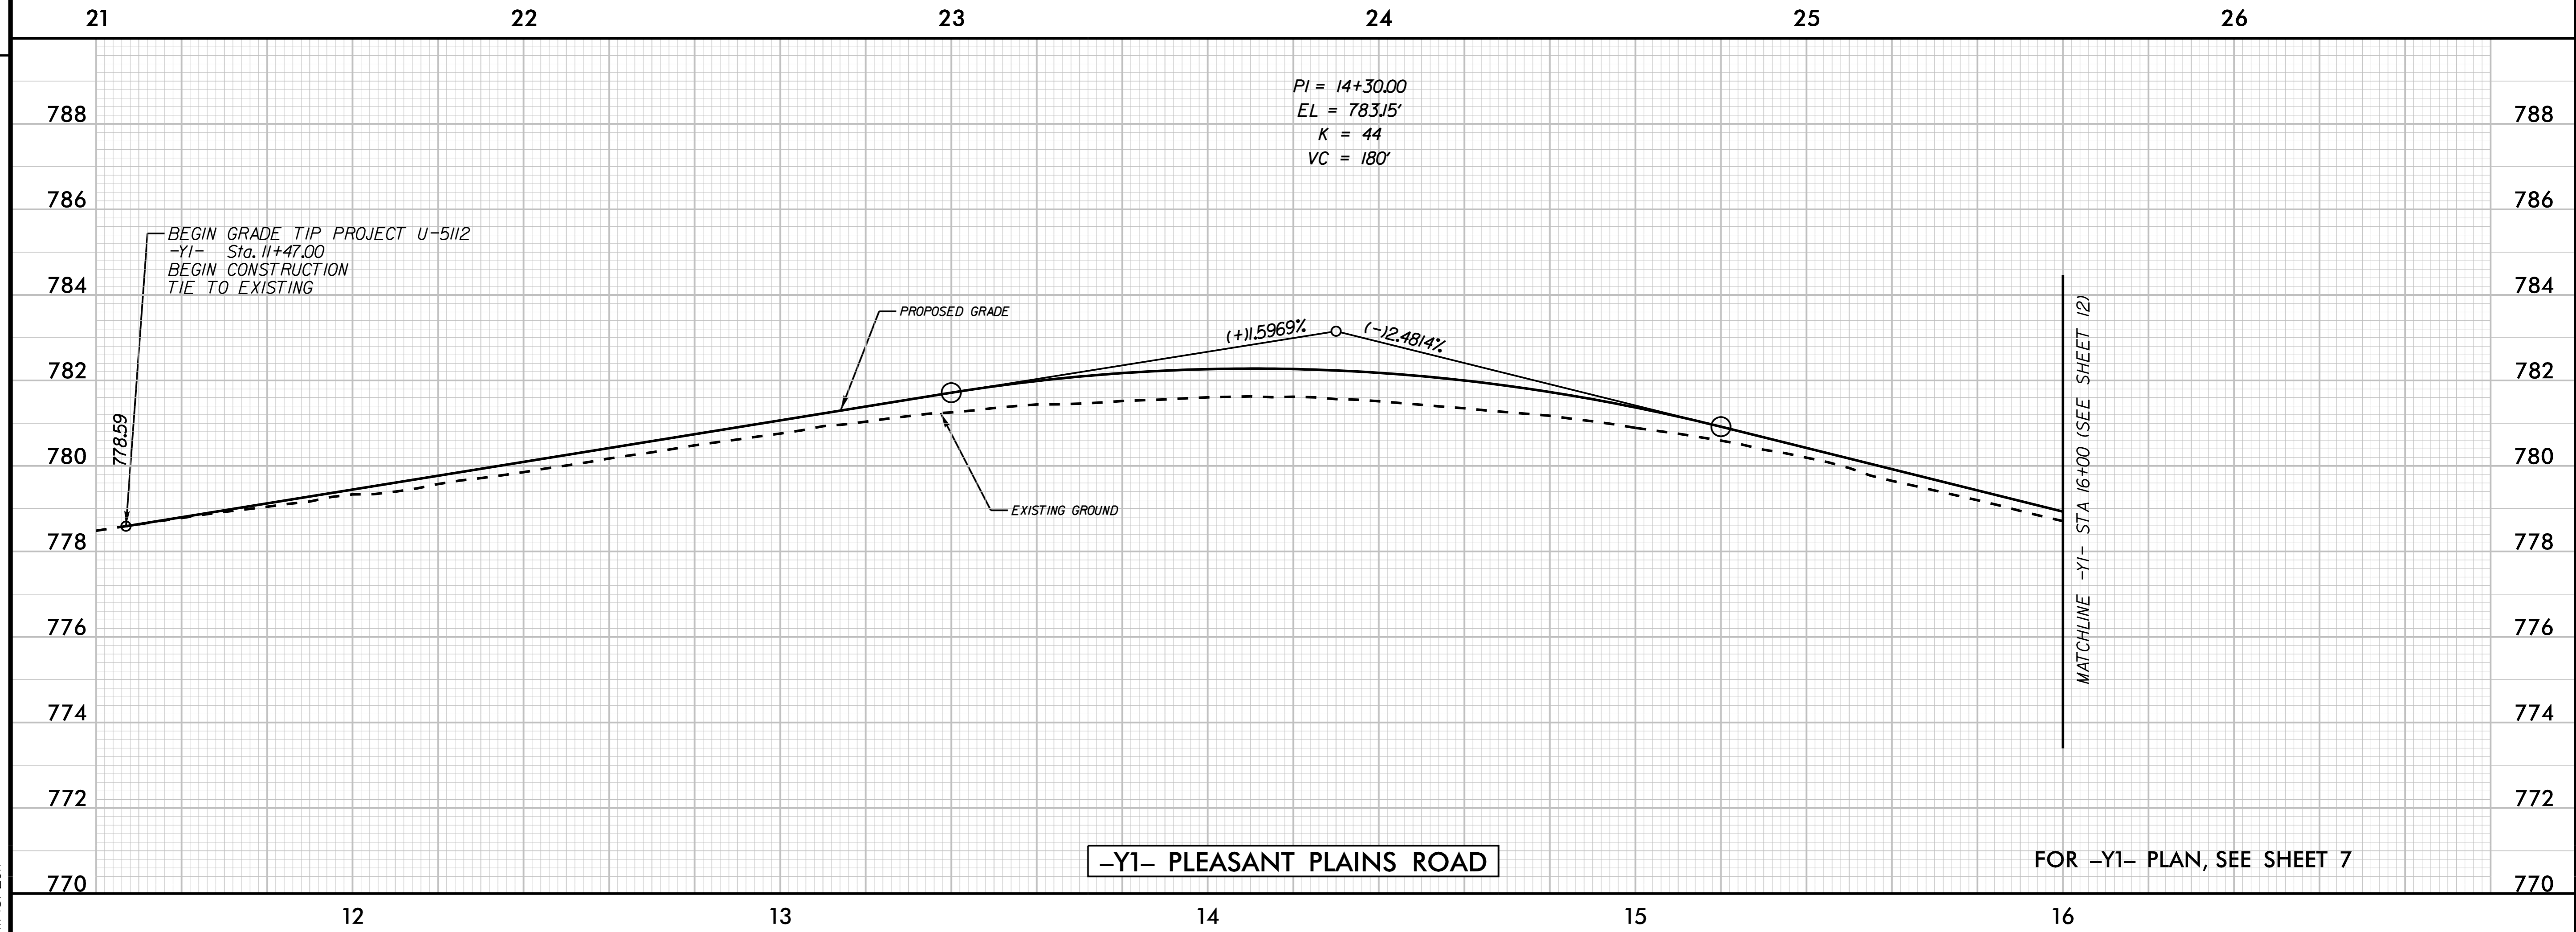


PROJECT REFERENCE NO.	SHEET NO.
U-5112	11
ROADWAY DESIGN ENGINEER	HYDRAULICS ENGINEER
Documented by: Frank Masterson Date: 11/13/2017	Documented by: Frank Masterson Date: 11/13/2017

**DOCUMENT NOT CONSIDERED FINAL UNLESS ALL SIGNATURES COMPLETED**

REVISIONS

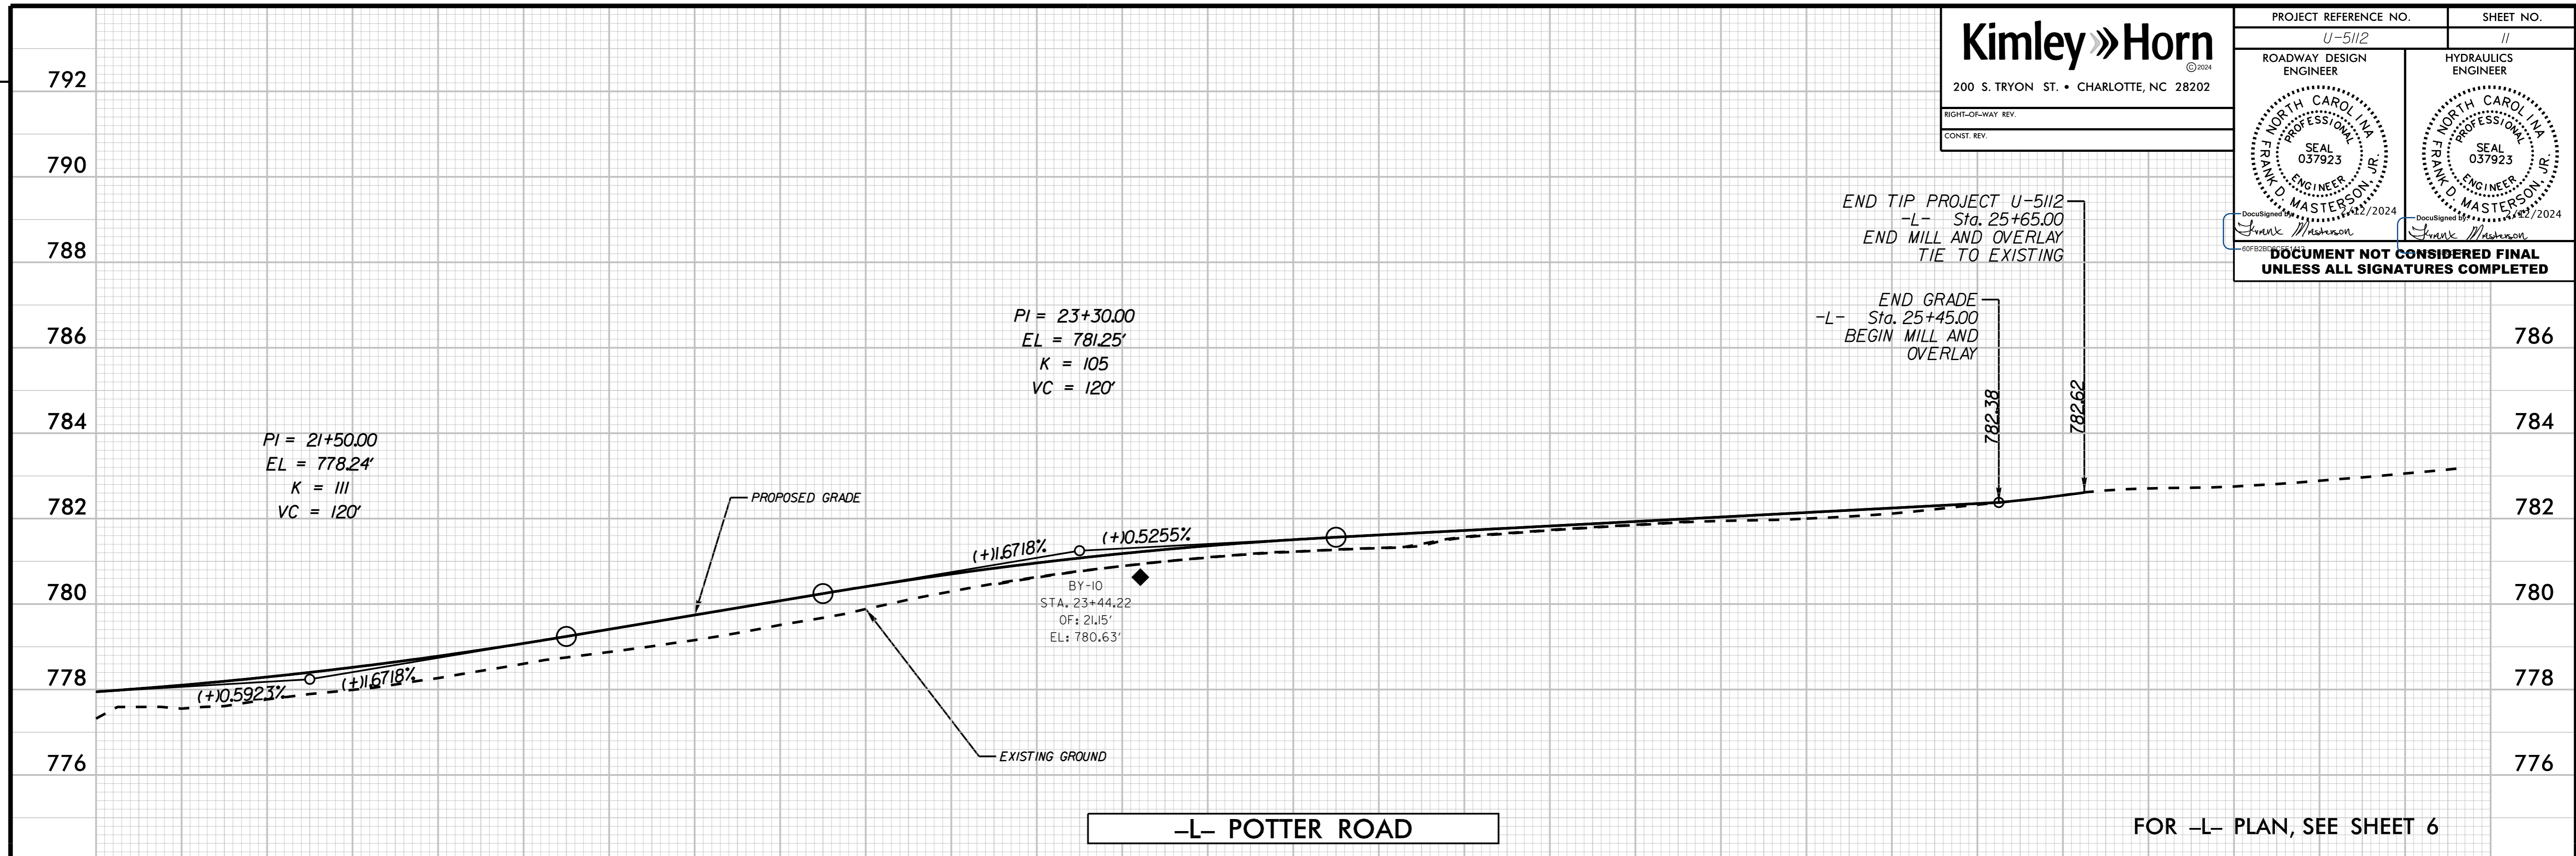

11/13/2017