



REVISIONS

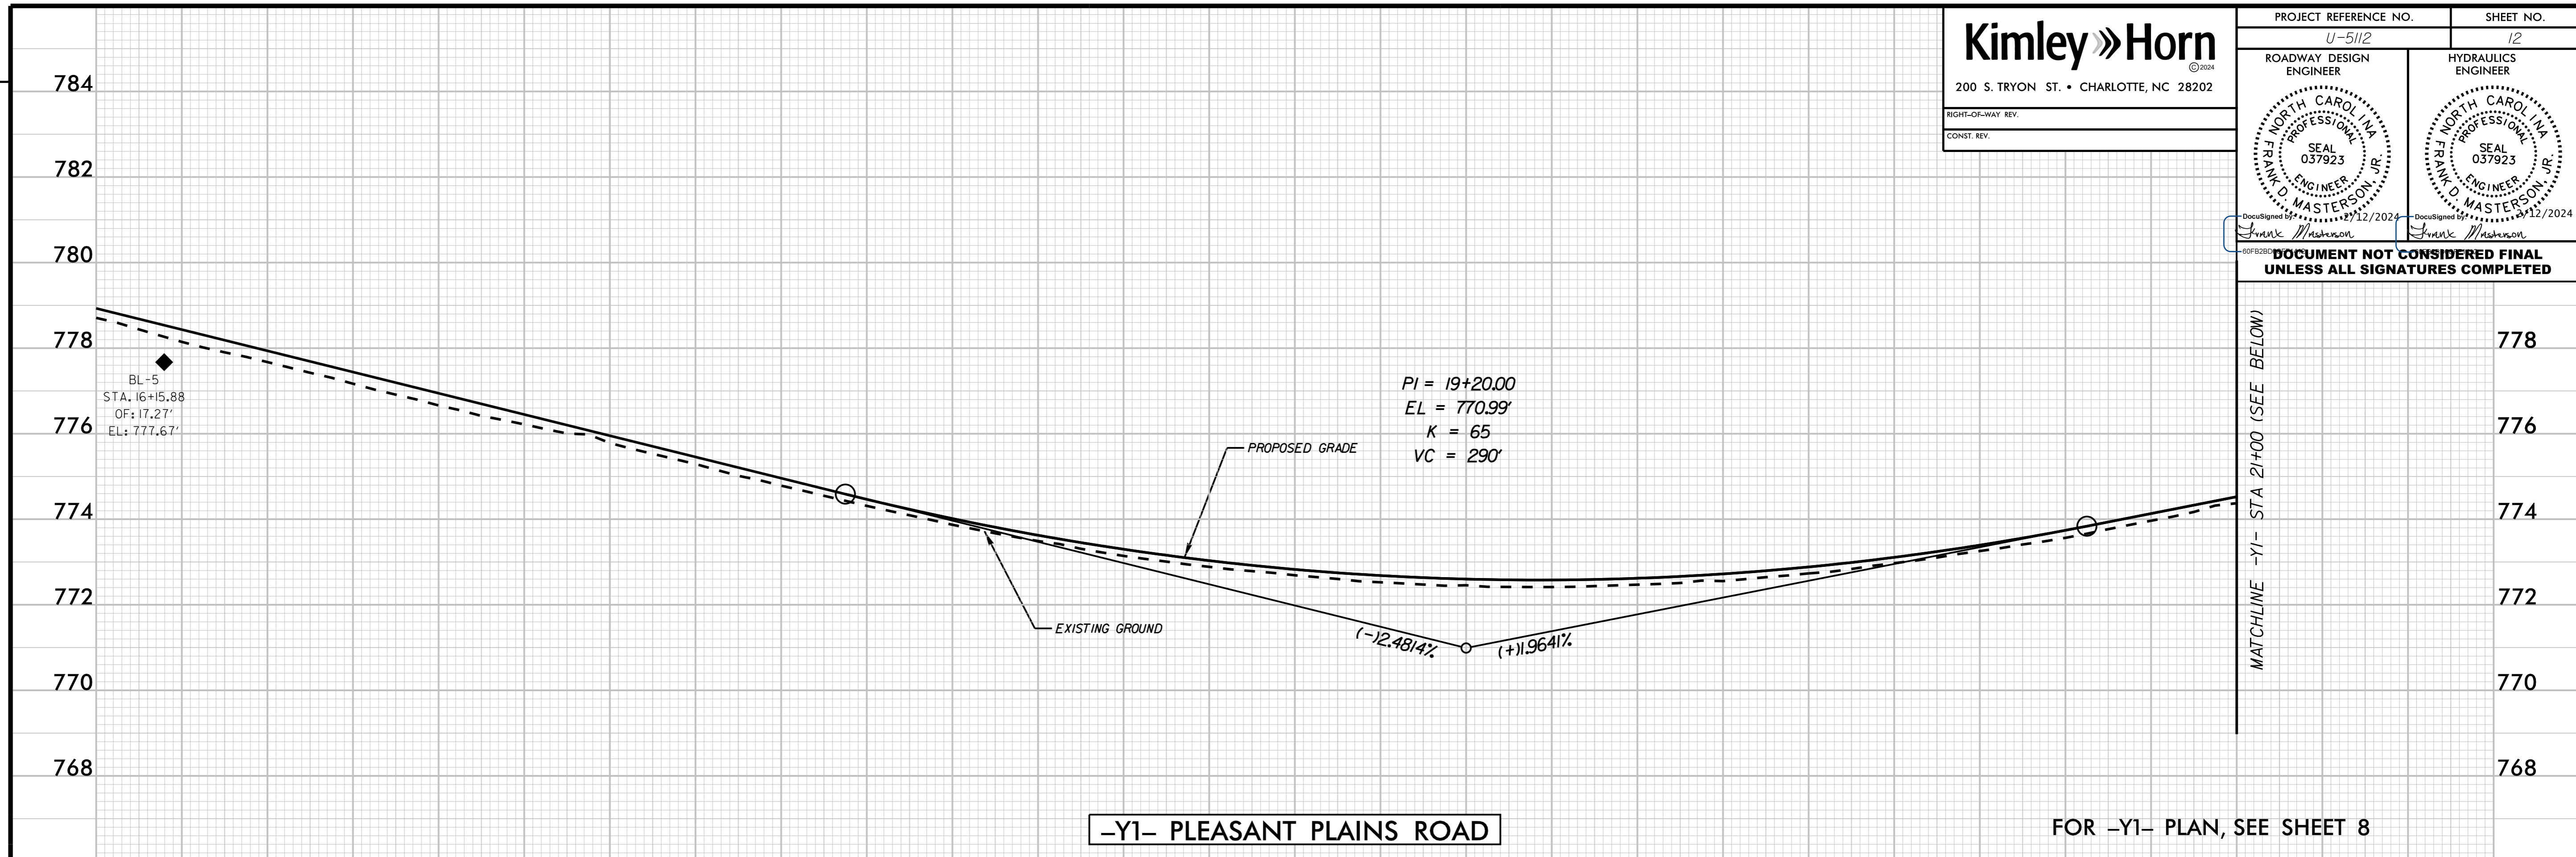

**-Y1- PLEASANT PLAINS ROAD**

FOR -Y1- PLAN, SEE SHEET 8

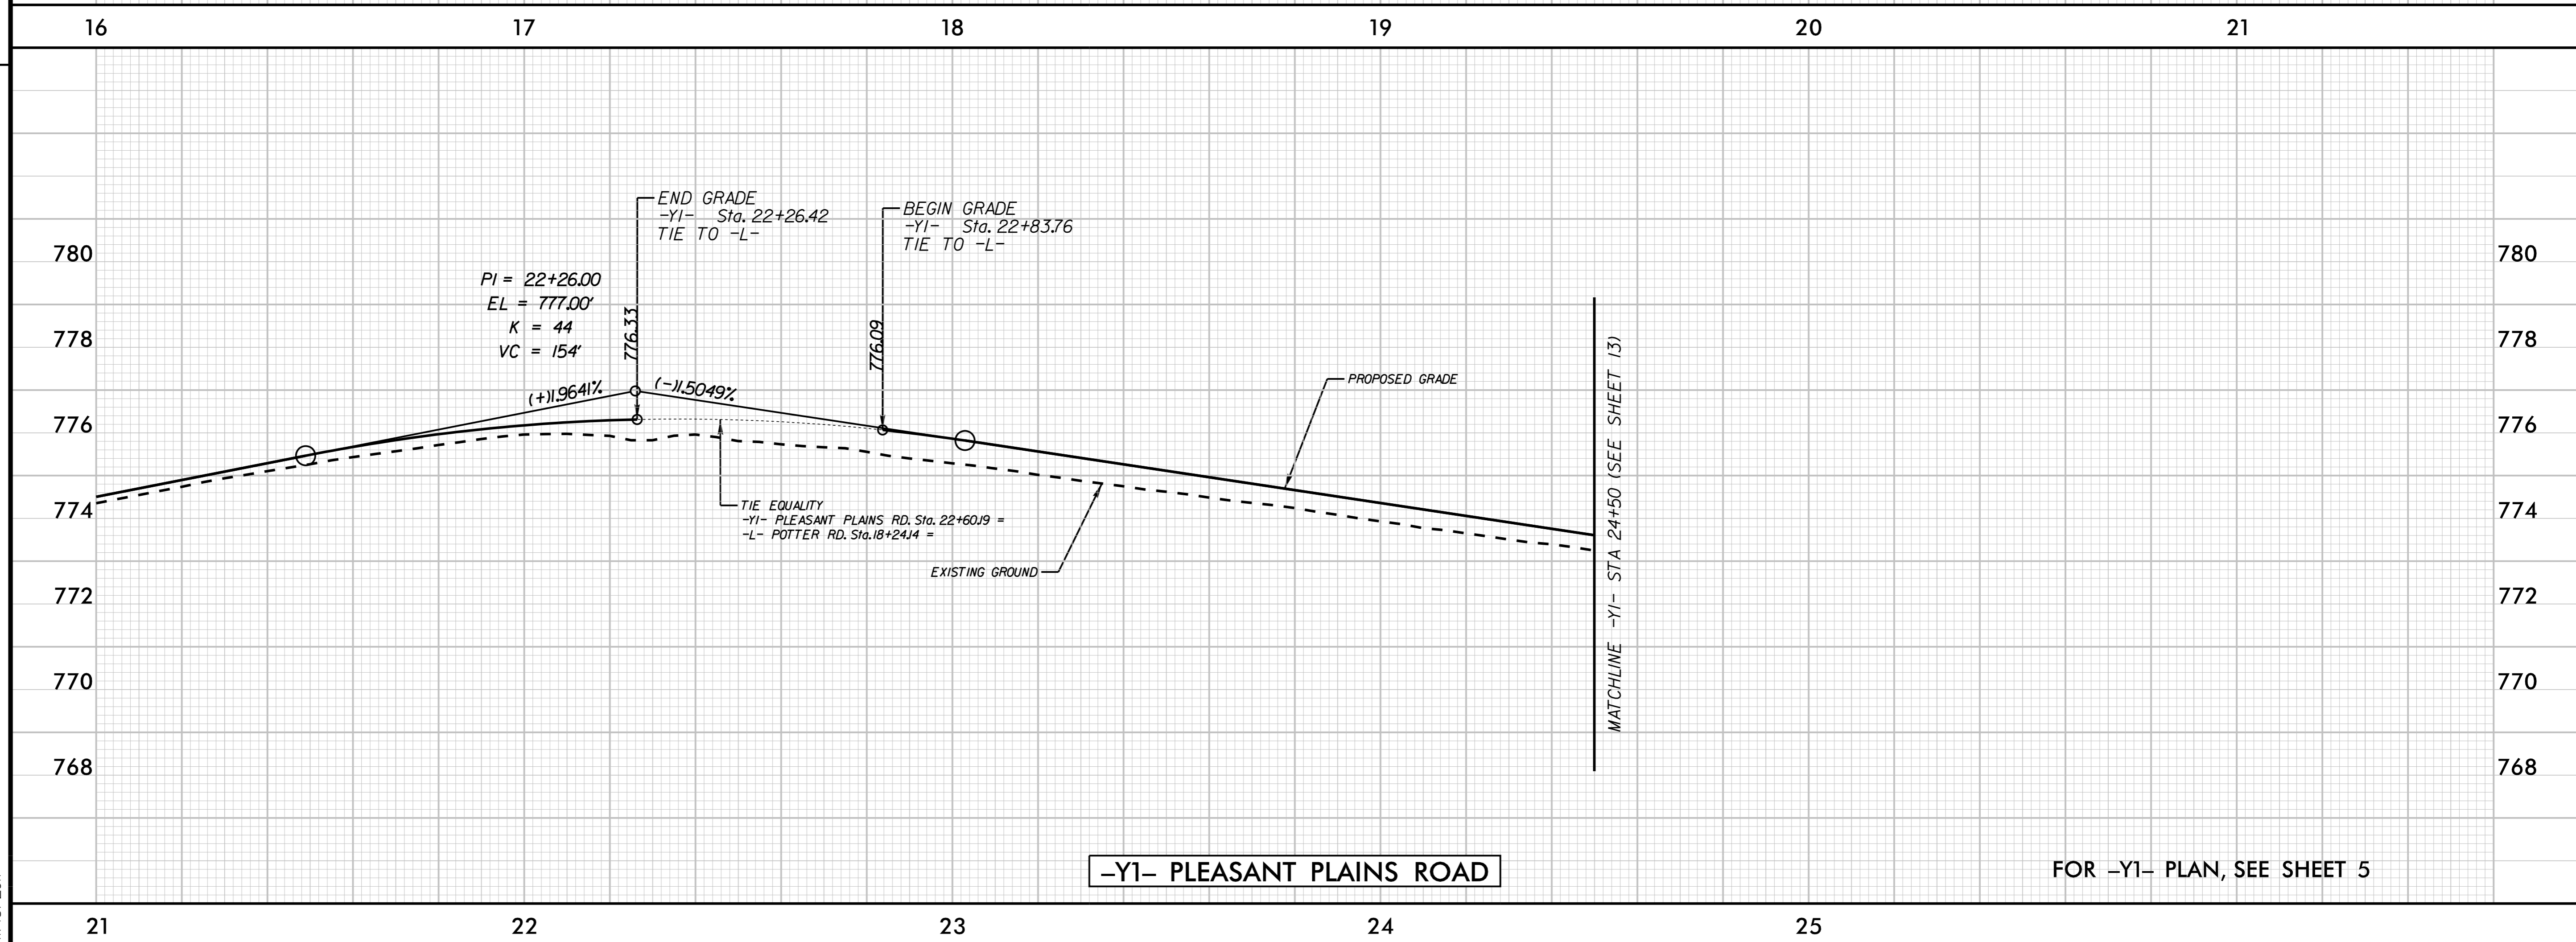

**-Y1- PLEASANT PLAINS ROAD**

FOR -Y1- PLAN, SEE SHEET 5

11/13/2017