
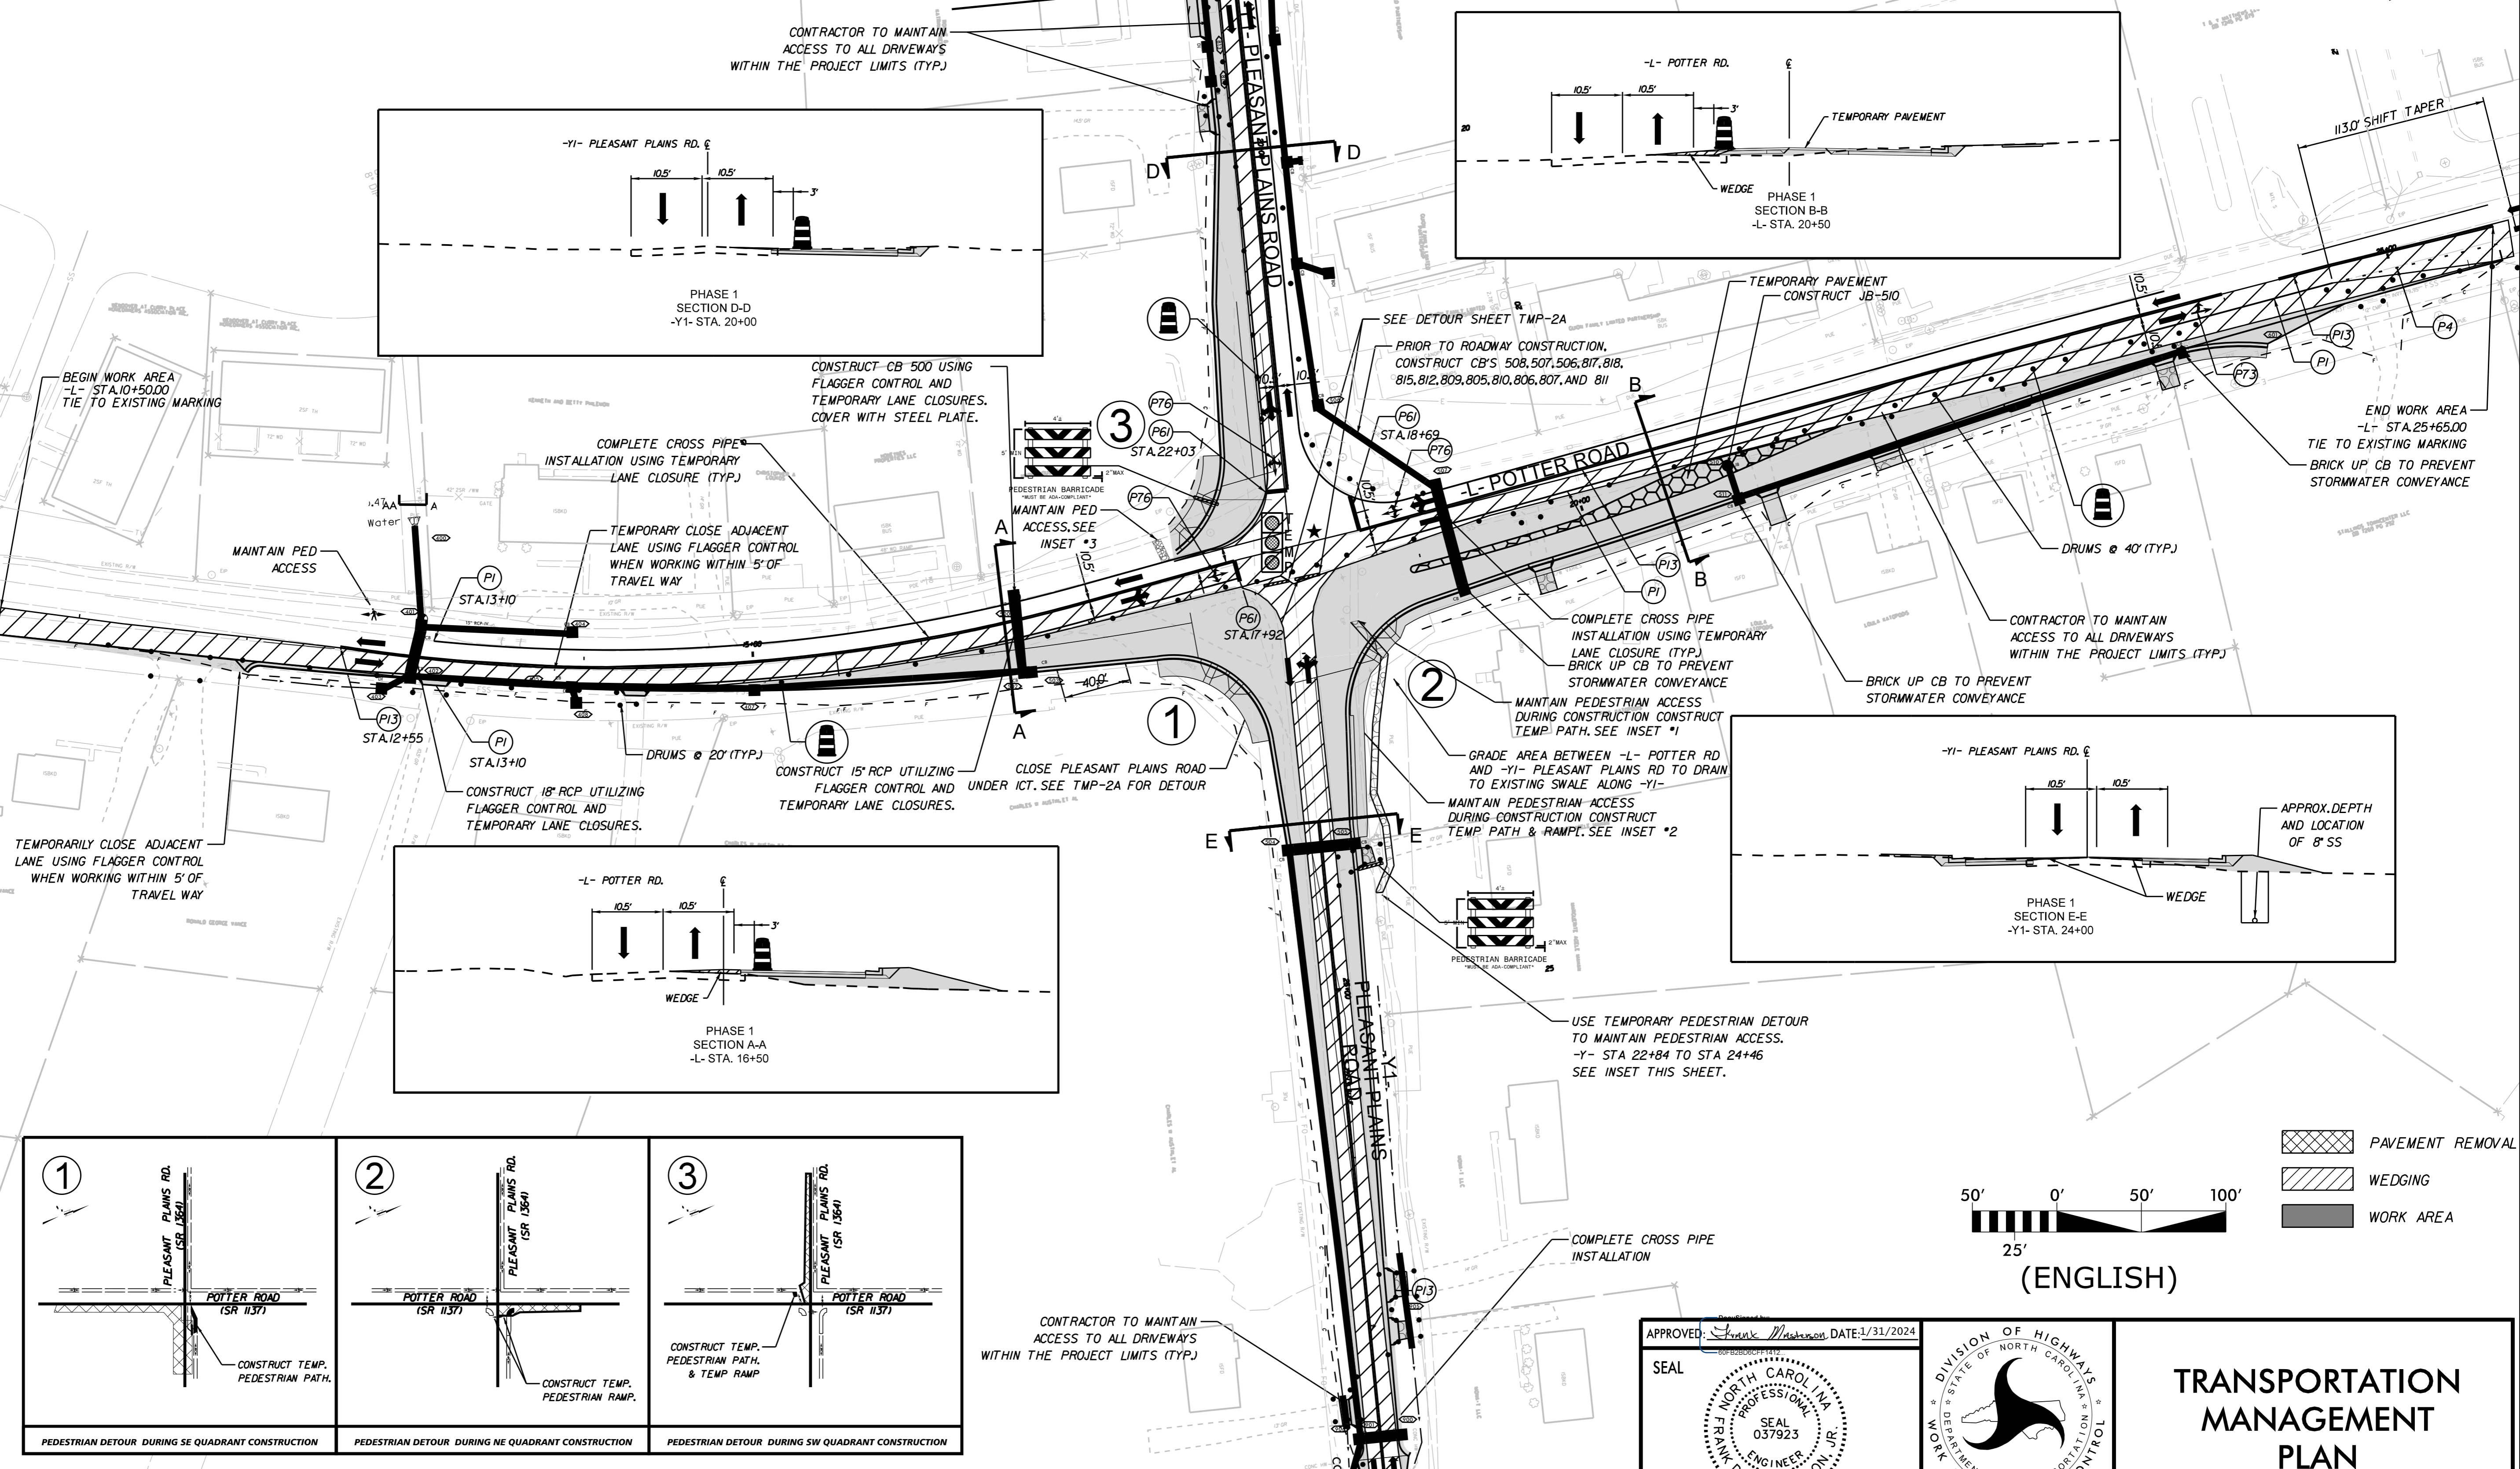


PHASE I

MATCHLINE - STA.19+00
SEE SHEET TCP-3

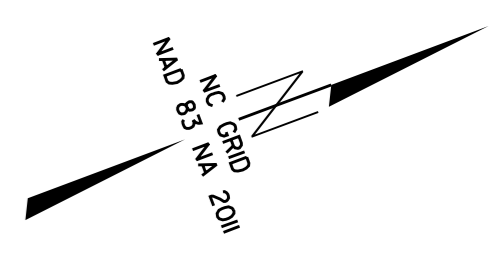


(ENGLISH)

- PAVEMENT REMOVAL
- WEDGING
- WORK AREA

APPROVED: *Frank Masterson*, DATE: 1/31/2024

SEAL: NORTH CAROLINA PROFESSIONAL ENGINEER, FRANK D. MASTERSON, JR., SEAL 037923

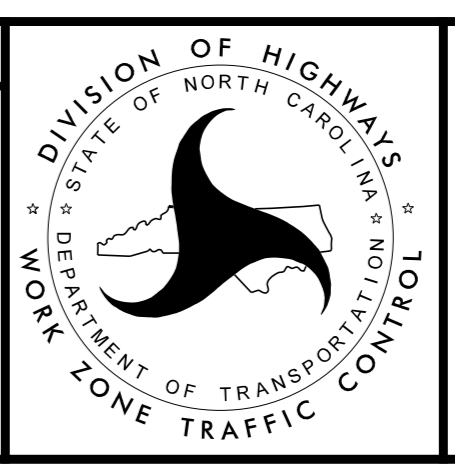

TRANSPORTATION MANAGEMENT PLAN

END WORK AREA
CLOSE PLEASANT PLAINS ROAD
SEE PHASE I STEP 1

K:\CHL_PR\01036720 - U-5112 (P3) Intersection\Traffic\CP\Sheets\U-5112_rdy_imp_4.dgn 1/30/2024