
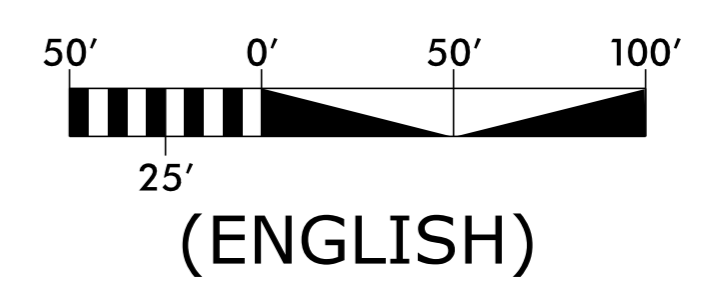
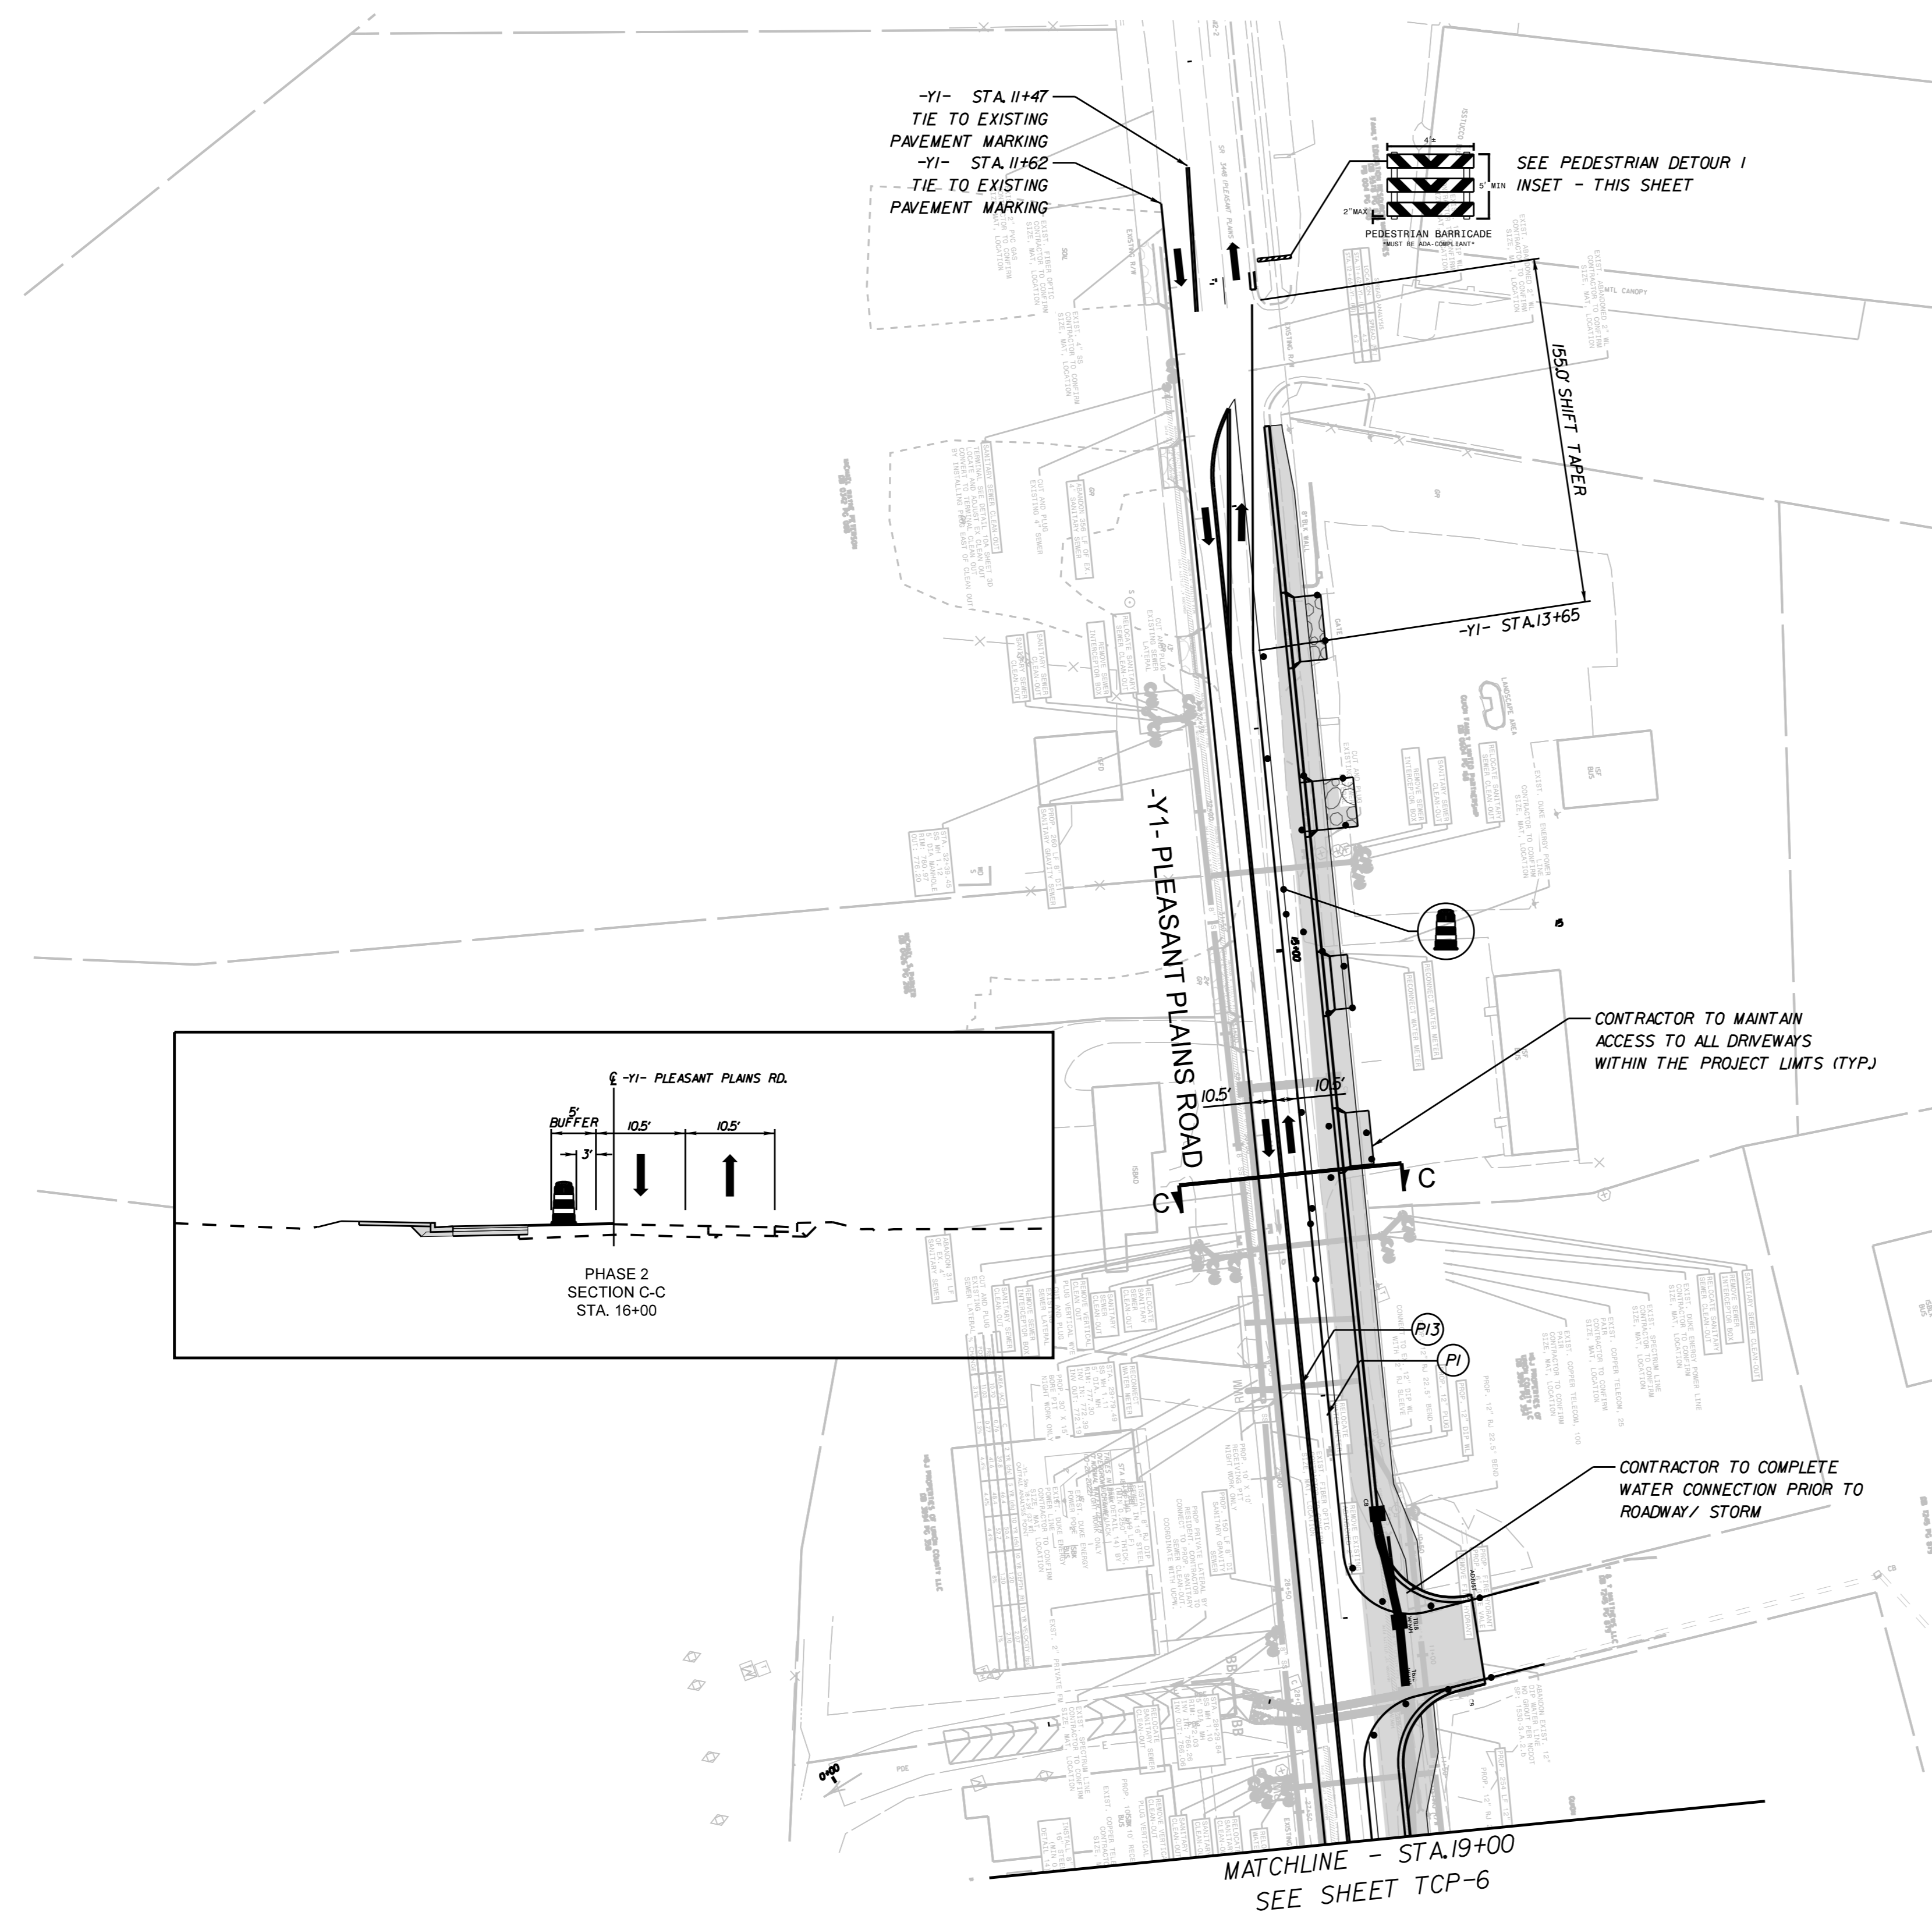
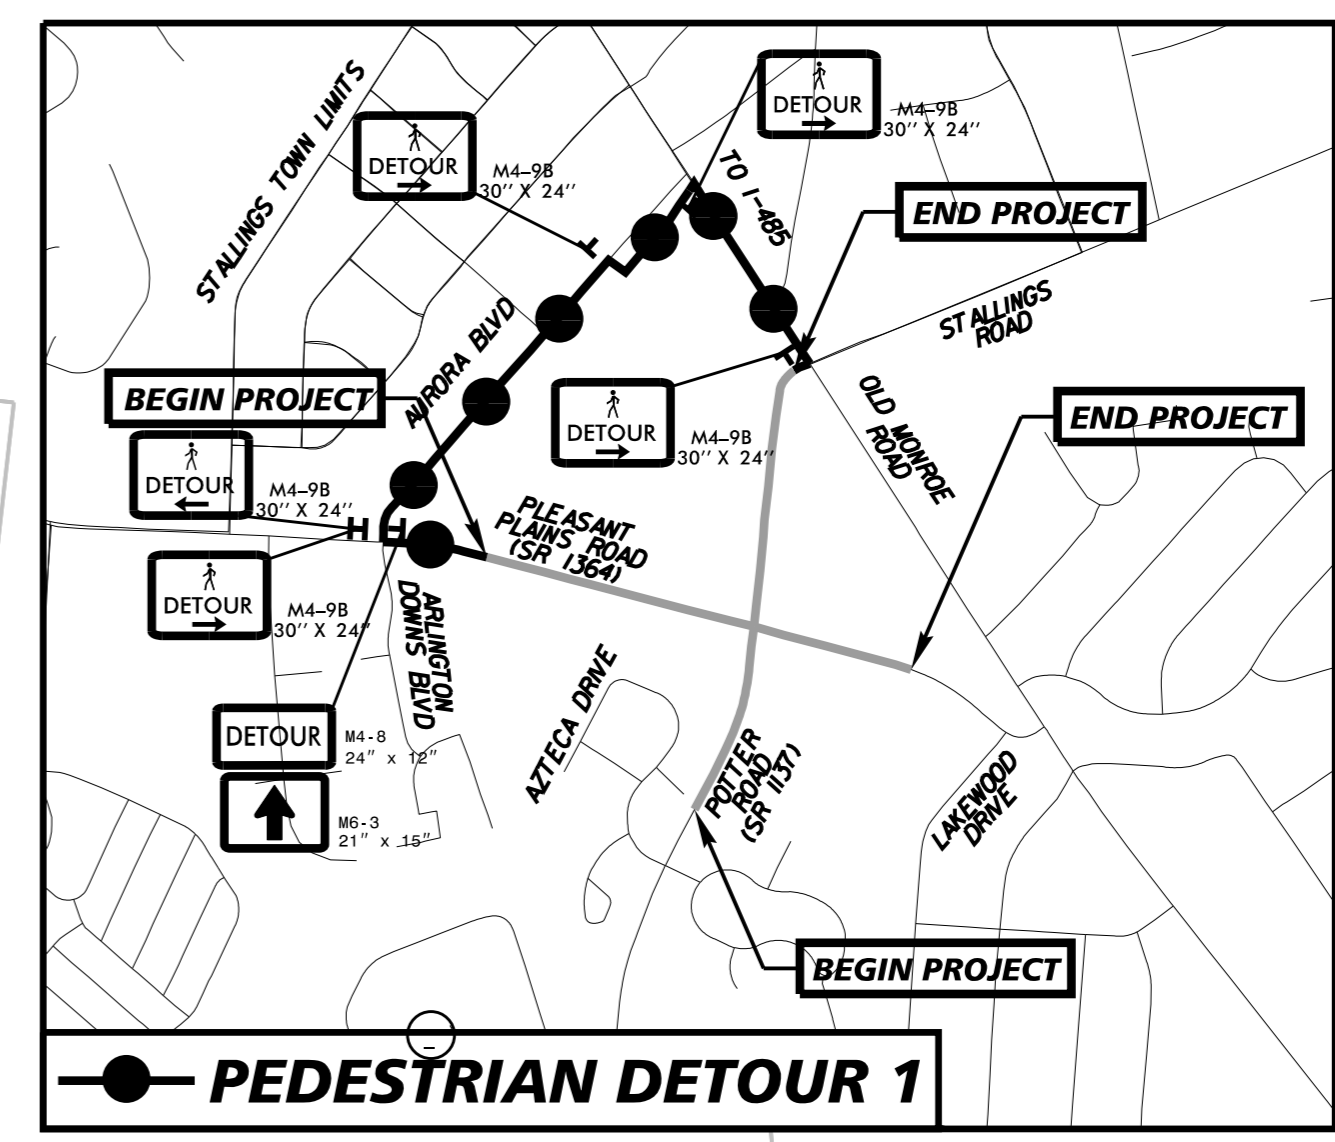


PHASE 2

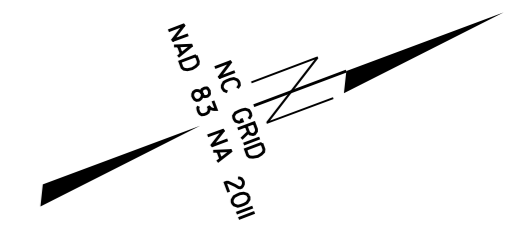

- PAVEMENT REMOVAL
- WEDGING
- WORK AREA

APPROVED: *Frank Masterson* DATE: 1/31/2024

SEAL

**TRANSPORTATION
MANAGEMENT
PLAN**

1/30/2024 K:\CHL_P\U-5112 (P3) Intersection\Traffic\Control\TCP\Sheets\U-5112_rdy_imp_5.dgn