

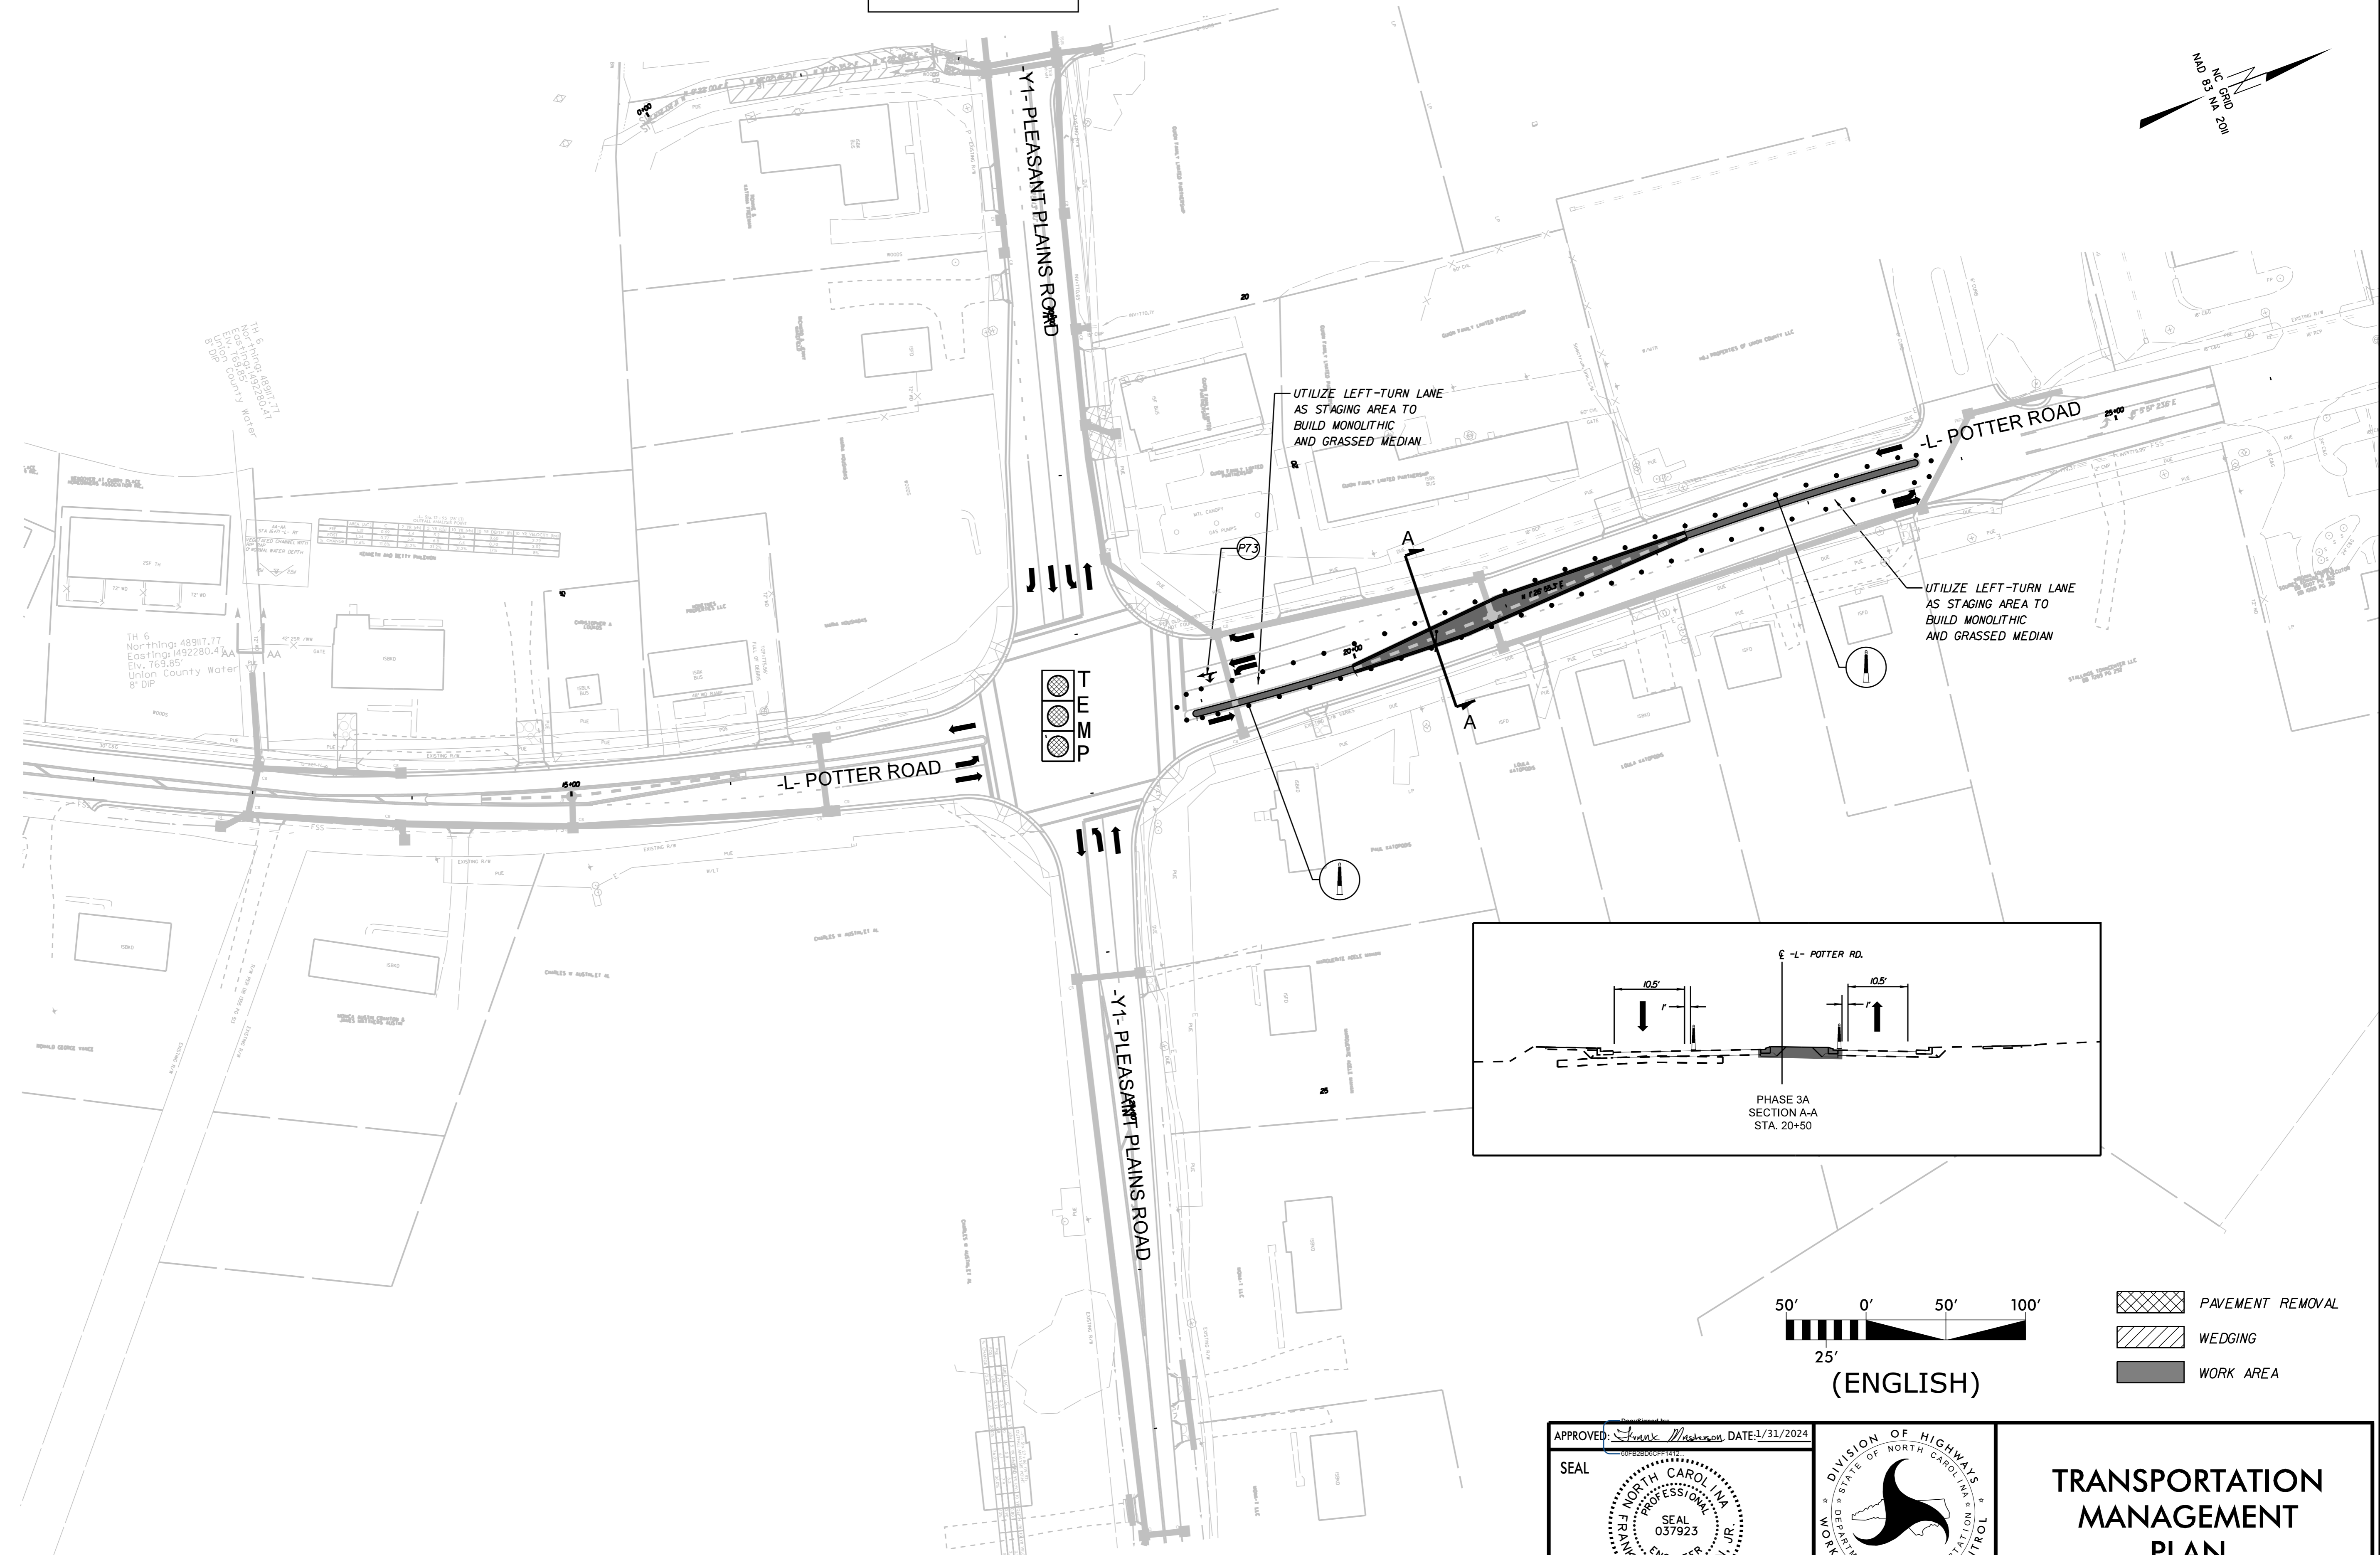


PHASE 3A

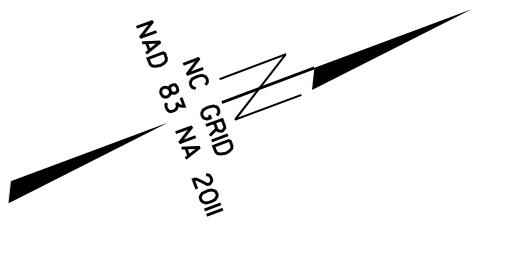

K:\CHL_PR\01036720 - U-5112 (P3 Intersection)\TrafficControl\TCP\Sheets\U-5112_rdy_imp_8.dgn 1/30/2024

APPROVED: *Frank Masterson* DATE: 1/31/2024
SEAL
NORTH CAROLINA PROFESSIONAL ENGINEER
FRANK D. MASTERSON, JR.
SEAL 037923

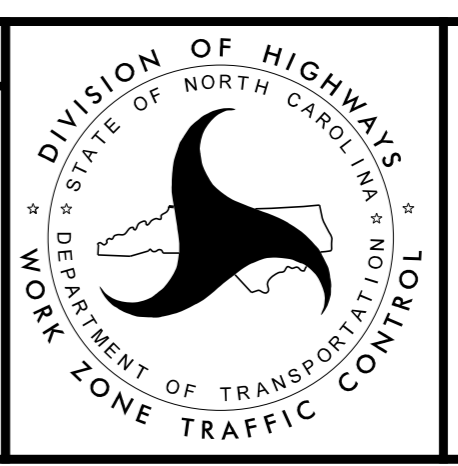

TRANSPORTATION MANAGEMENT PLAN