



PROJECT REFERENCE NO. U-5112	SHEET NO. PMP-6
RW SHEET NO.	
ROADWAY ENGINEER	HYDRAULICS ENGINEER
Documented by: <i>Frank Masterson</i> 2/12/2024 GUION FAMILY LIMITED PARTNERSHIP DB 0604 PG 168 PB E PG 435	
DOCUMENT NOT CONSIDERED FINAL UNLESS ALL SIGNATURES COMPLETED	

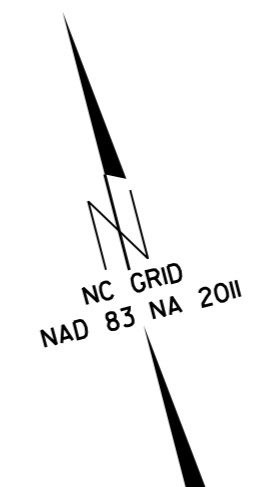

REVISIONS

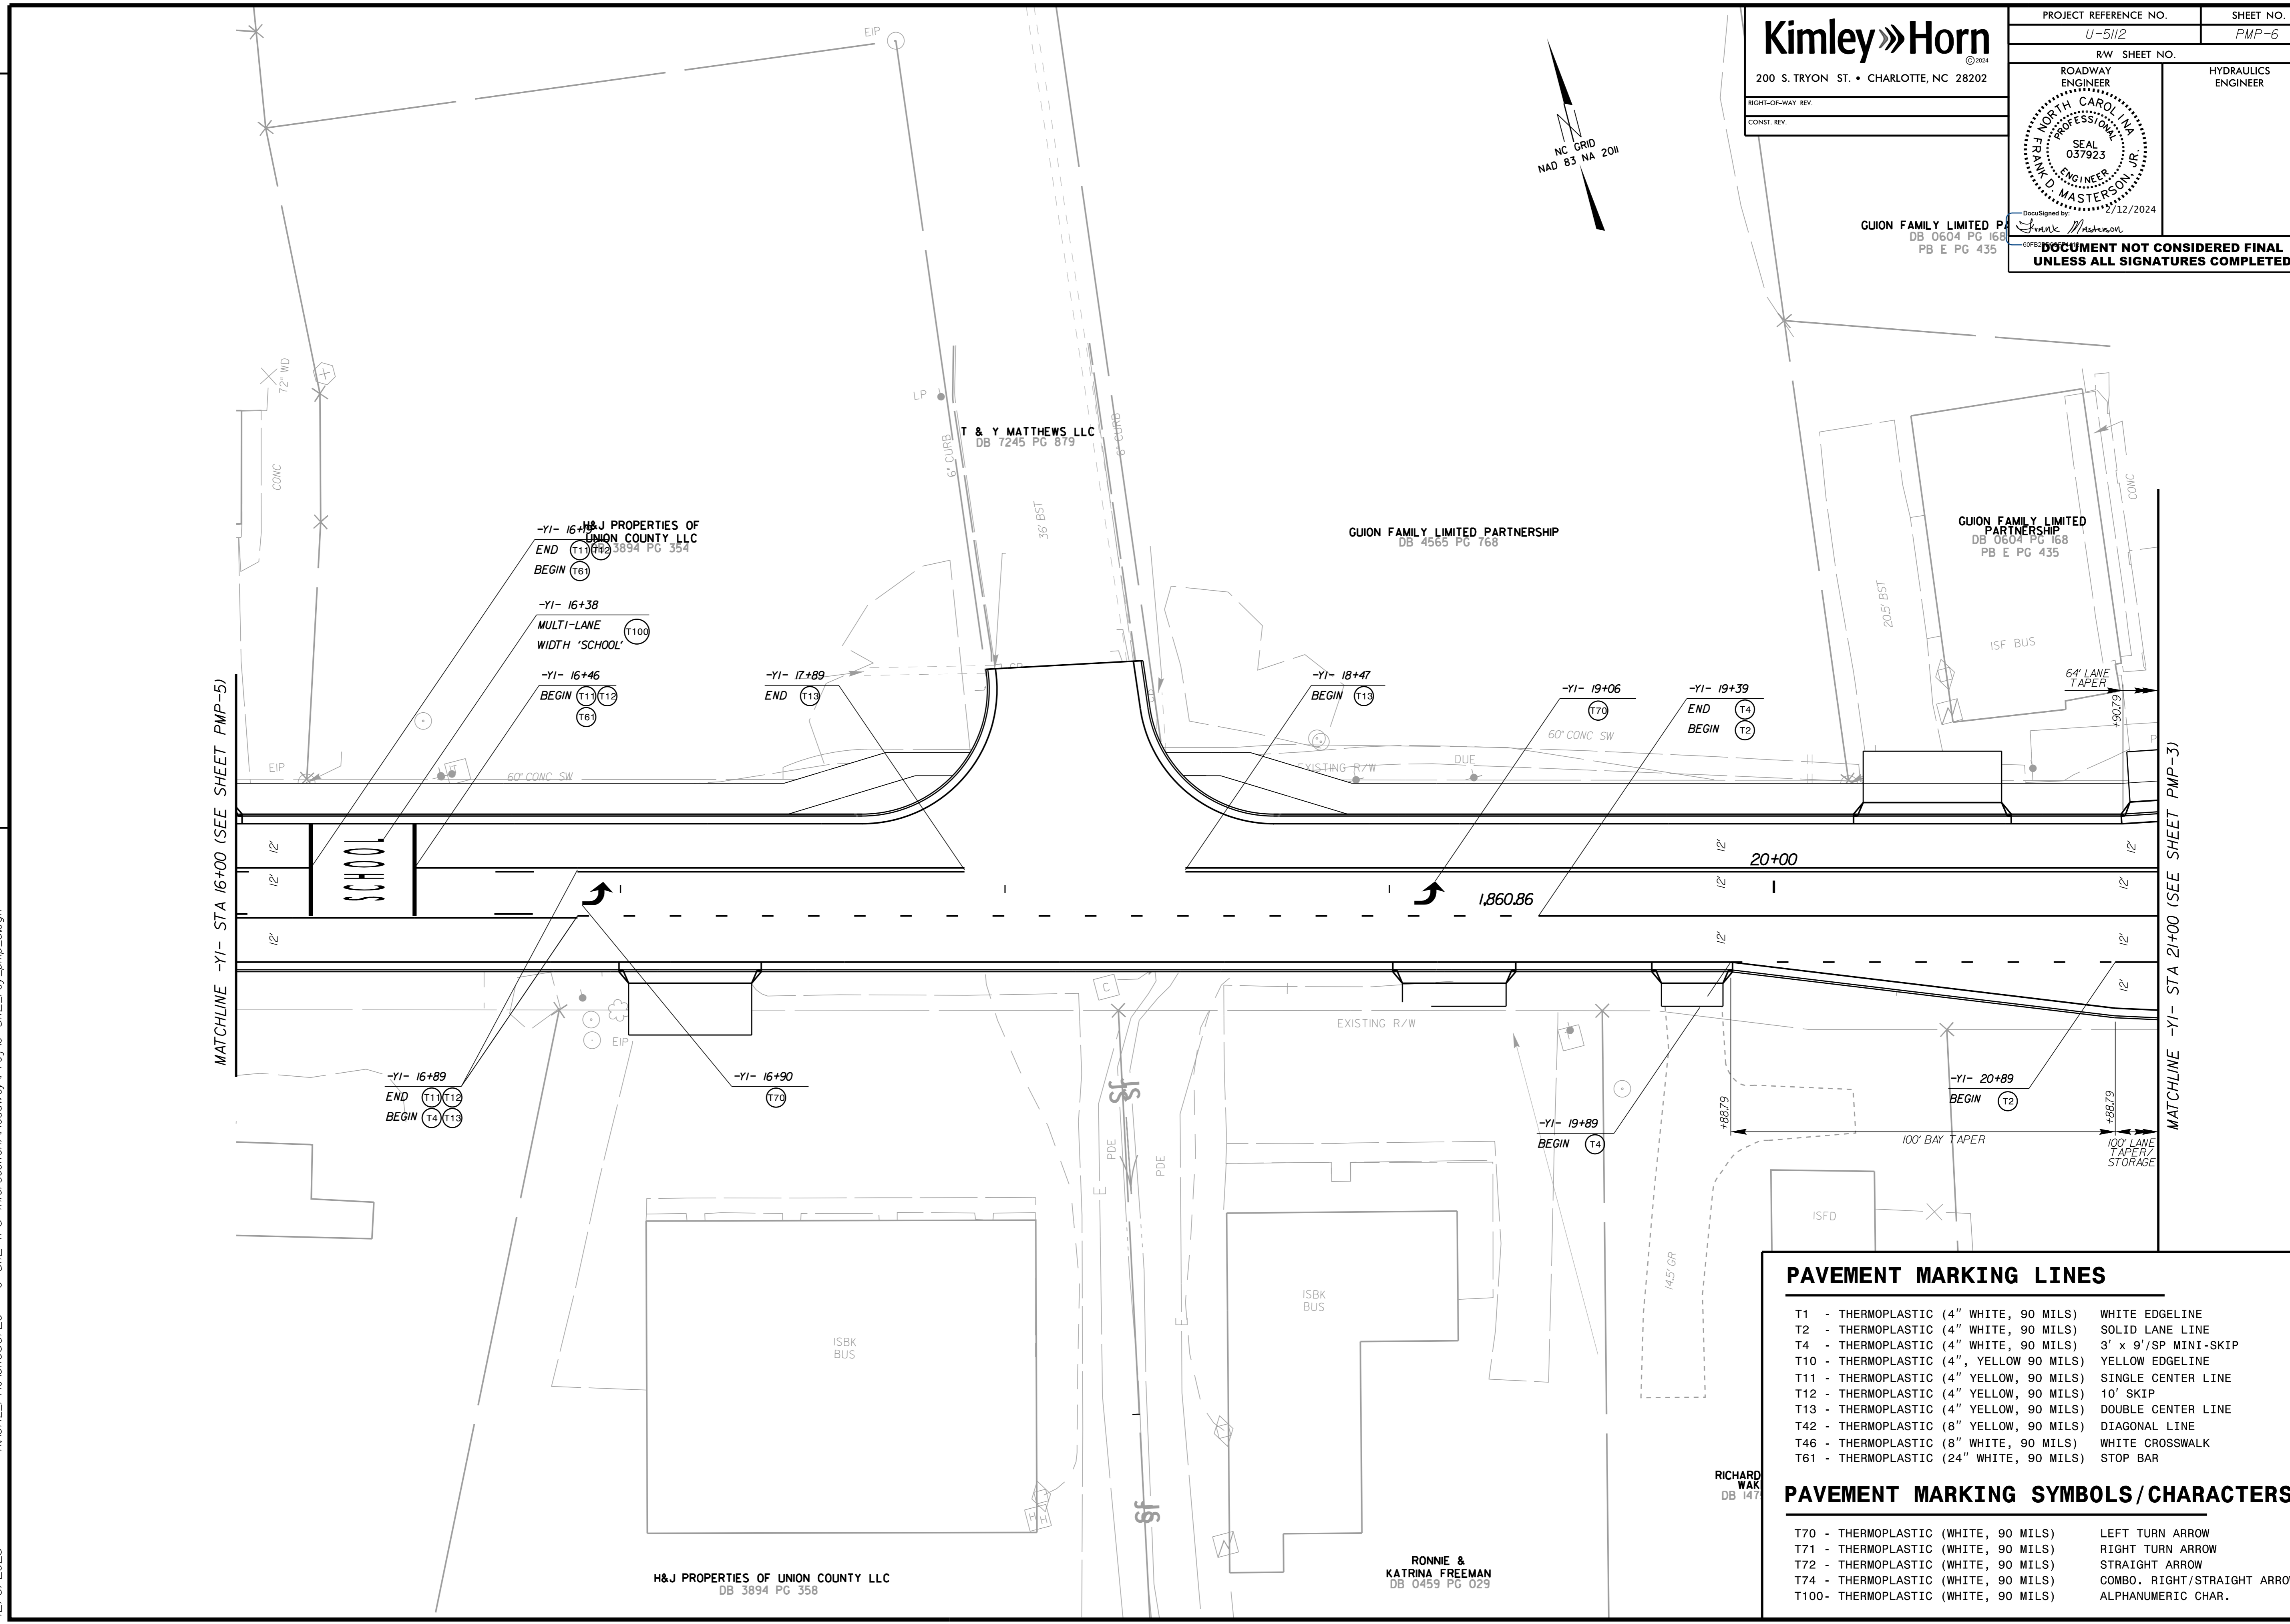

12/16/2023 K:\CHL_PRJ\01036720 - U-5112 (P3 Intersection)\Roadway\Pro\U-5112_rdy_pmp_6.dgn

H&J PROPERTIES OF UNION COUNTY LLC
DB 3894 PG 358

RONNIE & KATRINA FREEMAN
DB 0459 PG 029

RICHARD WAK
DB 141