


MATCHLINE -Y1- STA 19+80 (SEE SHEET EC-7/CONST.7)

REVISIONS

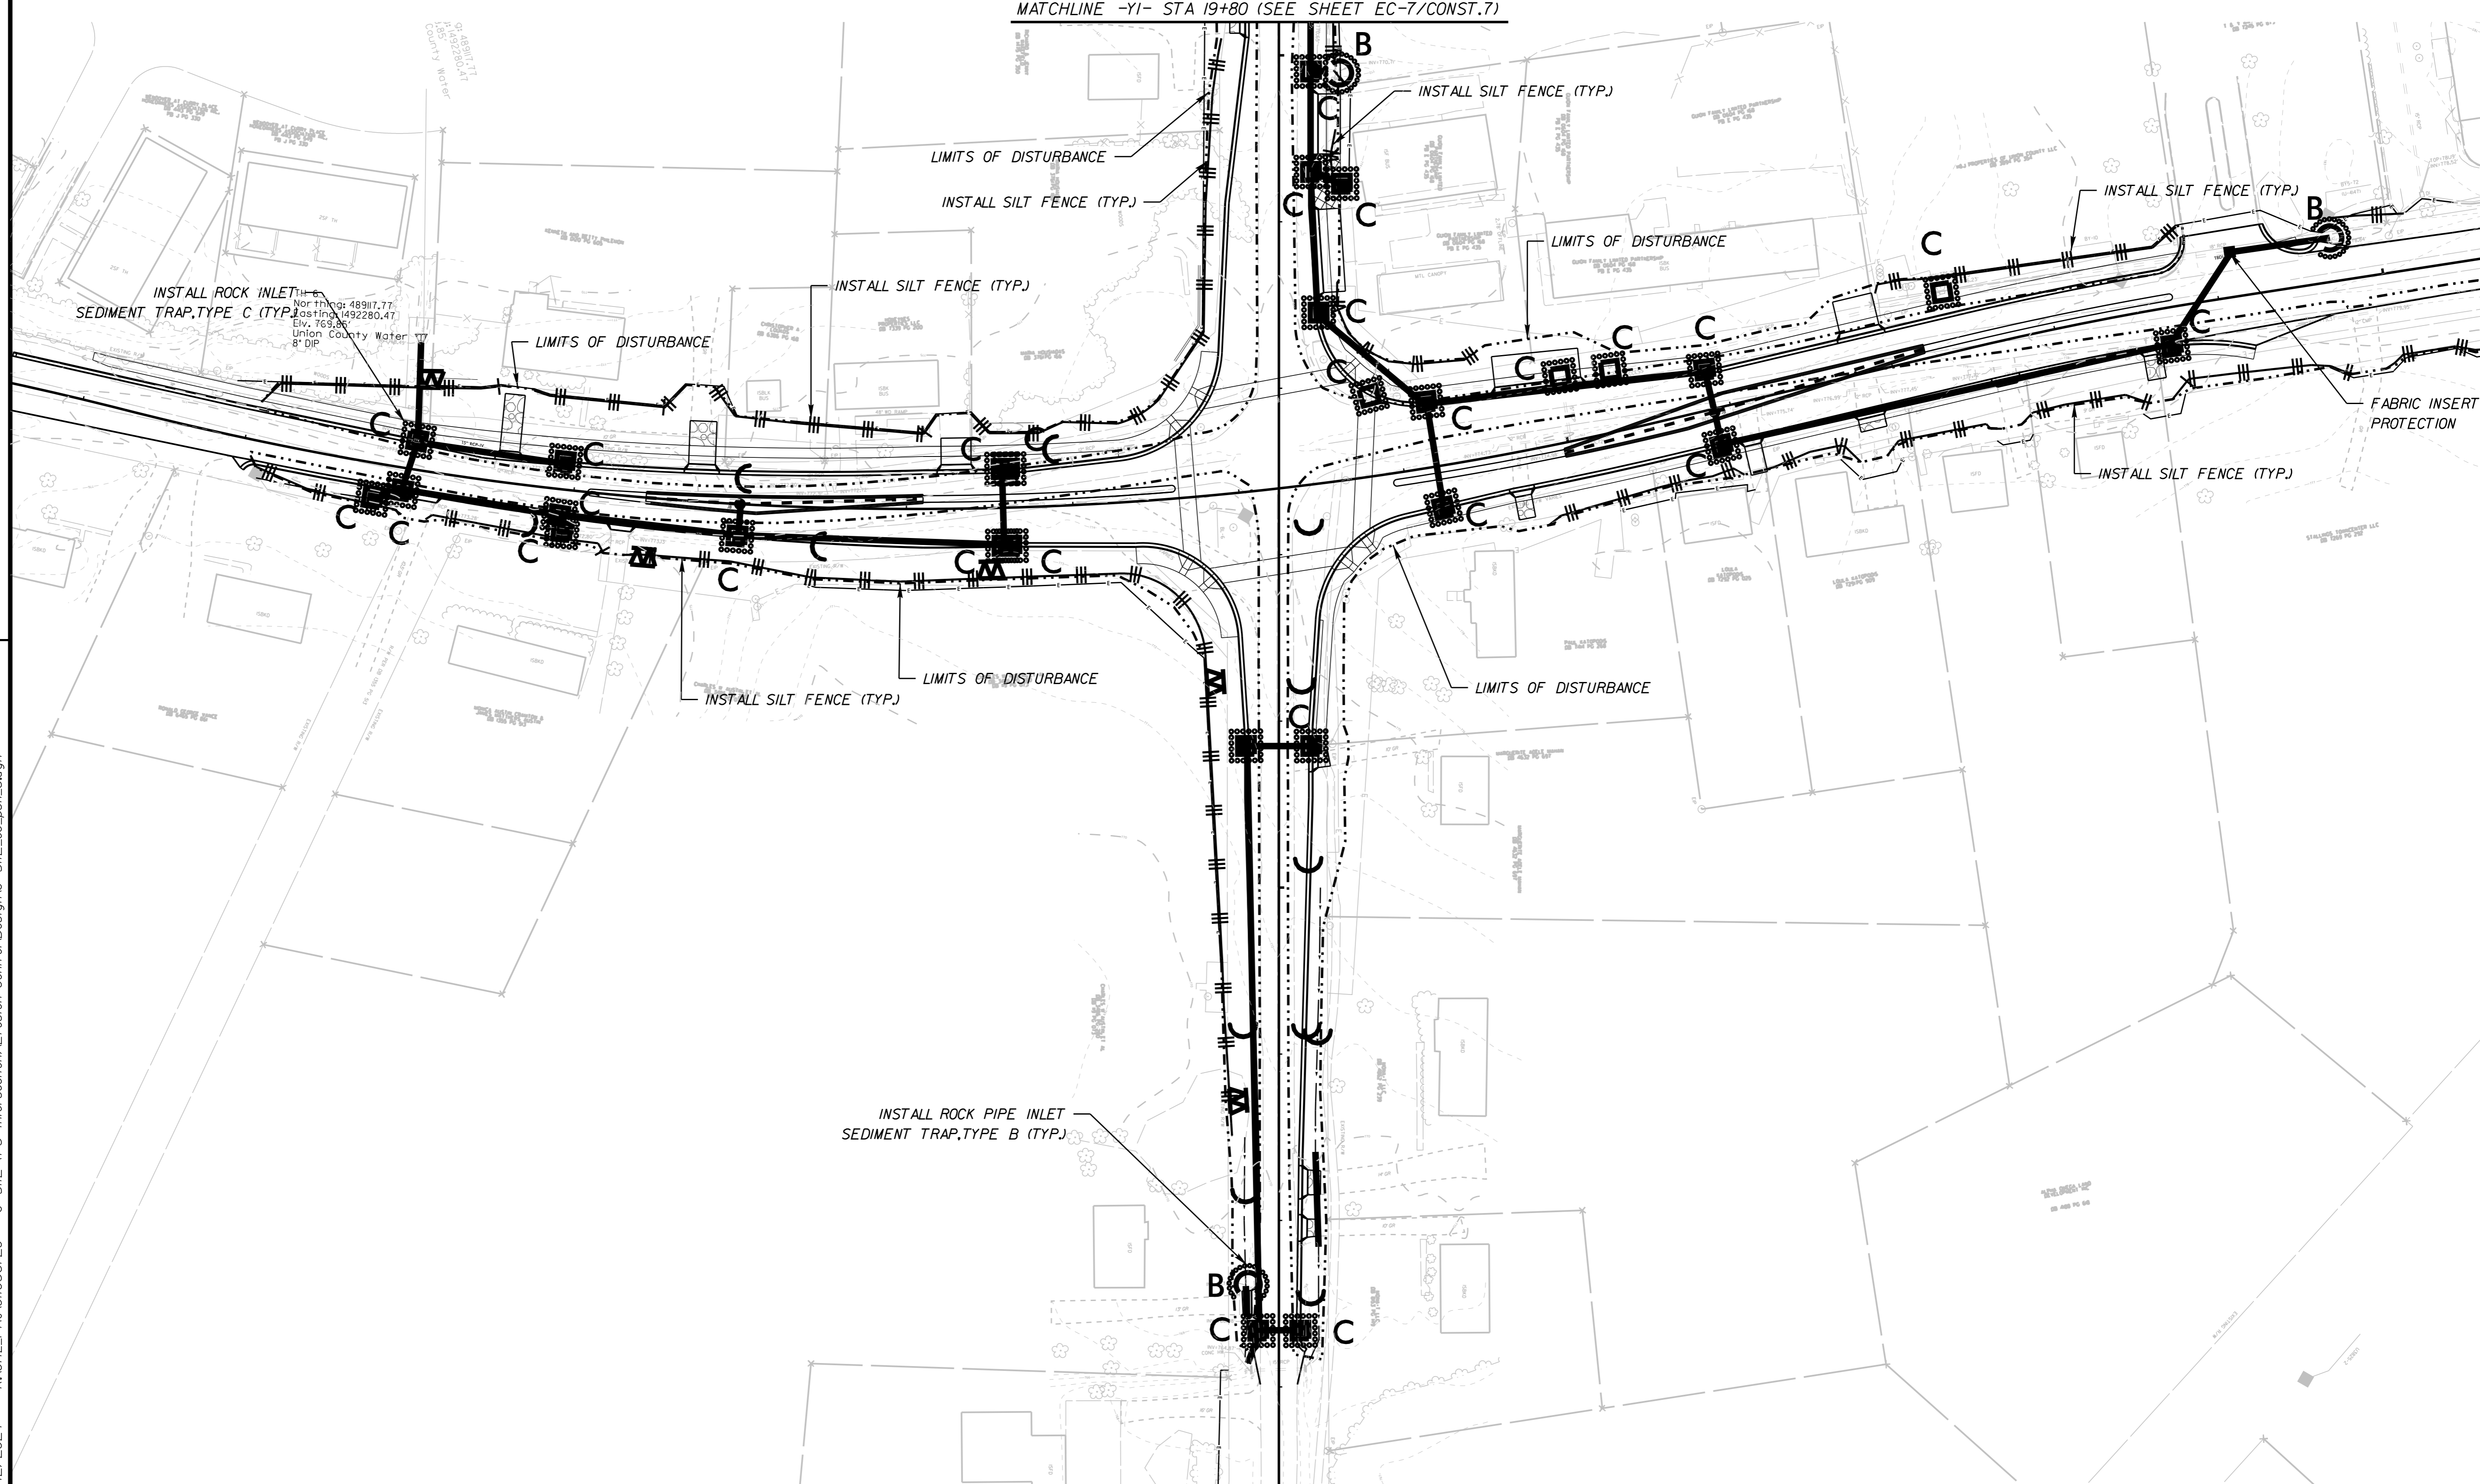

1/12/2024 K:\CHL_P\01036720 - U-5112 (P3 Intersection)\Erosion Control\Design\U-5112.ec_pst_6.dgn