


REVISIONS

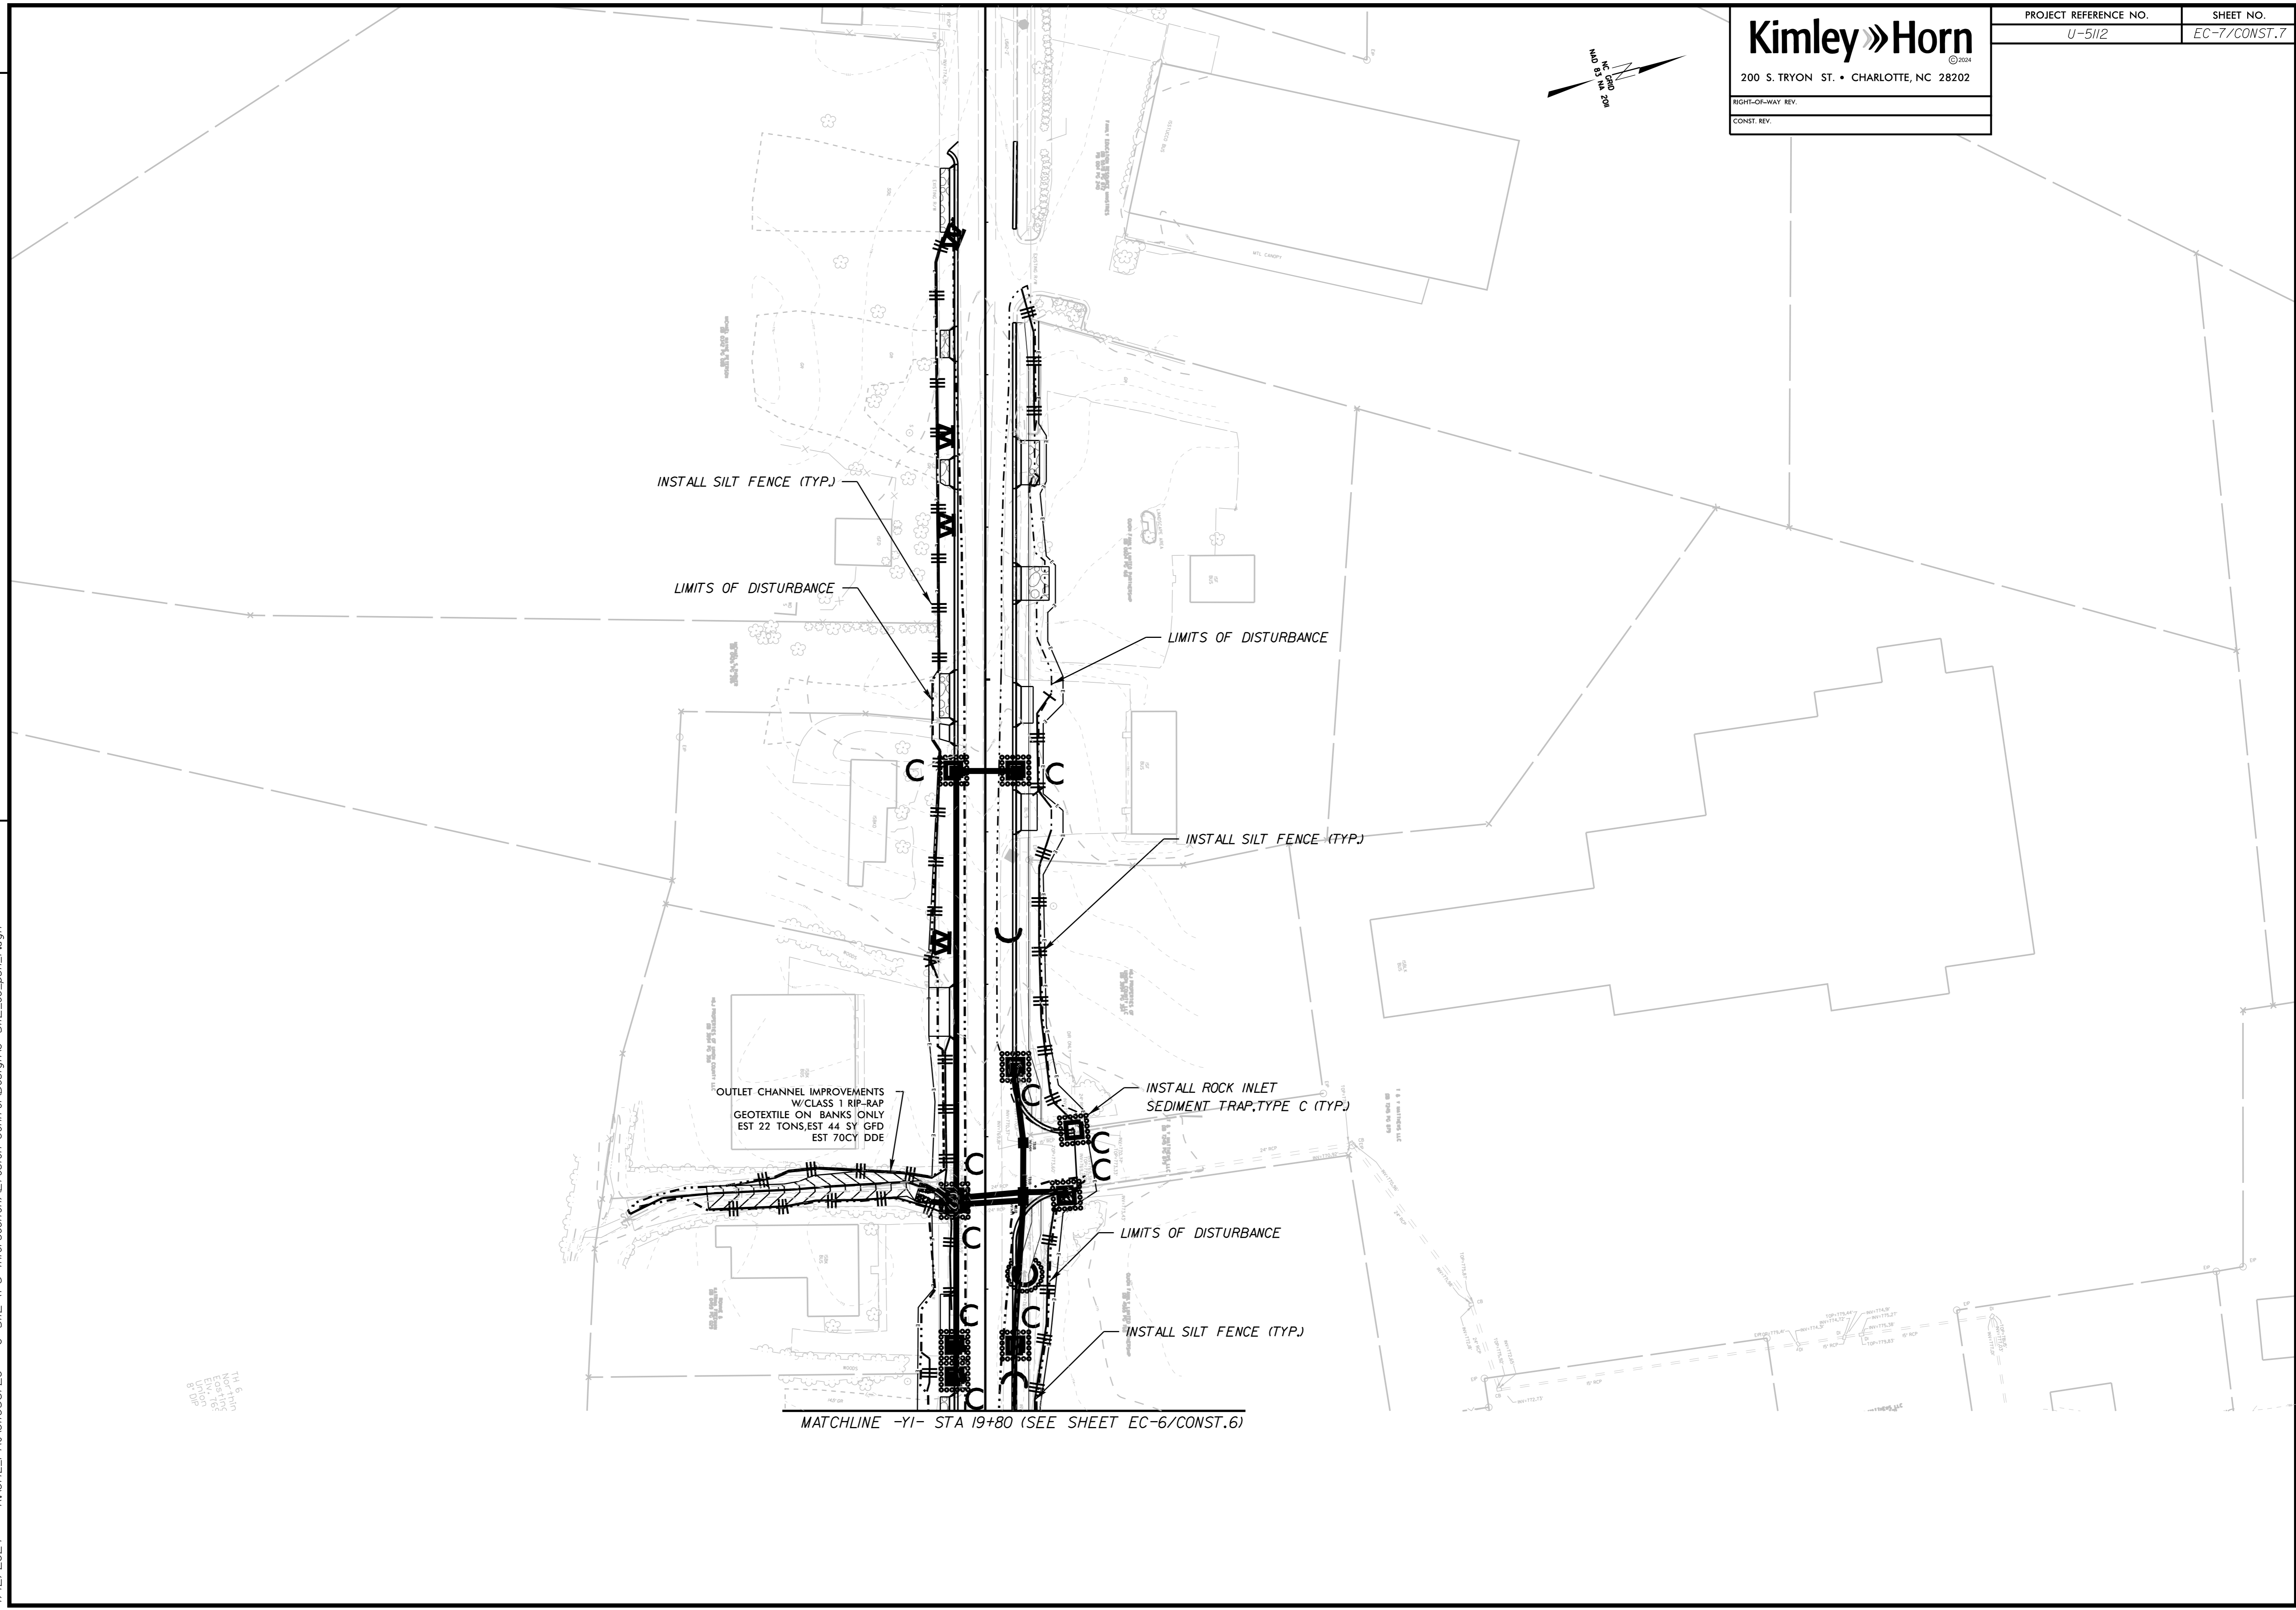

1/12/2024 K:\CHL_P\01036720 - U-5112 (P3 Intersection)\Erosion Control\Design\U-5112.ec_psh_7.dgn

11/8/24
 North
 10/1/24
 10/1/24
 10/1/24
 10/1/24

OUTLET CHANNEL IMPROVEMENTS
 W/CLASS 1 RIP-RAP
 GEOTEXTILE ON BANKS ONLY
 EST 22 TONS, EST 44 SY GFD
 EST 70CY DDE

MATCHLINE -Y1- STA 19+80 (SEE SHEET EC-6/CONST.6)