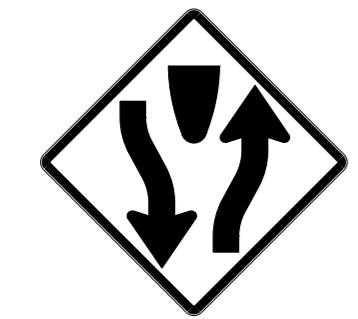

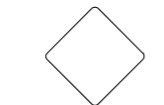



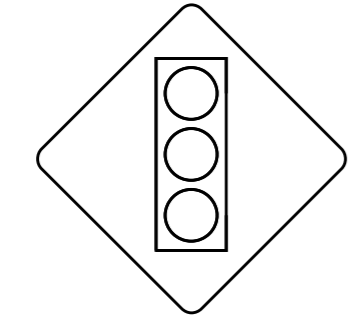
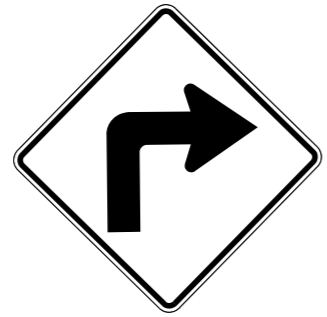





REVISIONS

<p>401 QUANTITY REQ'D 1</p>  <p>36" X 36" W6-1</p> <p>ONE "U" POST PER SIGN</p>	<p>402 QUANTITY REQ'D 4</p>  <p>24" X 30" R4-7</p> <p>ONE "U" POST PER SIGN</p>	<p>403 QUANTITY REQ'D 4</p>  <p>18" X 18" OMI-3</p> <p>MOUNT BELOW SIGN 402 IN 4 INSTALLATIONS</p>	<p>404 QUANTITY REQ'D 3</p>  <p>24" X 30" R2-1</p> <p>ONE "U" POST PER SIGN</p>	<p>405 QUANTITY REQ'D 1</p>  <p>24" X 12" W16-9P</p> <p>MOUNT BELOW SIGN 406 IN 1 INSTALLATION</p>	<p>406 QUANTITY REQ'D 1</p>  <p>36" X 36" S1-1</p> <p>ONE "U" POST PER SIGN</p>
<p>408 QUANTITY REQ'D 3</p>  <p>36" X 36" W3-3</p> <p>ONE "U" POST PER SIGN</p>	<p>409 QUANTITY REQ'D 1</p>  <p>36" X 36" W1-1R</p> <p>ONE "U" POST PER SIGN</p>	<p>410 QUANTITY REQ'D 1</p>  <p>18" X 18" W13-1P</p> <p>MOUNT BELOW SIGN 409 IN 1 INSTALLATION</p>	<p>411 QUANTITY REQ'D 1</p>  <p>24" X 30" S5-2</p> <p>ONE "U" POST PER SIGN</p>	<p>412 QUANTITY REQ'D 2</p>  <p>30" X 30" R1-1</p> <p>ONE "U" POST PER SIGN</p>	

Kimley»Horn
200 S. TRYON ST. • CHARLOTTE, NC 28202

PROJECT REFERENCE NO. U-5112 SHEET NO. SIGN-2

R/W SHEET NO.

ROADWAY ENGINEER


DocuSigned by:
Frank Masterson 2/12/2024

SEAL 037923
NORTH CAROLINA PROFESSIONAL ENGINEER
FRANK D. MASTERSON

**DOCUMENT NOT CONSIDERED FINAL
UNLESS ALL SIGNATURES COMPLETED**

TYPE "E" SIGNS

501 QUANTITY REQ'D 1



24" X 12"
M4-1a

30" X 24"
M1-1

ONE "U" POST PER SIGN

TYPE "F" SIGNS

12/14/2023 CHL_PR\01036720 - U-5112 (P3 Intersection)\Traffic\Signing\CADD\Signing Layout Plans\U-5112_rdy_sgn_2.dgn