

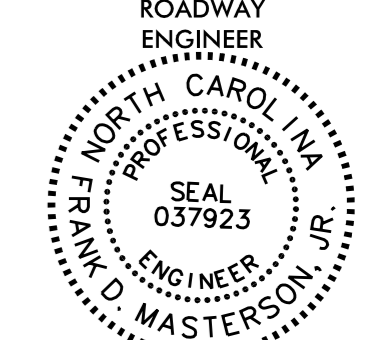
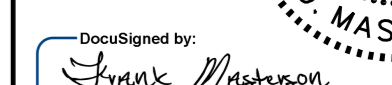


PROJECT REFERENCE NO.	SHEET NO.	PROJECT REFERENCE NO.	SHEET NO.
		U-5112	SIGN-6
Kimley»Horn			
200 S. TRYON ST. • CHARLOTTE, NC 28202			
			
DocuSigned by:  2/12/2024			
DOCUMENT NOT CONSIDERED FINAL UNLESS ALL SIGNATURES COMPLETED			

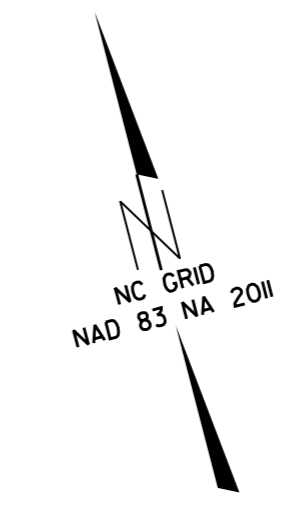

REVISIONS

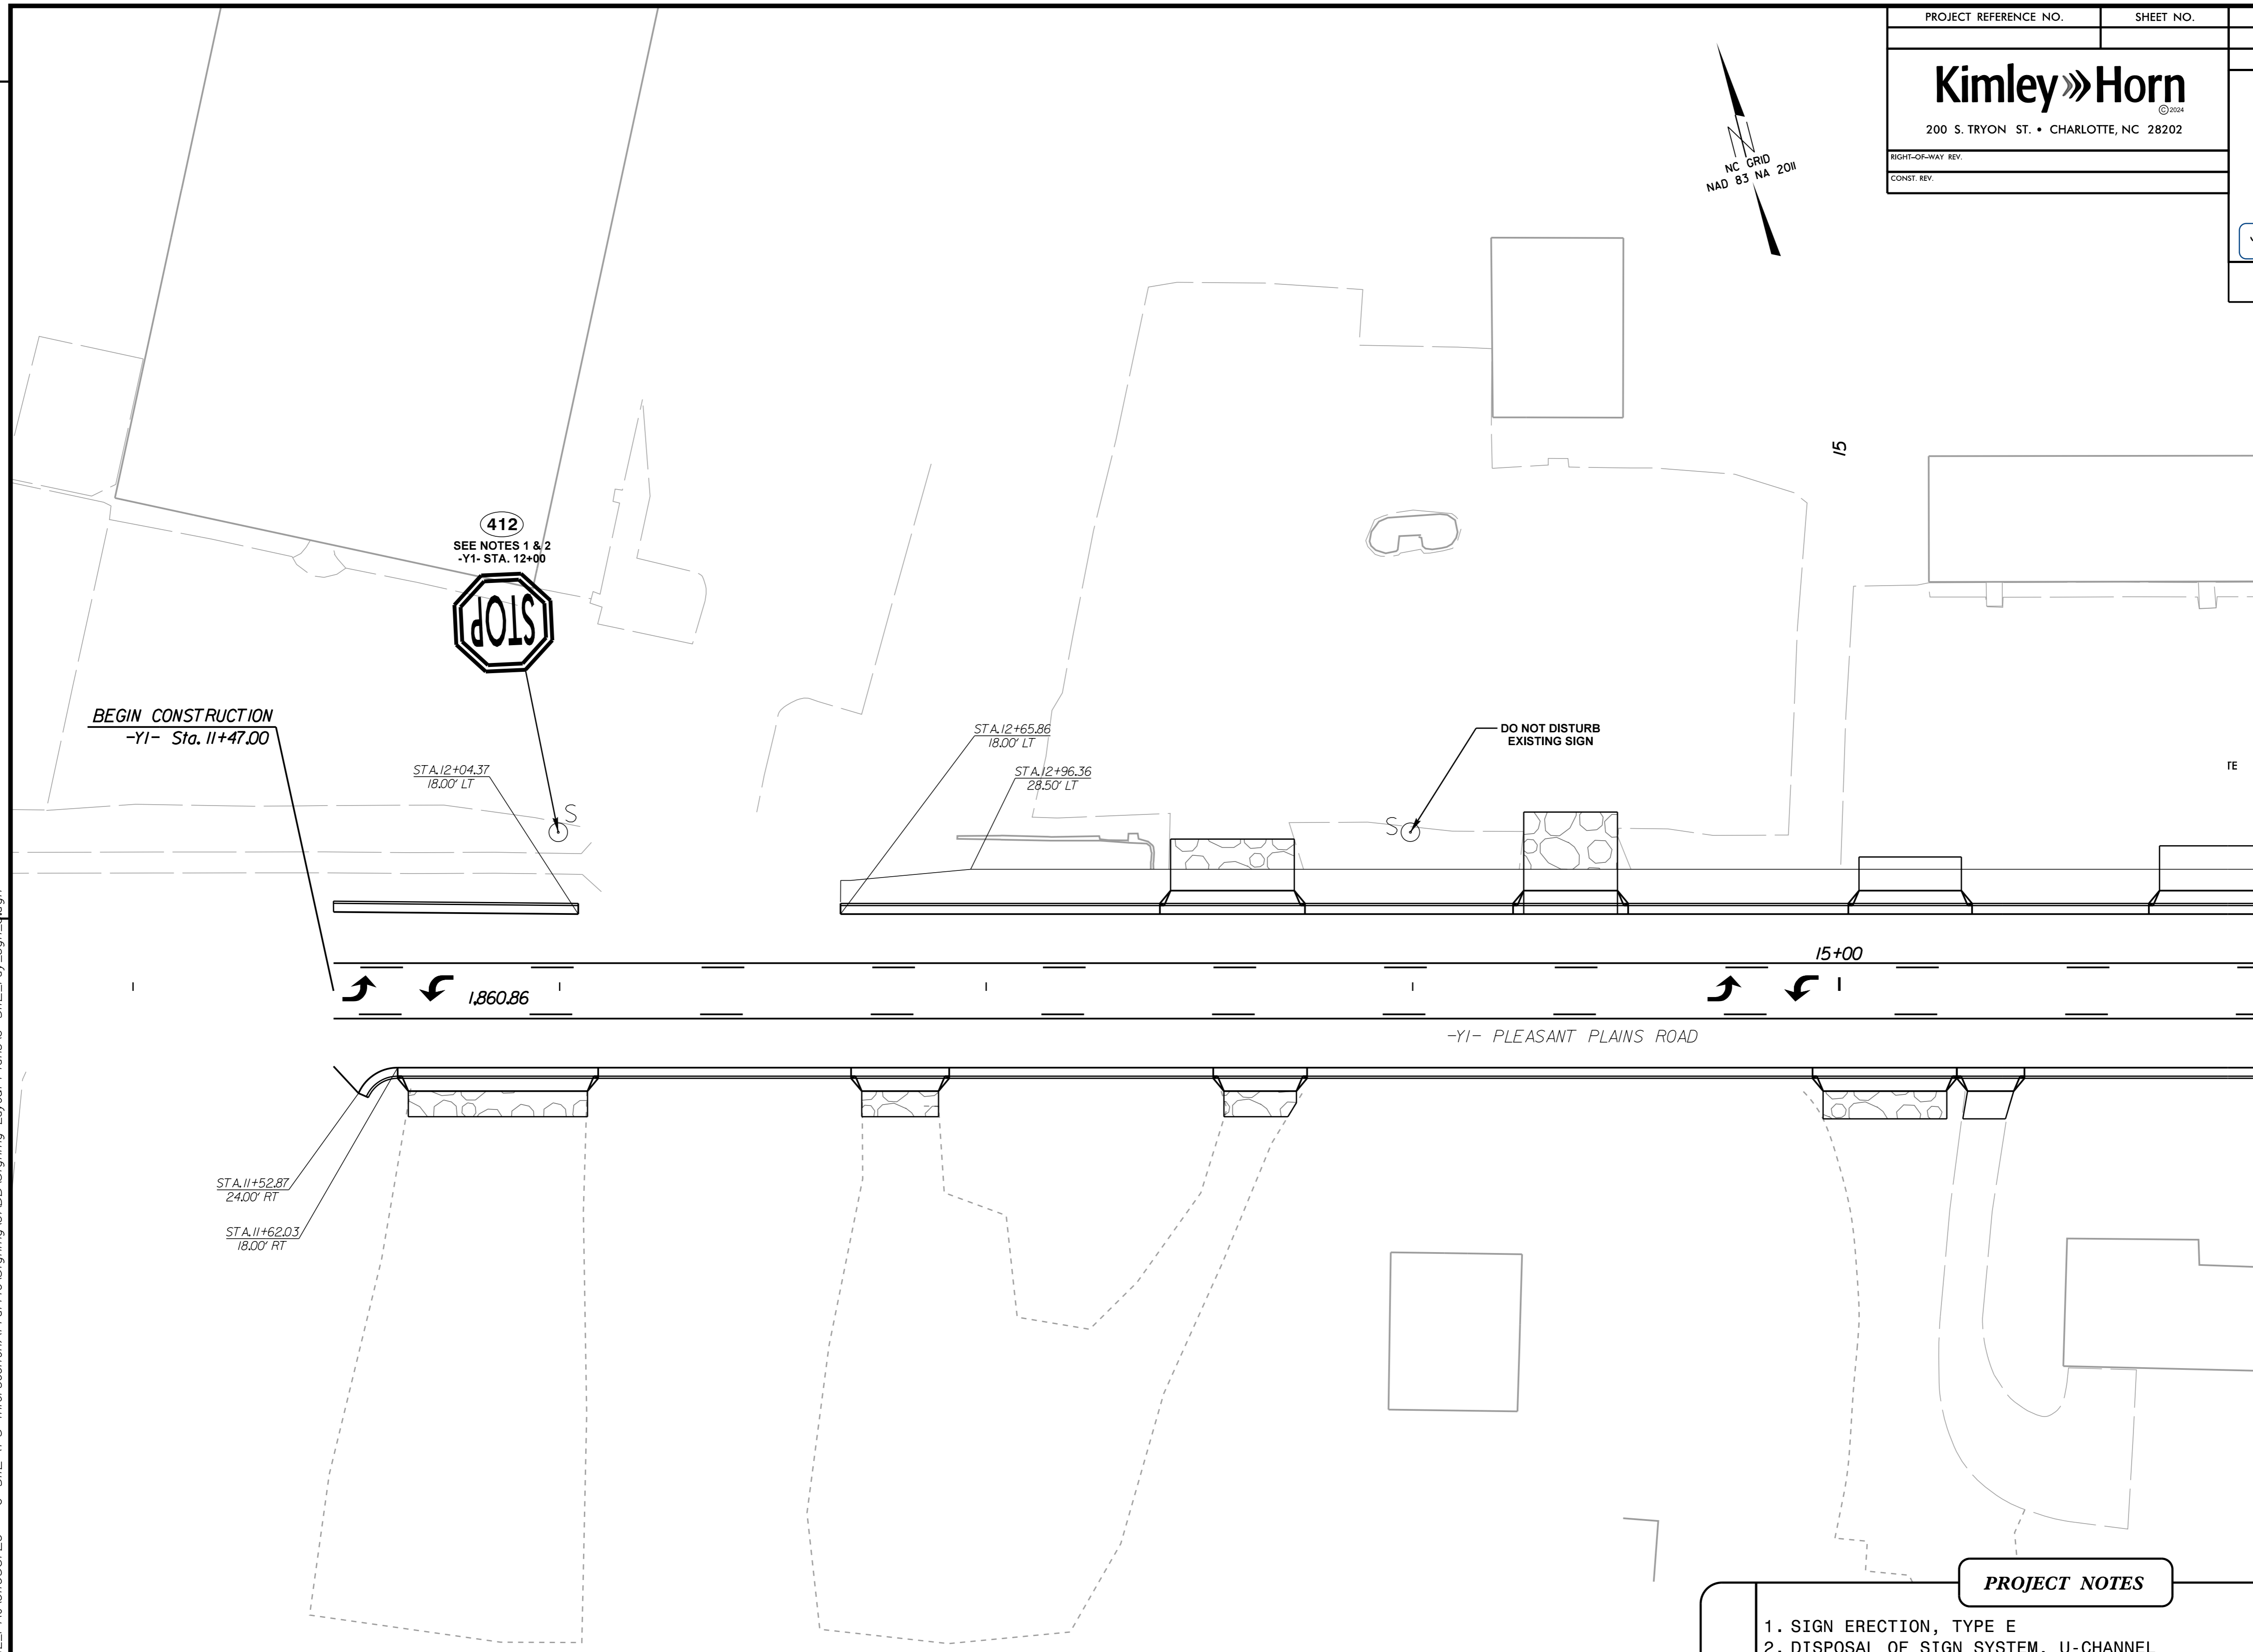

MATCHLINE -YI- STA 16+00 (SEE SHEET SIGN-7)

PROJECT NOTES

1. SIGN ERECTION, TYPE E
2. DISPOSAL OF SIGN SYSTEM, U-CHANNEL

12/14/2023 K:\CHL_P\01036720 - U-5112 (P3 Intersection)\Traffic\Signing\CADD\Signing Layout Plans\U-5112_roy_sgn.dgn