
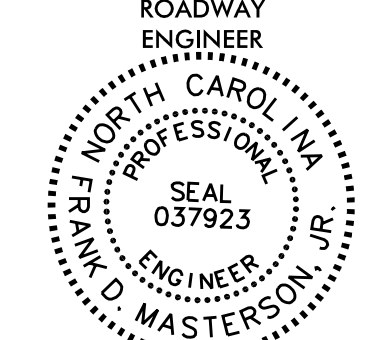
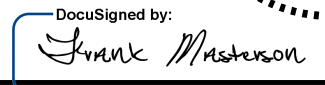
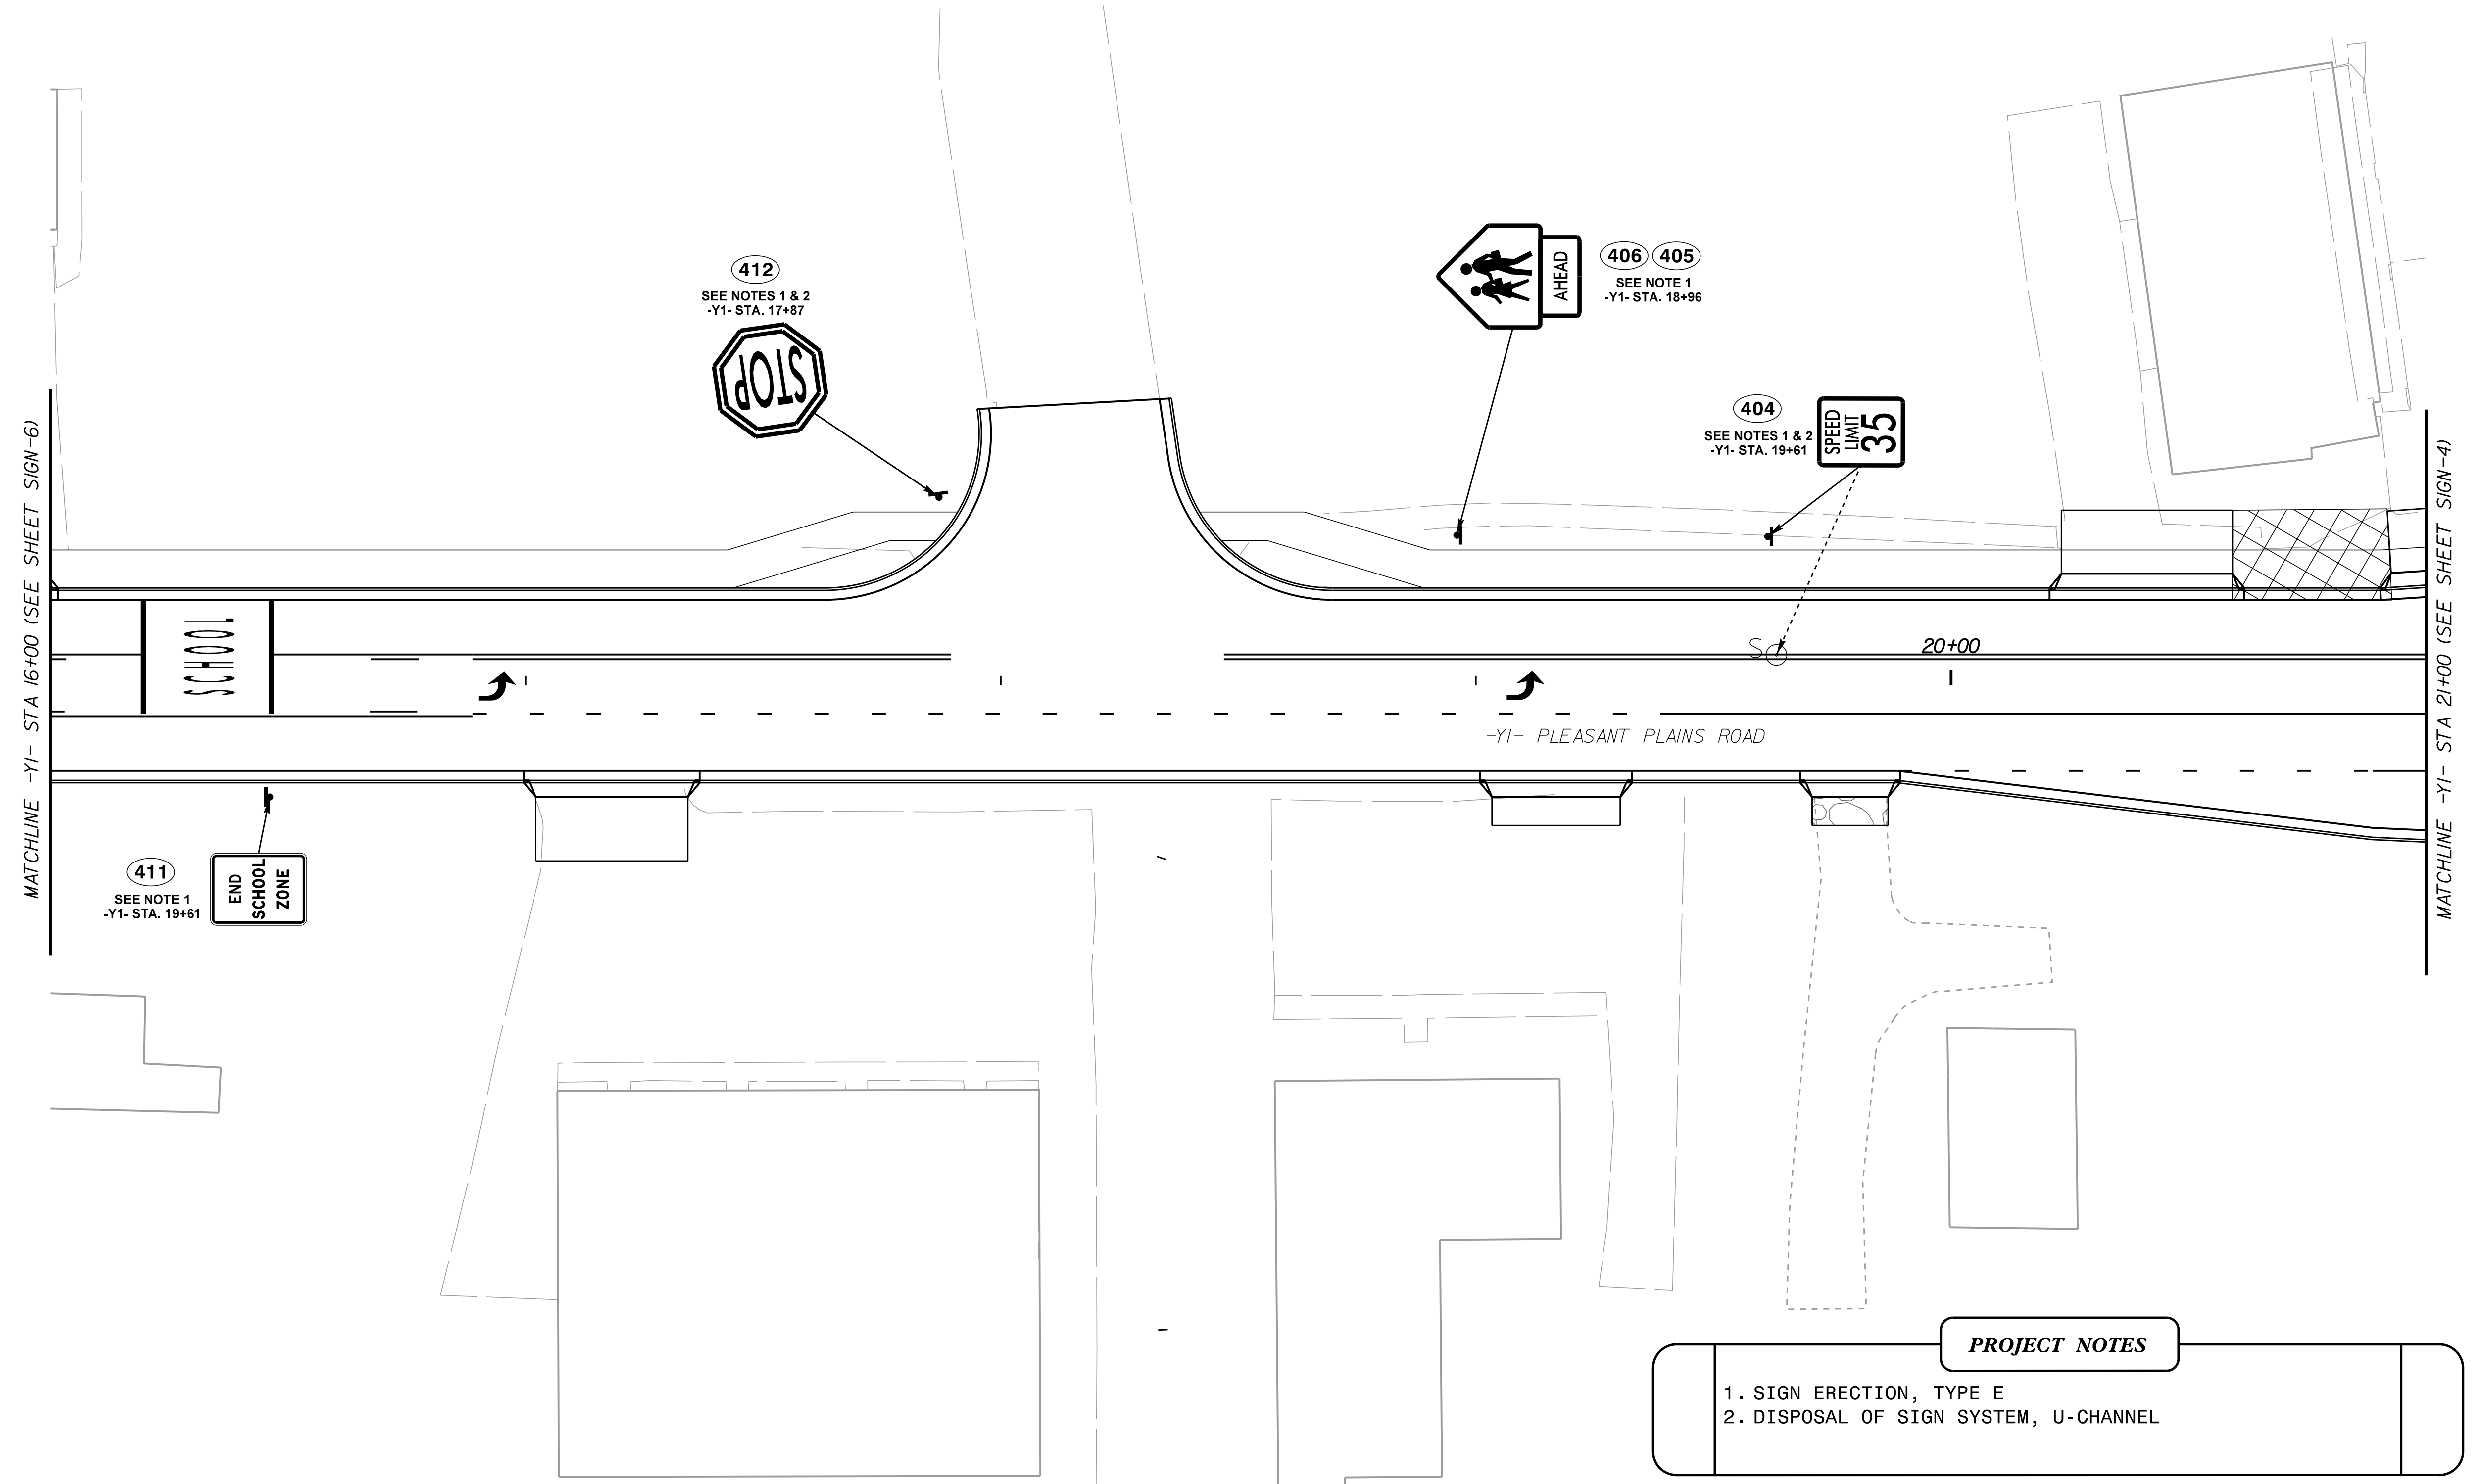
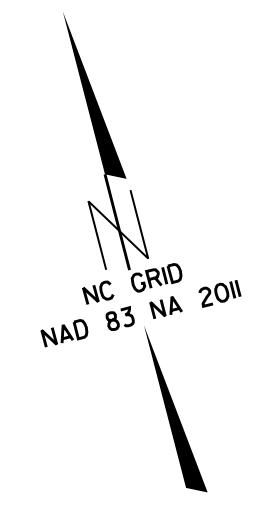


REVISIONS

12/14/2023 K:\CHL_P\01036720 - U-5112 (P3 Intersection)\Traffic\Signing\CADD\Signing Layout Plans\U-5112_ry_sgn_1.dgn

PROJECT REFERENCE NO.	SHEET NO.	PROJECT REFERENCE NO.	SHEET NO.
		U-5112	SIGN-7
RW SHEET NO.			
 ROADWAY ENGINEER 200 S. TRYON ST. • CHARLOTTE, NC 28202			
			
DocuSigned by:  2/12/2024			
DOCUMENT NOT CONSIDERED FINAL UNLESS ALL SIGNATURES COMPLETED			



PROJECT NOTES

- SIGN ERECTION, TYPE E
- DISPOSAL OF SIGN SYSTEM, U-CHANNEL