

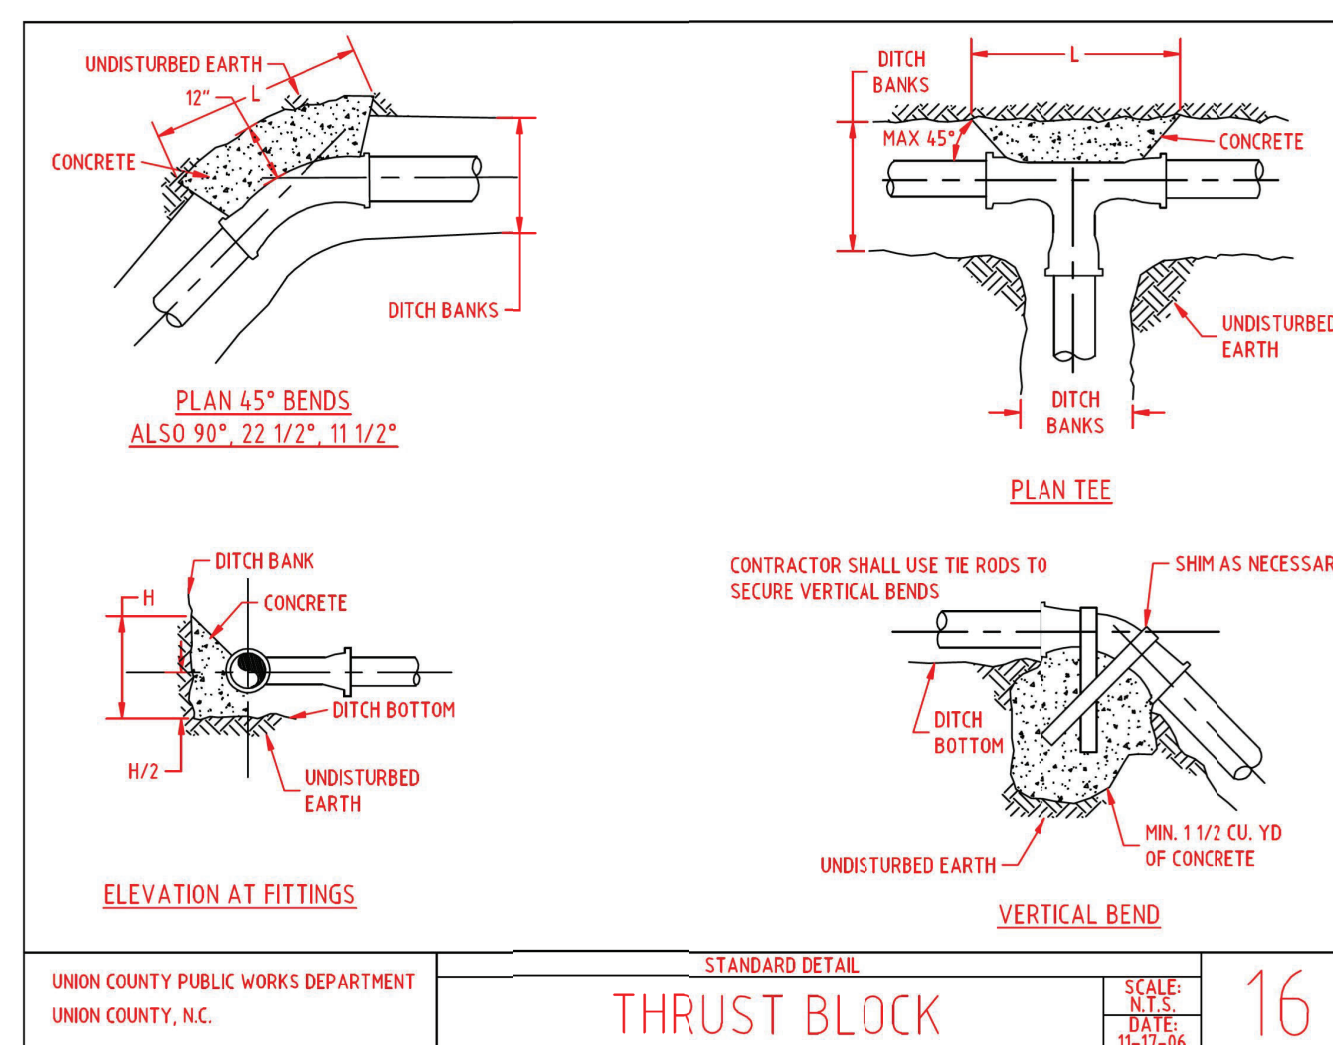
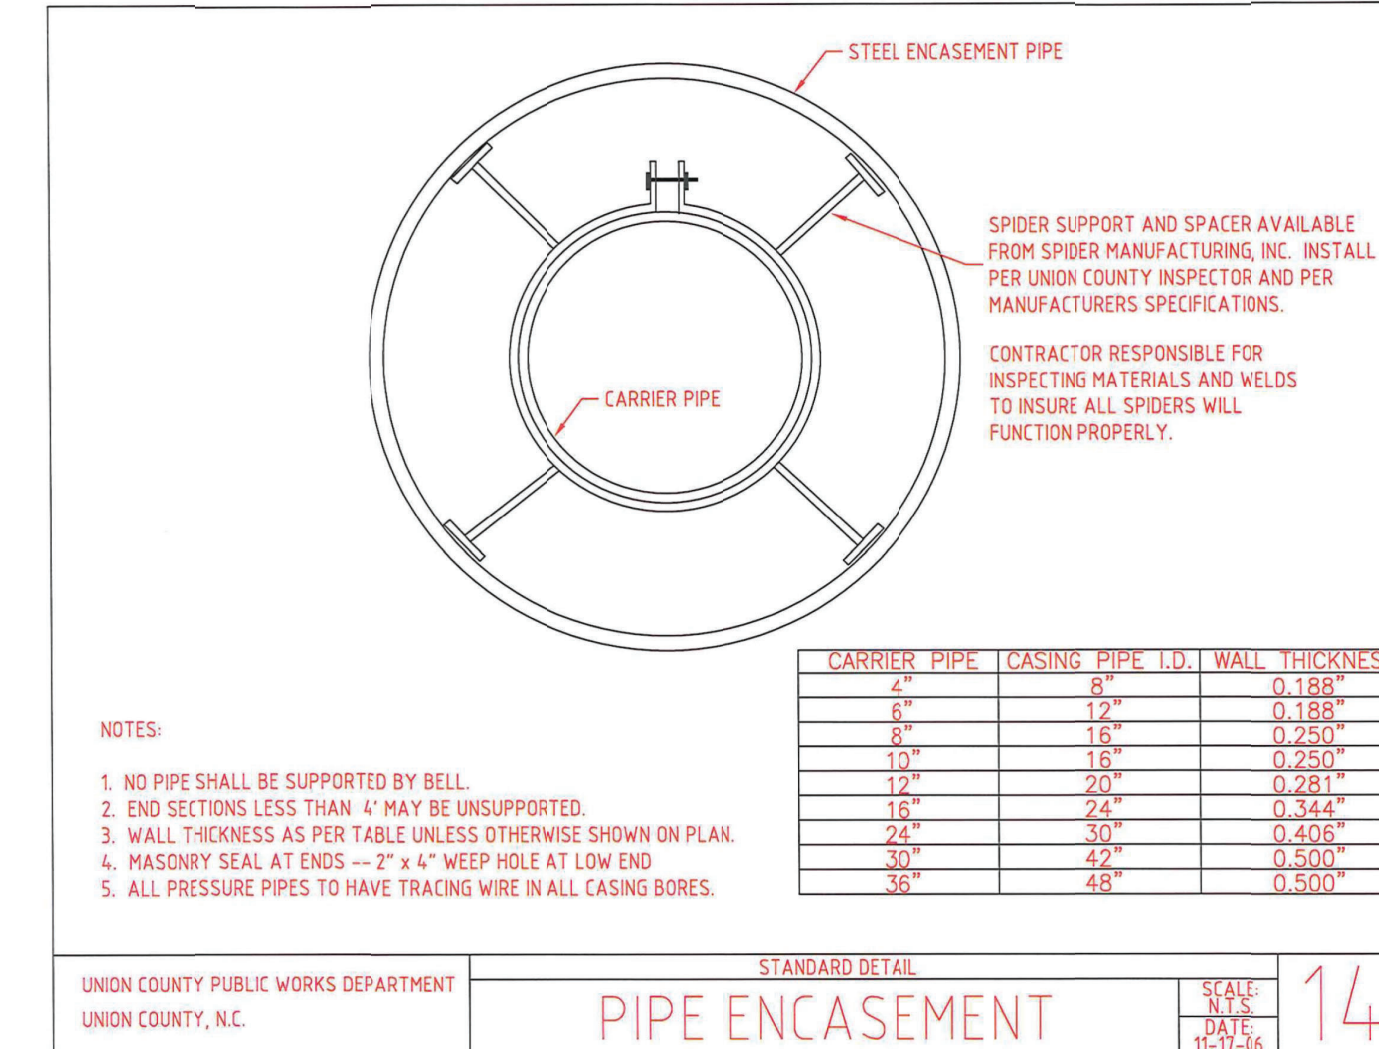
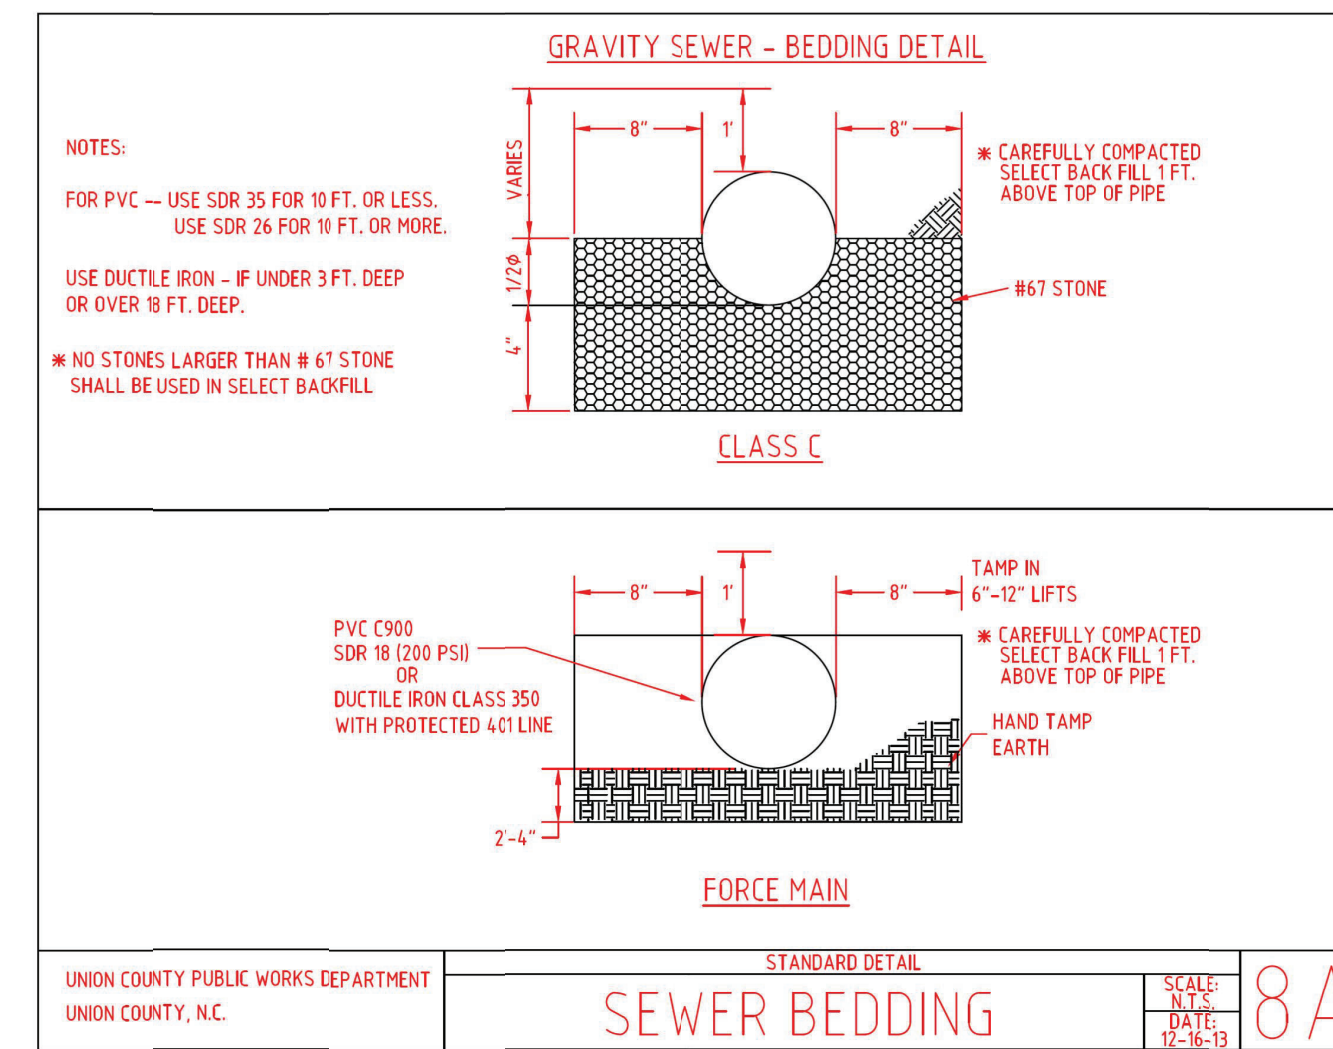
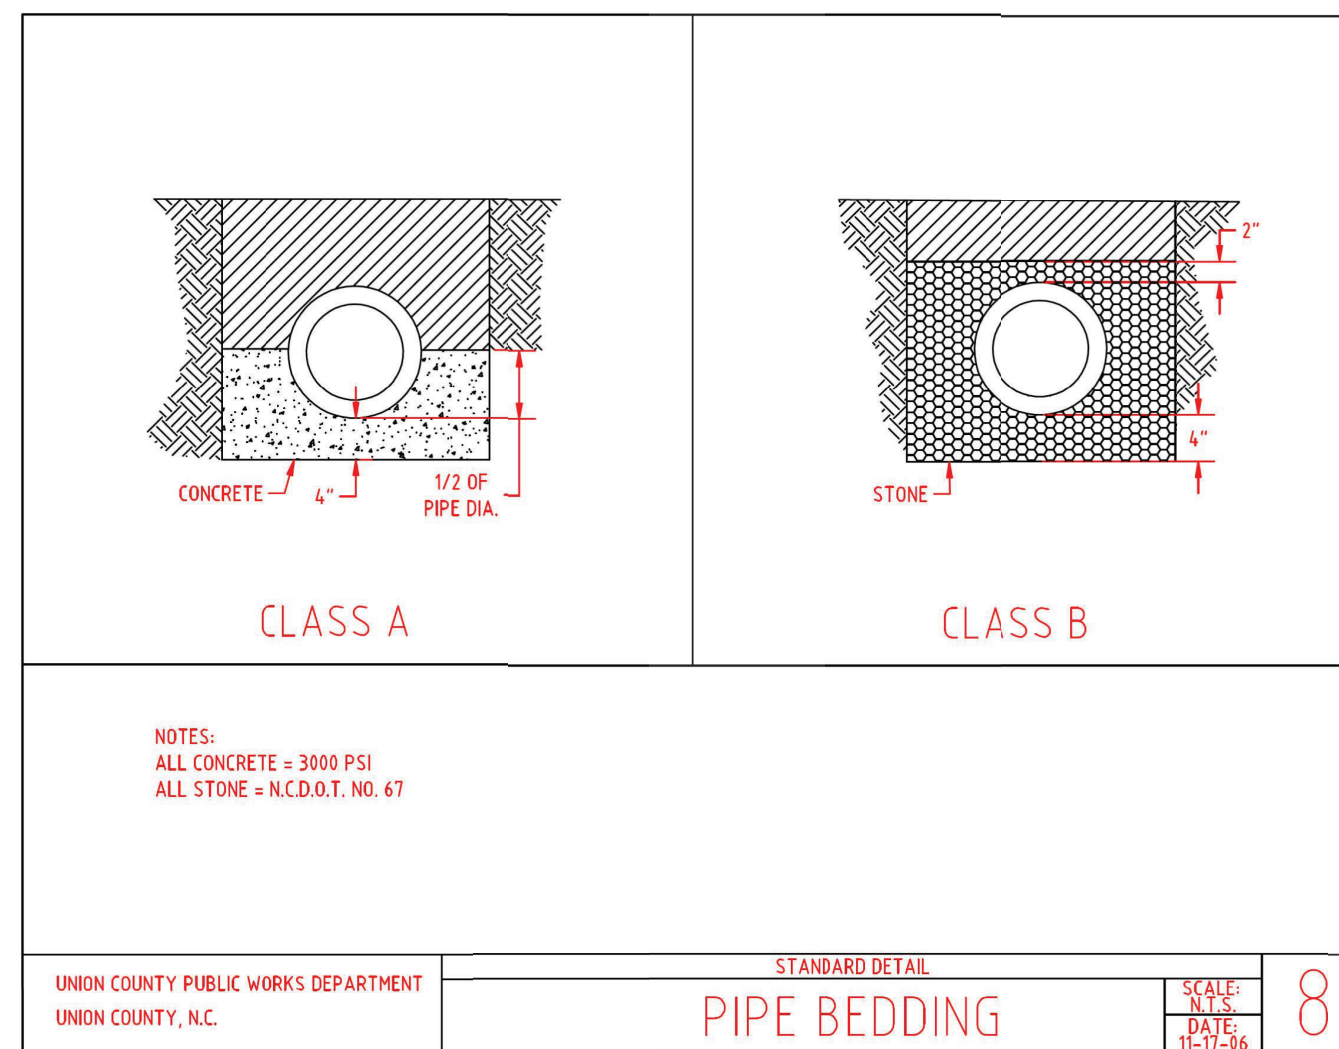


PROJECT REFERENCE NO.	SHEET NO.
U-5112	UC-3B
DESIGNED BY: SJJ	
DRAWN BY: SCA	
CHECKED BY: MAS	
APPROVED BY:	
REVISED:	
NORTH CAROLINA DEPARTMENT OF TRANSPORTATION UTILITIES ENGINEERING SECTION PHONE: (919) 707-6690 FAX: (919) 250-4151	
UTILITY CONSTRUCTION PLANS ONLY	

UTILITY CONSTRUCTION

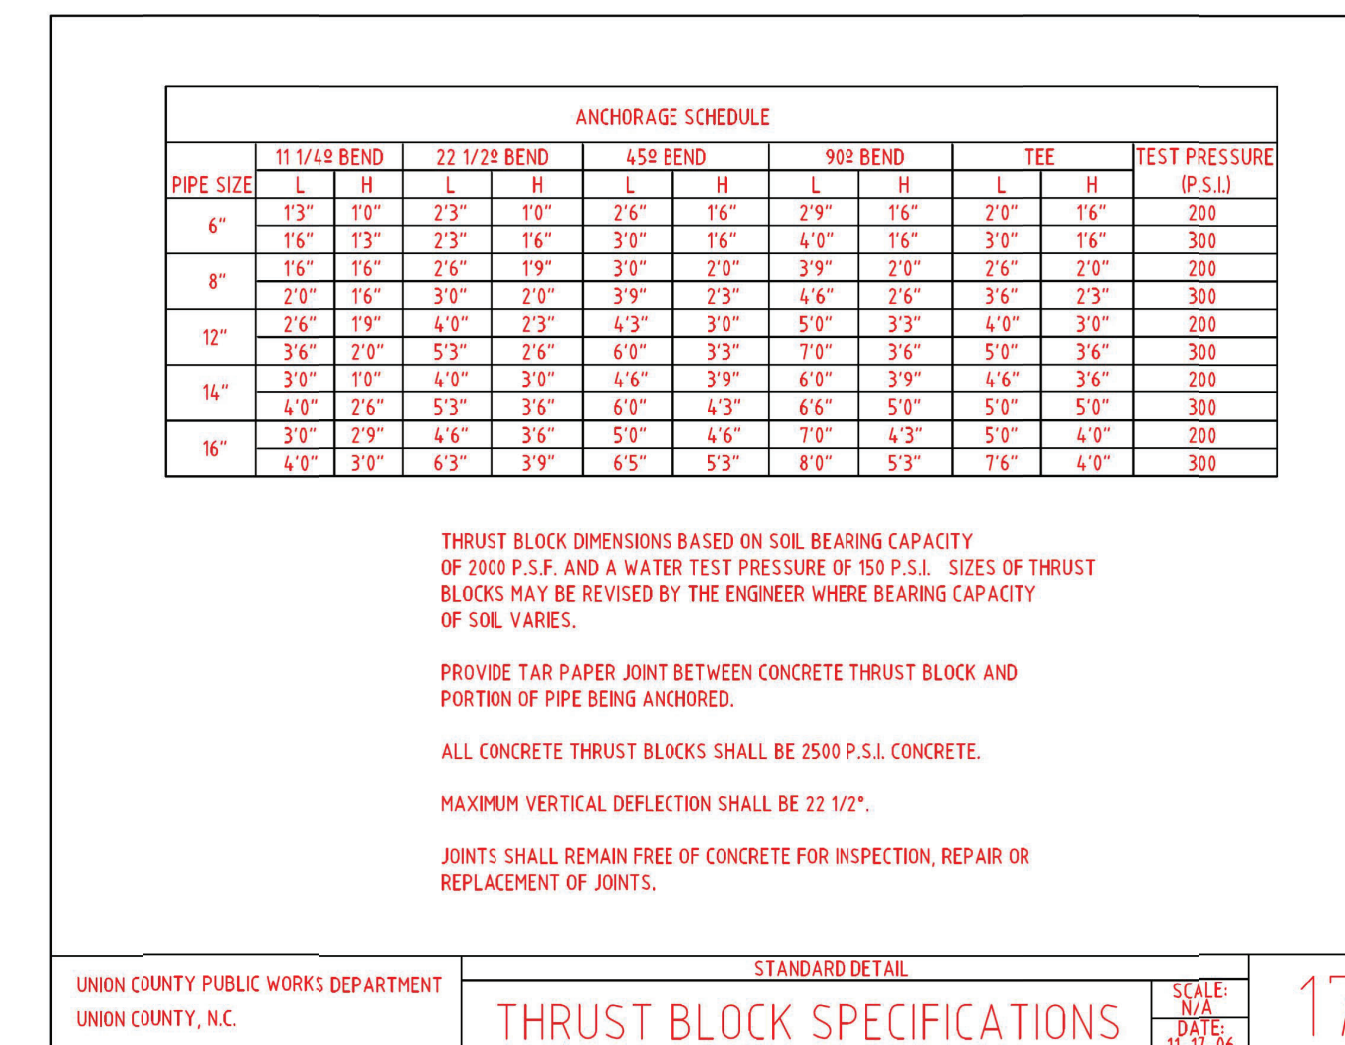

NOTE: CONCRETE THRUST BLOCKING MAY BE PROVIDED ONLY WHEN CONCRETE CAN BE ALLOWED TO CURE FOR A MINIMUM OF 48 HOURS PRIOR TO FILLING OR TESTING WATER MAINS OR FORCE MAINS.

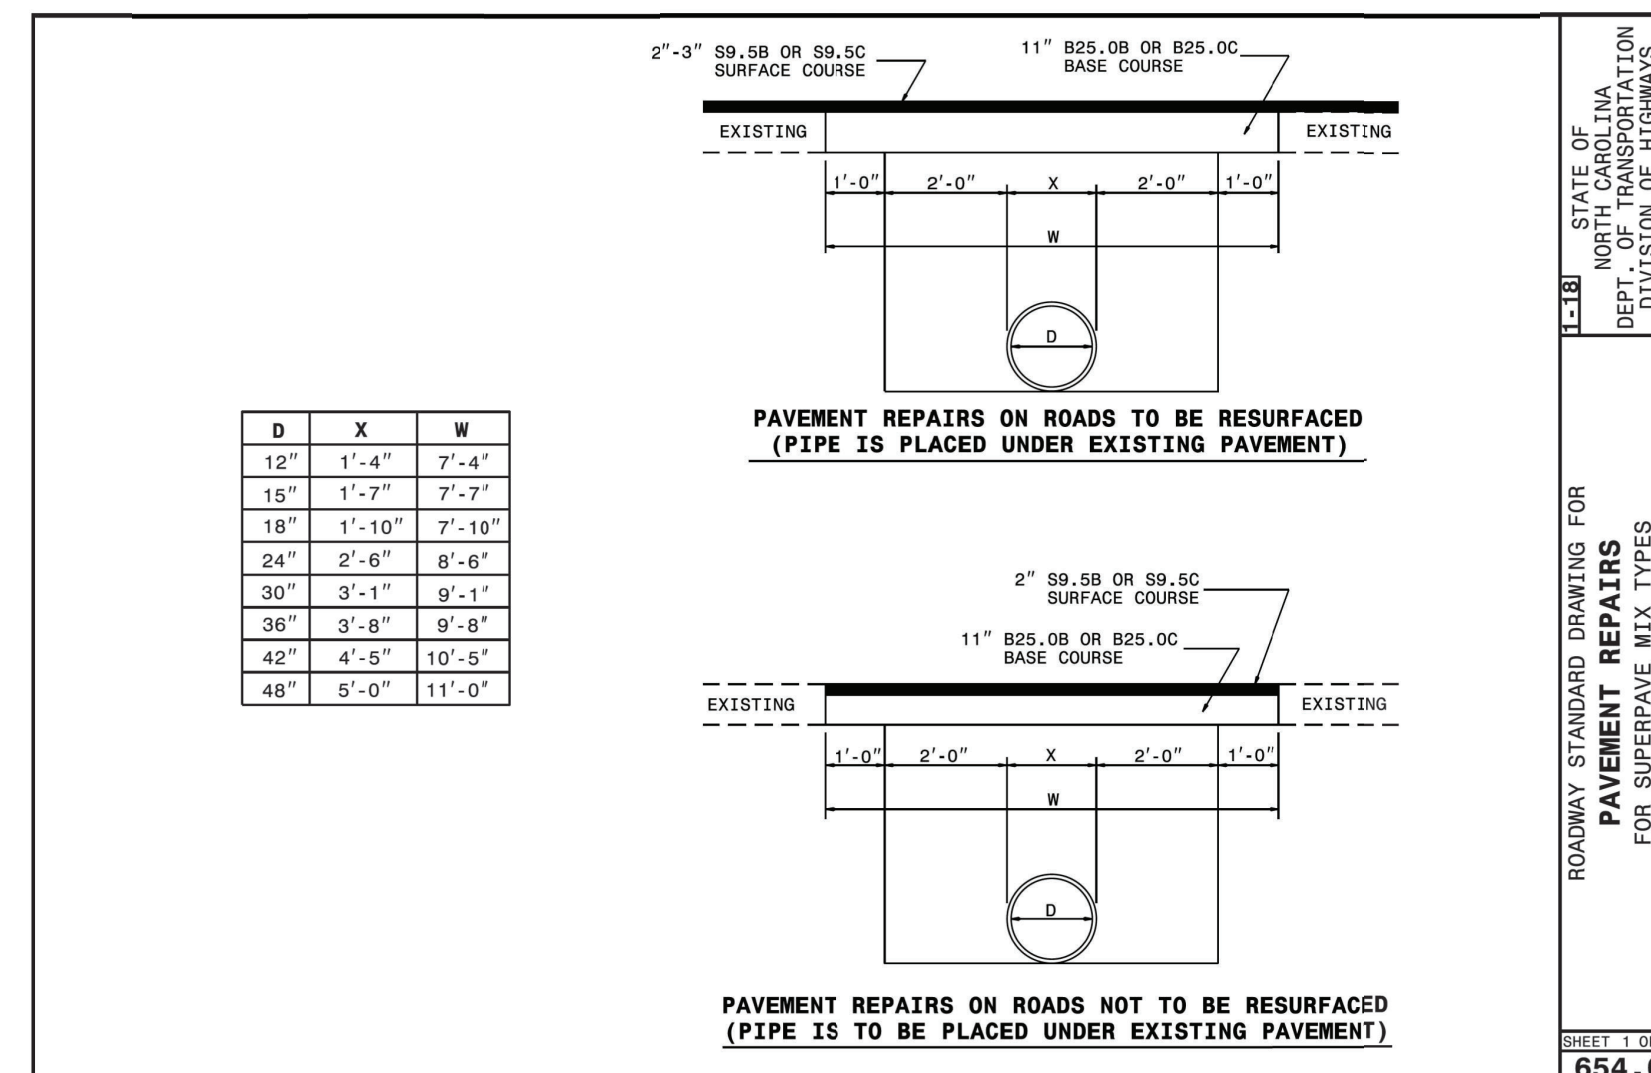

REVISIONS