



PROJECT REFERENCE NO.	UC-5
DESIGNED BY:	SJJ
DRAWN BY:	SCA
CHECKED BY:	MAS
APPROVED BY:	
REVISED:	
NORTH CAROLINA PROFESSIONAL SEAL	
NORTH CAROLINA DEPARTMENT OF TRANSPORTATION	
UTILITIES ENGINEERING SEC. PHONE: (919) 707-6690 FAX: (919) 250-4151	1/17/2024
UTILITY CONSTRUCTION PLANS ONLY	

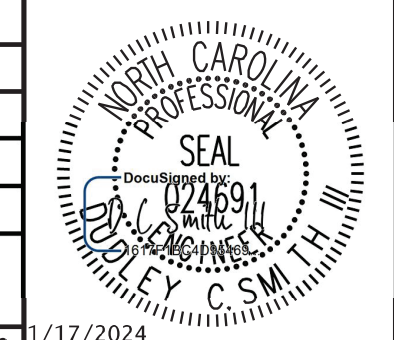


UTILITY CONSTRUCTION

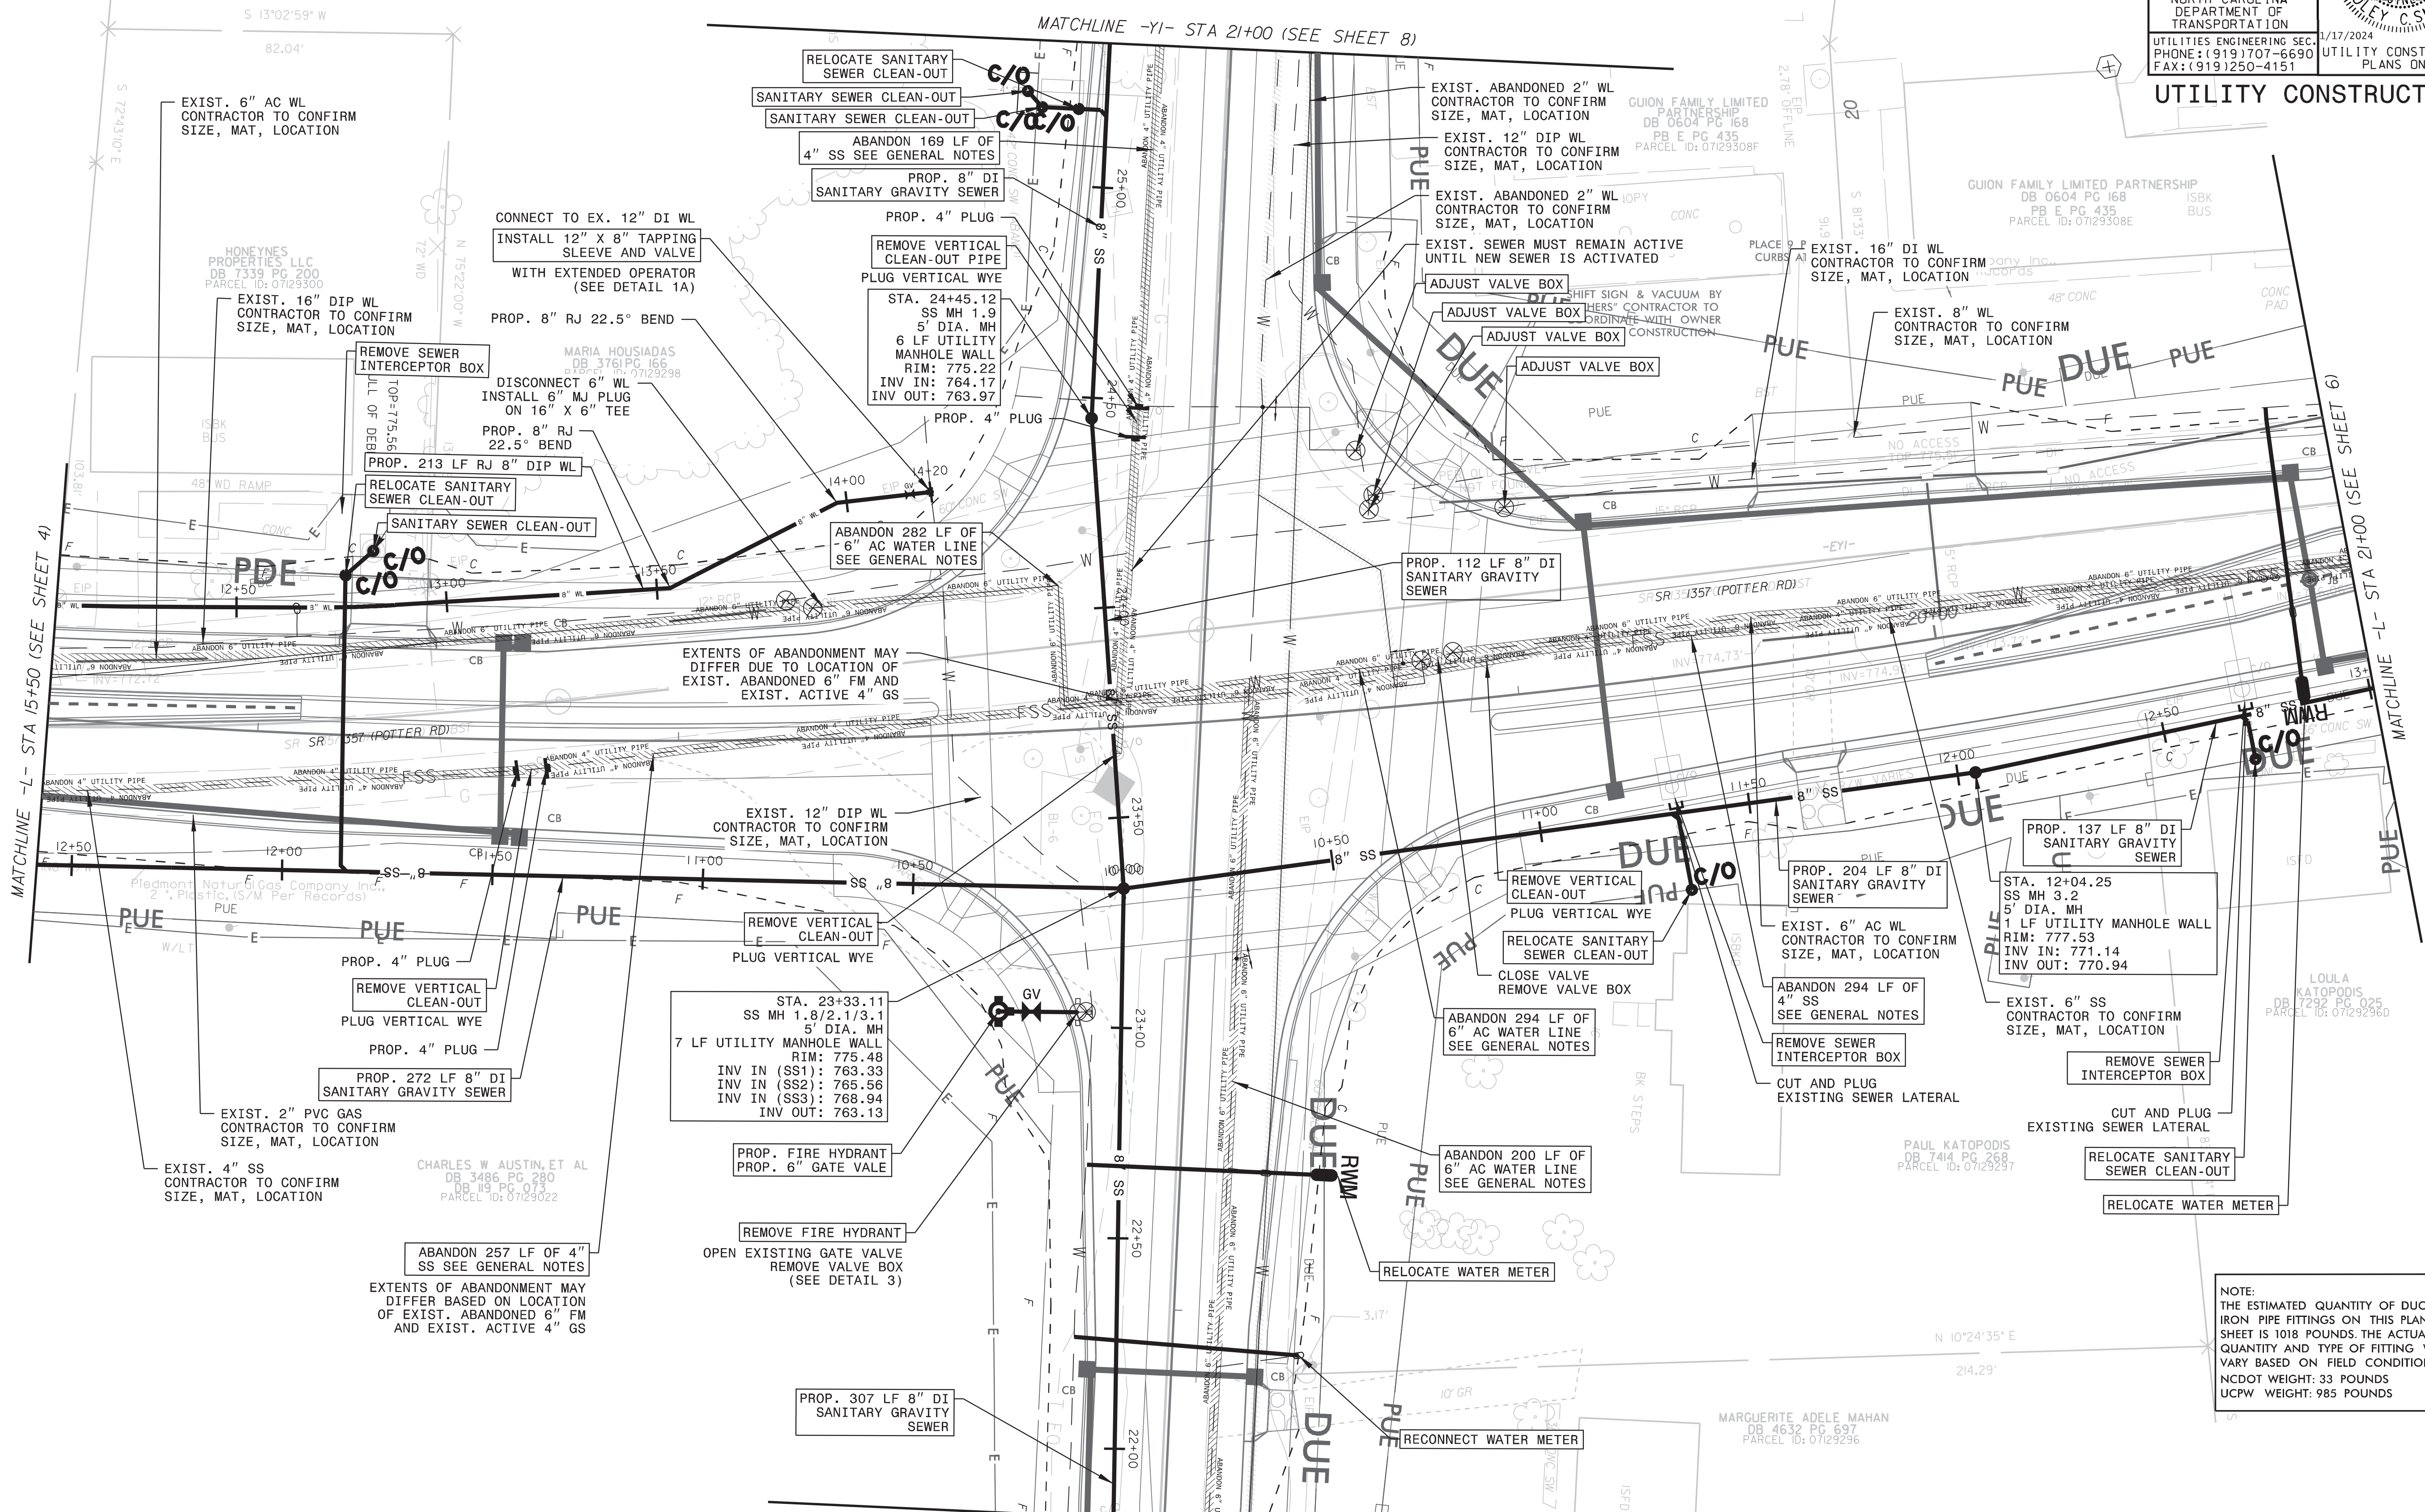

REVISIONS

1/17/2024

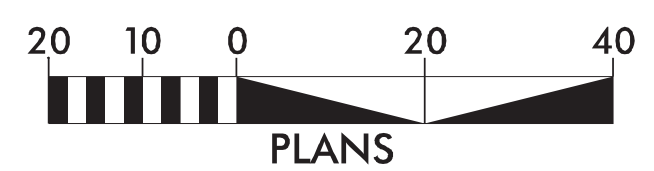

NOTE:
 THE ESTIMATED QUANTITY OF DUCTILE IRON PIPE FITTINGS ON THIS PLAN SHEET IS 1018 POUNDS. THE ACTUAL QUANTITY AND TYPE OF FITTING WILL VARY BASED ON FIELD CONDITIONS.
 NCDOT WEIGHT: 33 POUNDS
 UCWP WEIGHT: 985 POUNDS