



PROJECT REFERENCE NO.	SHEET NO.
U-5112	UC-6A
DESIGNED BY: SJJ	
DRAWN BY: SCA	
CHECKED BY: MAS	
APPROVED BY:	
REVISED:	
NORTH CAROLINA DEPARTMENT OF TRANSPORTATION UTILITIES ENGINEERING SECTION PHONE: (919) 707-6690 FAX: (919) 250-4151	

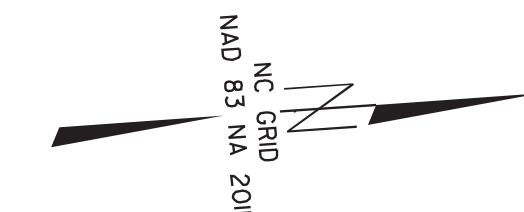

## UTILITY CONSTRUCTION

REVISIONS

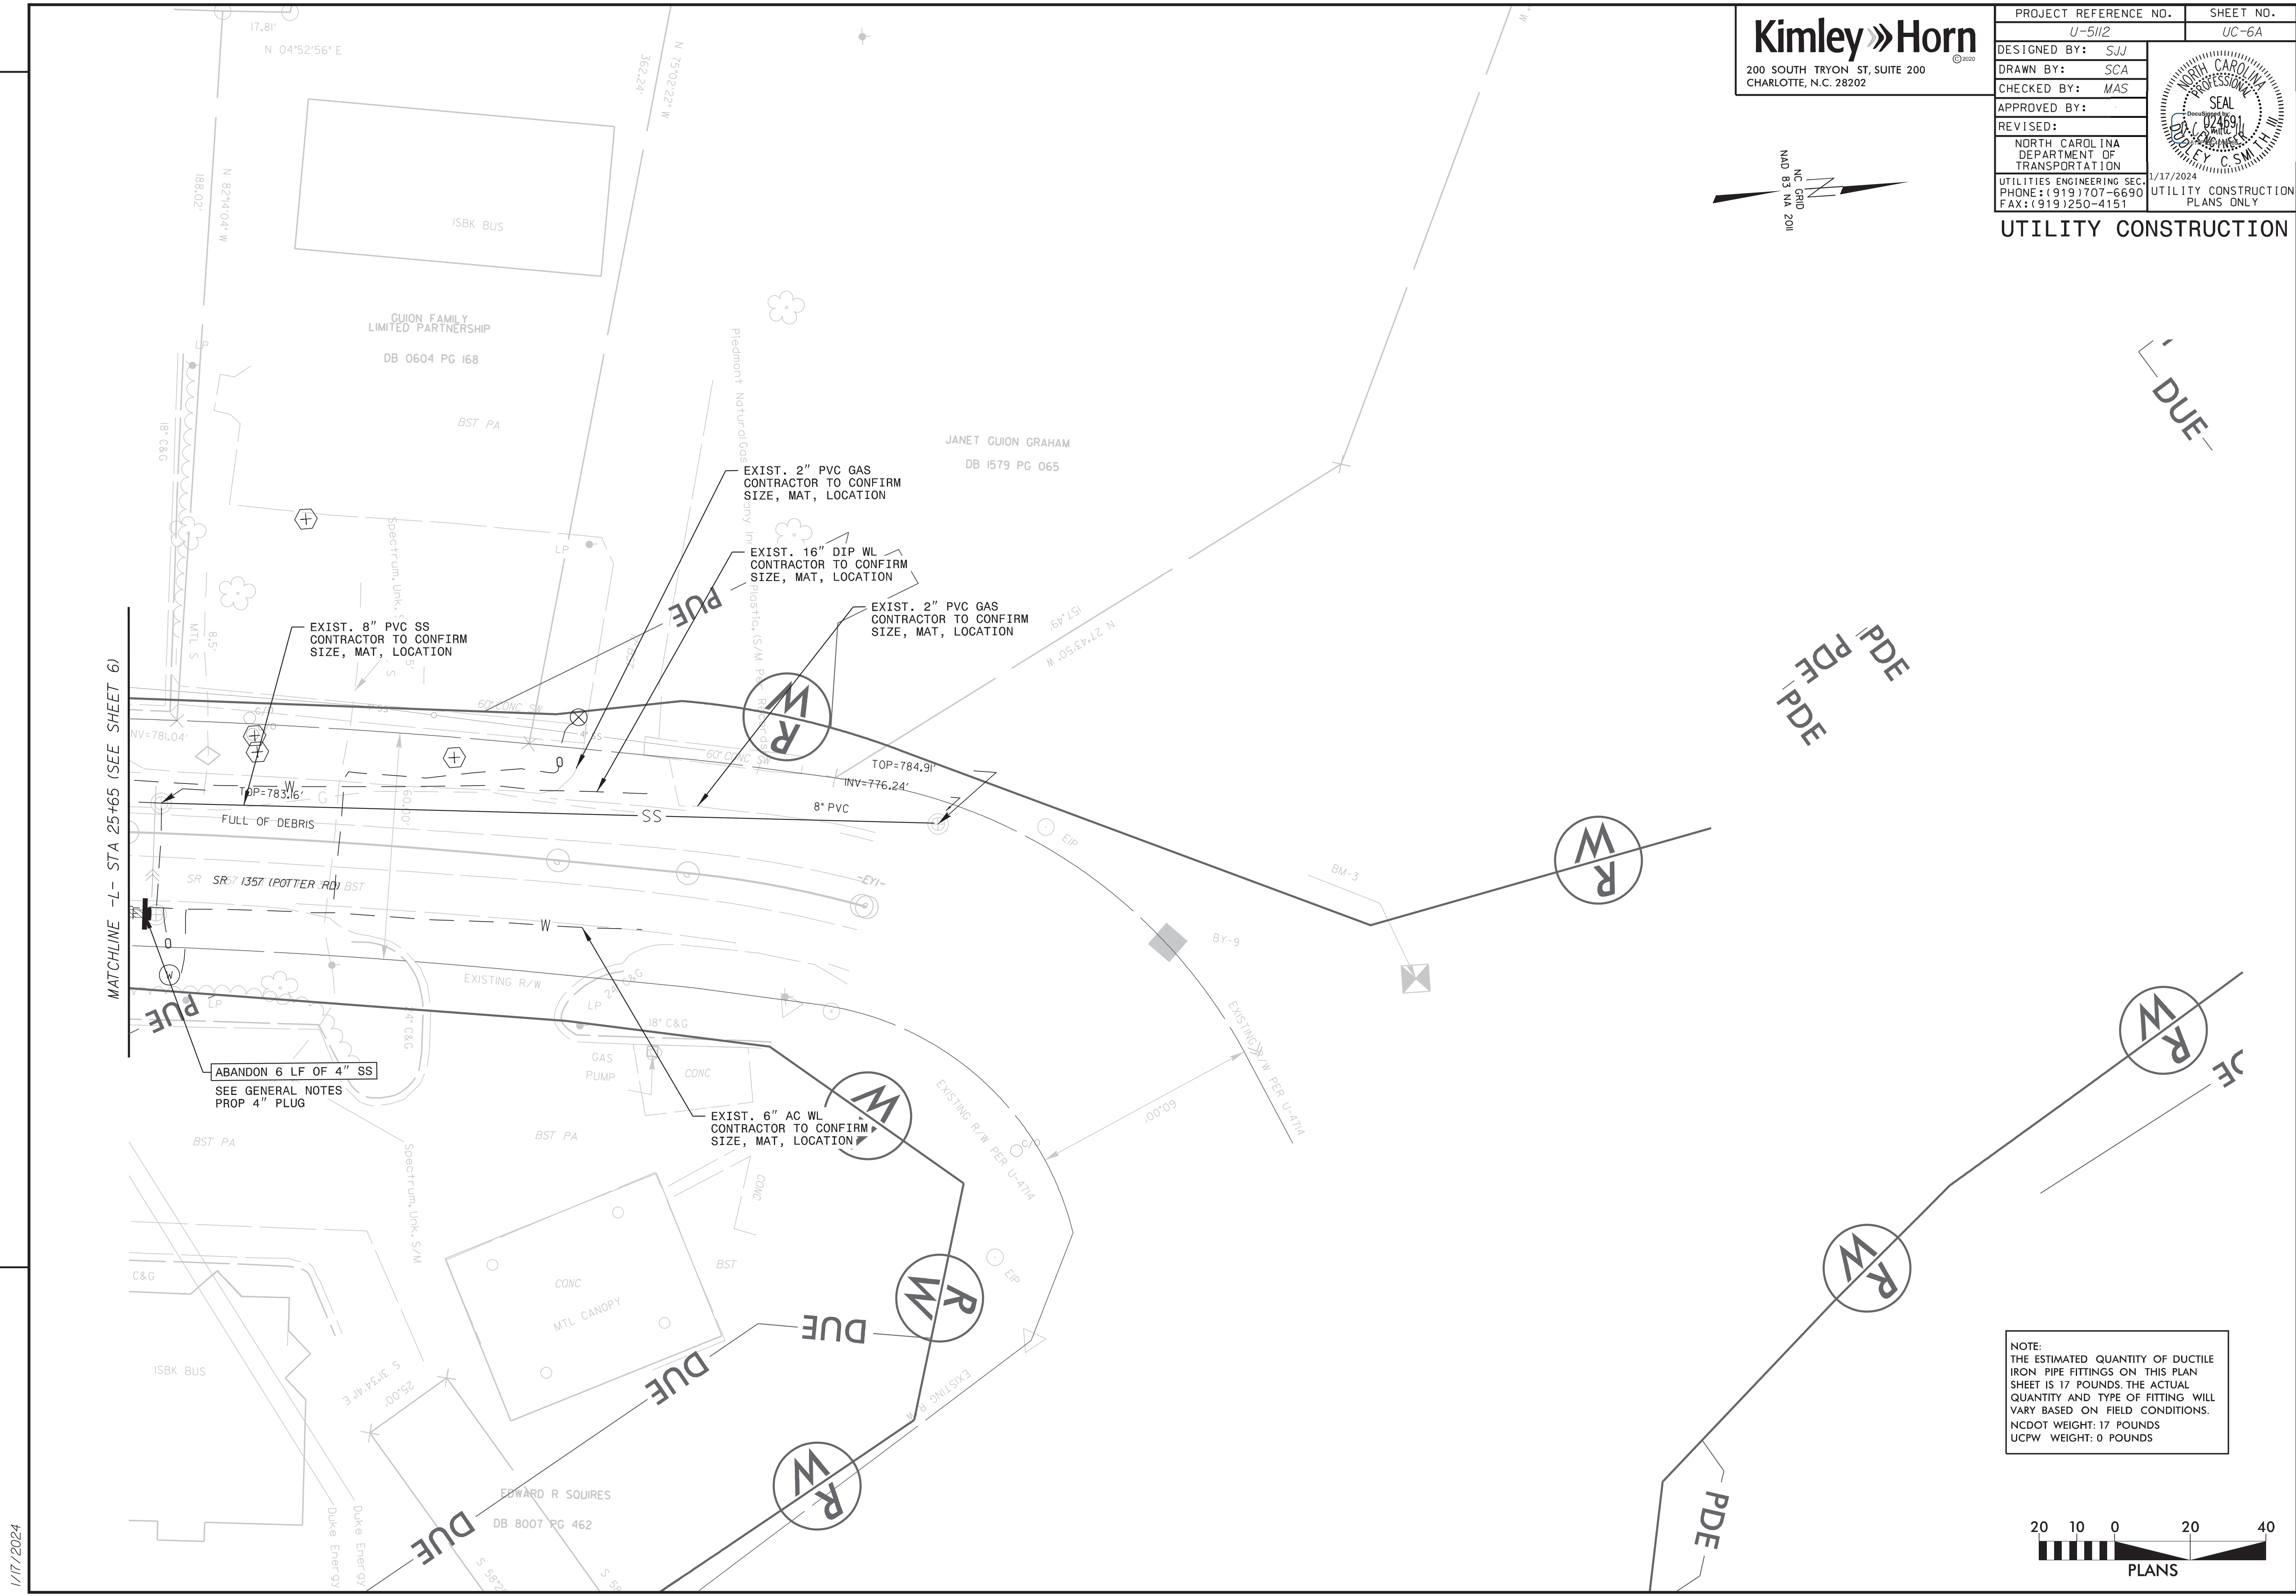

1/17/2024

NOTE:  
 THE ESTIMATED QUANTITY OF DUCTILE IRON PIPE FITTINGS ON THIS PLAN SHEET IS 17 POUNDS. THE ACTUAL QUANTITY AND TYPE OF FITTING WILL VARY BASED ON FIELD CONDITIONS.  
 NCDOT WEIGHT: 17 POUNDS  
 UCPW WEIGHT: 0 POUNDS

