


PROJECT REFERENCE NO.	SHEET NO.
U-5112	UC-9
DESIGNED BY: SJJ	
DRAWN BY: SCA	
CHECKED BY: MAS	
APPROVED BY:	
REVISED:	
NORTH CAROLINA DEPARTMENT OF TRANSPORTATION	
UTILITIES ENGINEERING SEC. 1/17/2024	UTILITY CONSTRUCTION PLANS ONLY
PHONE: (919) 707-6690	
FAX: (919) 250-4151	

## UTILITY CONSTRUCTION

REVISIONS

MATCHLINE -YI- STA 24+50 (SEE SHEET 5)

MATCHLINE -YI- STA 27+98 (SEE SHEET 9A)

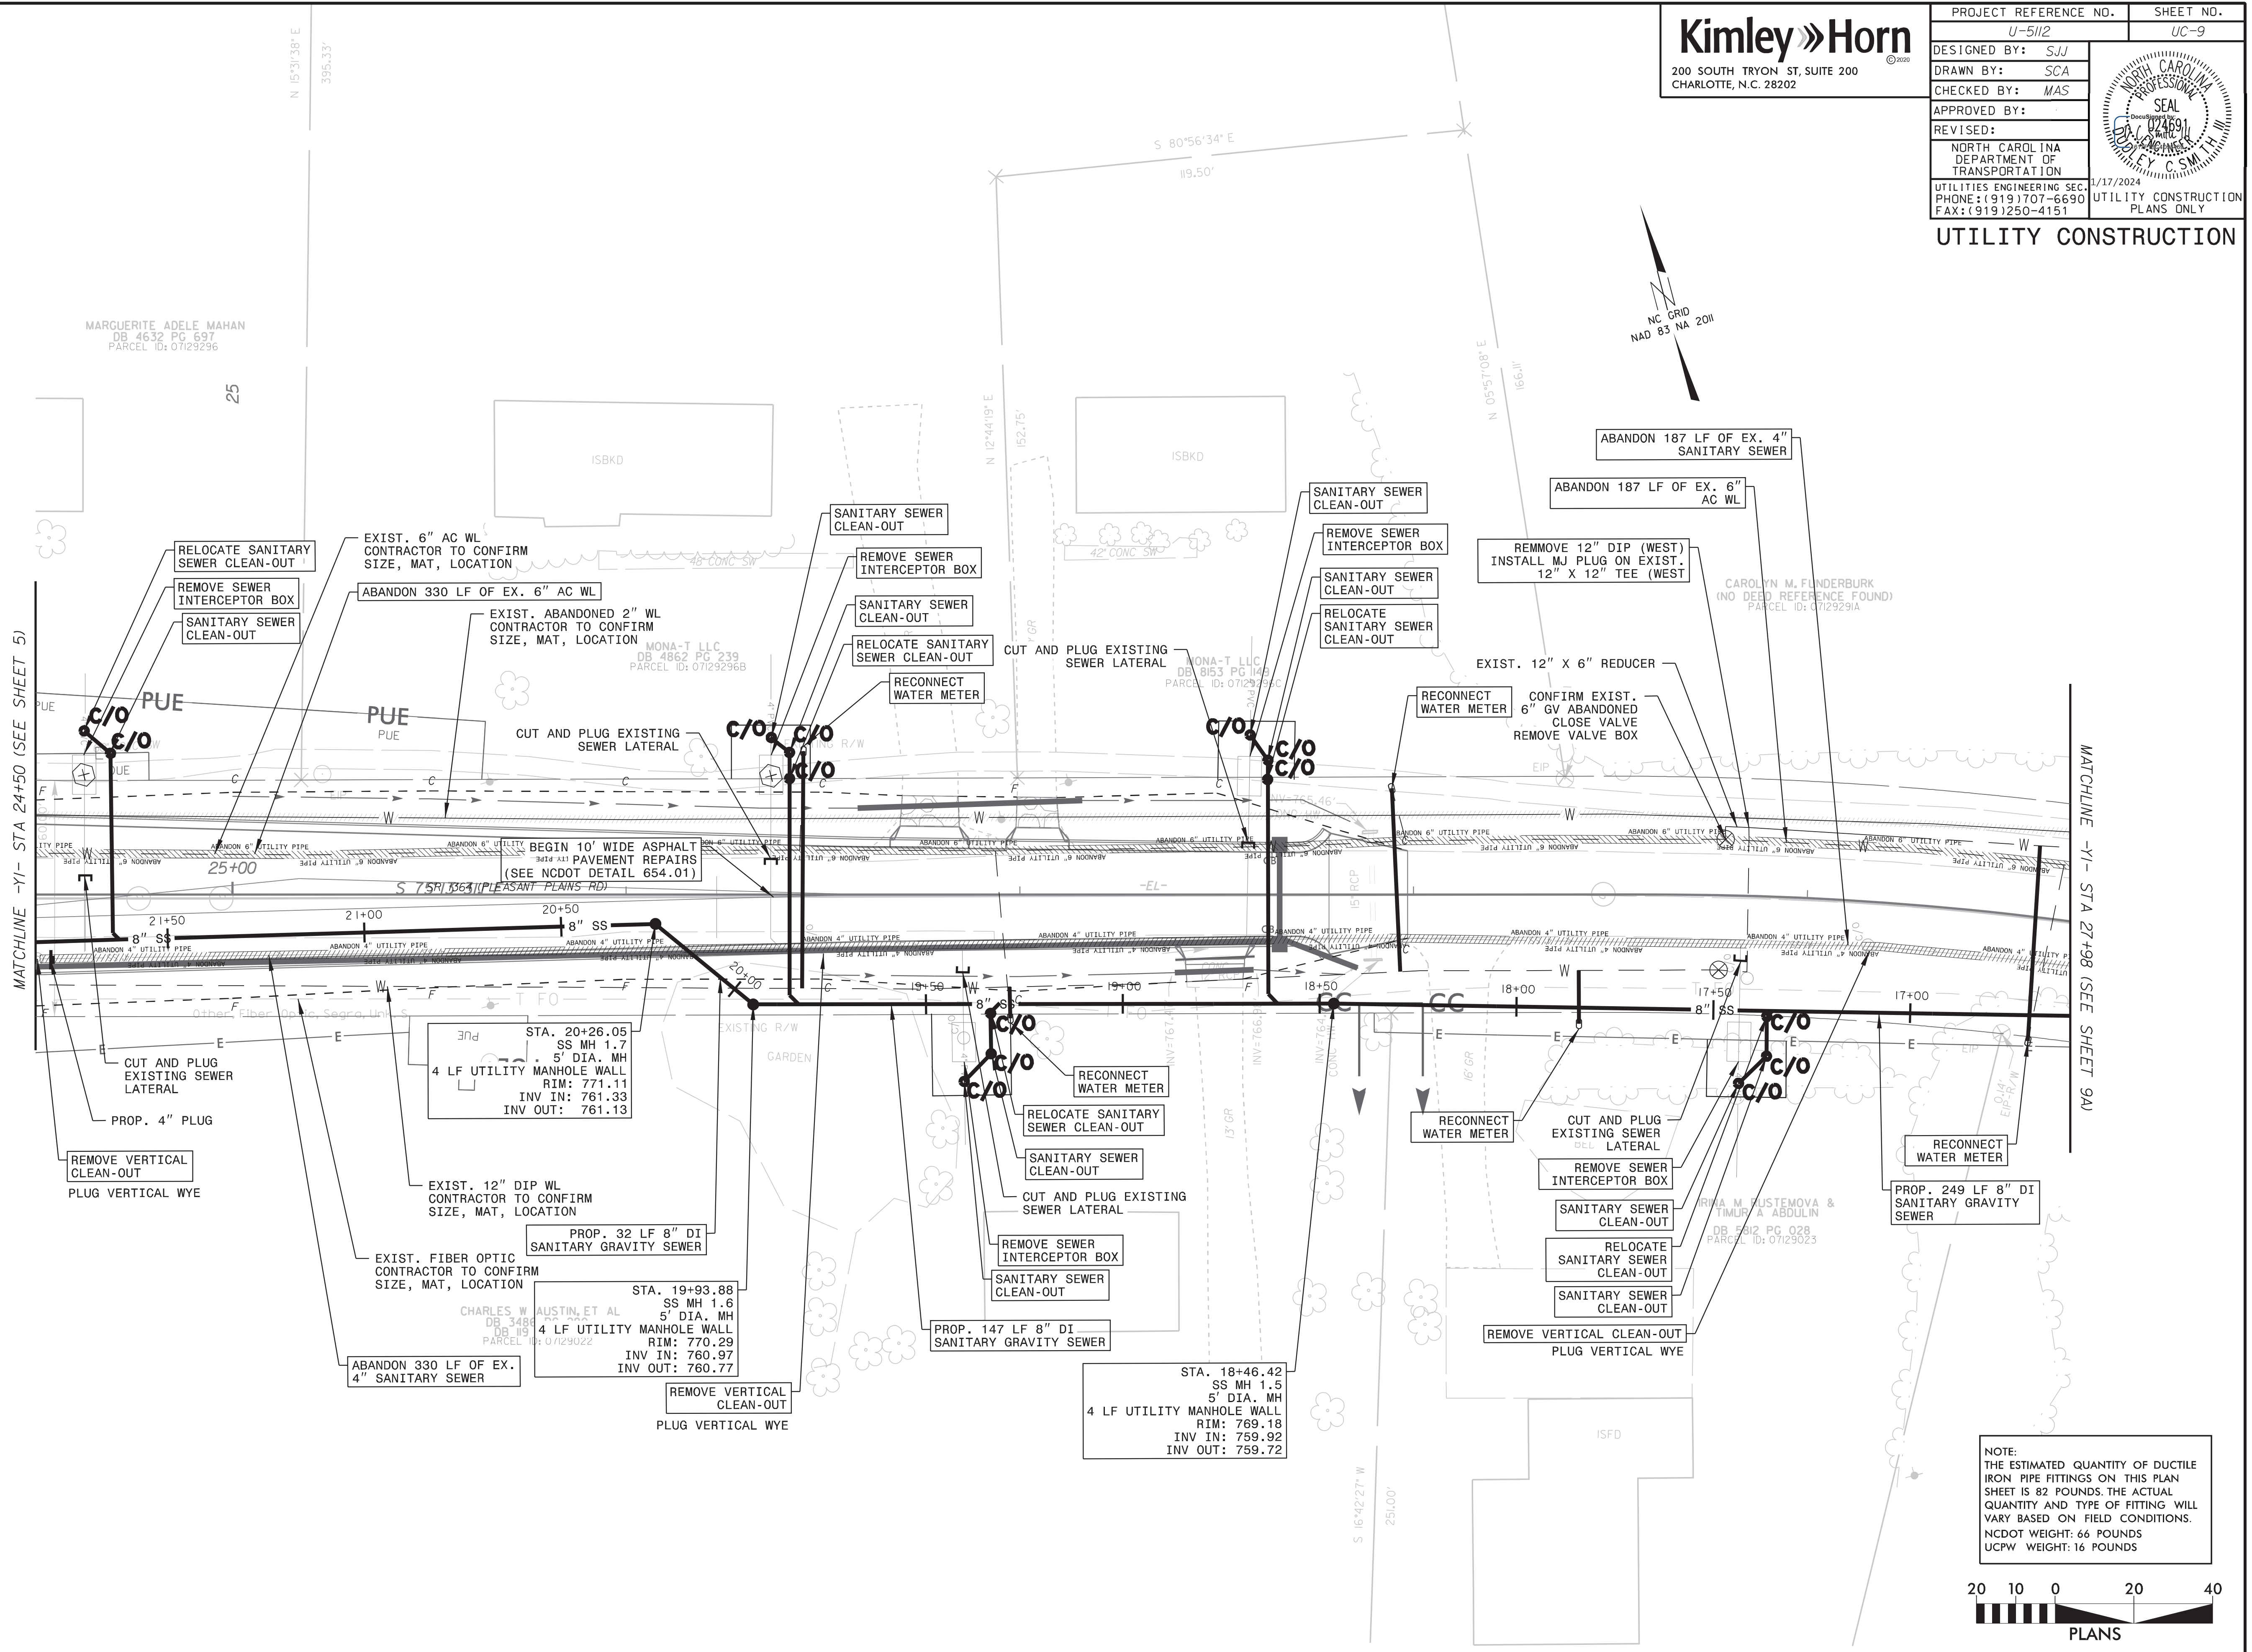

NOTE:  
THE ESTIMATED QUANTITY OF DUCTILE IRON PIPE FITTINGS ON THIS PLAN SHEET IS 82 POUNDS. THE ACTUAL QUANTITY AND TYPE OF FITTING WILL VARY BASED ON FIELD CONDITIONS.  
NCDOT WEIGHT: 66 POUNDS  
UCPW WEIGHT: 16 POUNDS

