



PROJECT REFERENCE NO.	U-5112	SHEET NO.	UC-II
DESIGNED BY:	CWMK		
DRAWN BY:	JNB		
CHECKED BY:	MAS		
APPROVED BY:	---		
REVISED:		NORTH CAROLINA DEPARTMENT OF TRANSPORTATION 1/17/2024 UTILITIES ENGINEERING SEC. PHONE: (919) 707-6690 FAX: (919) 250-4151	
UTILITY CONSTRUCTION			

REVISIONS

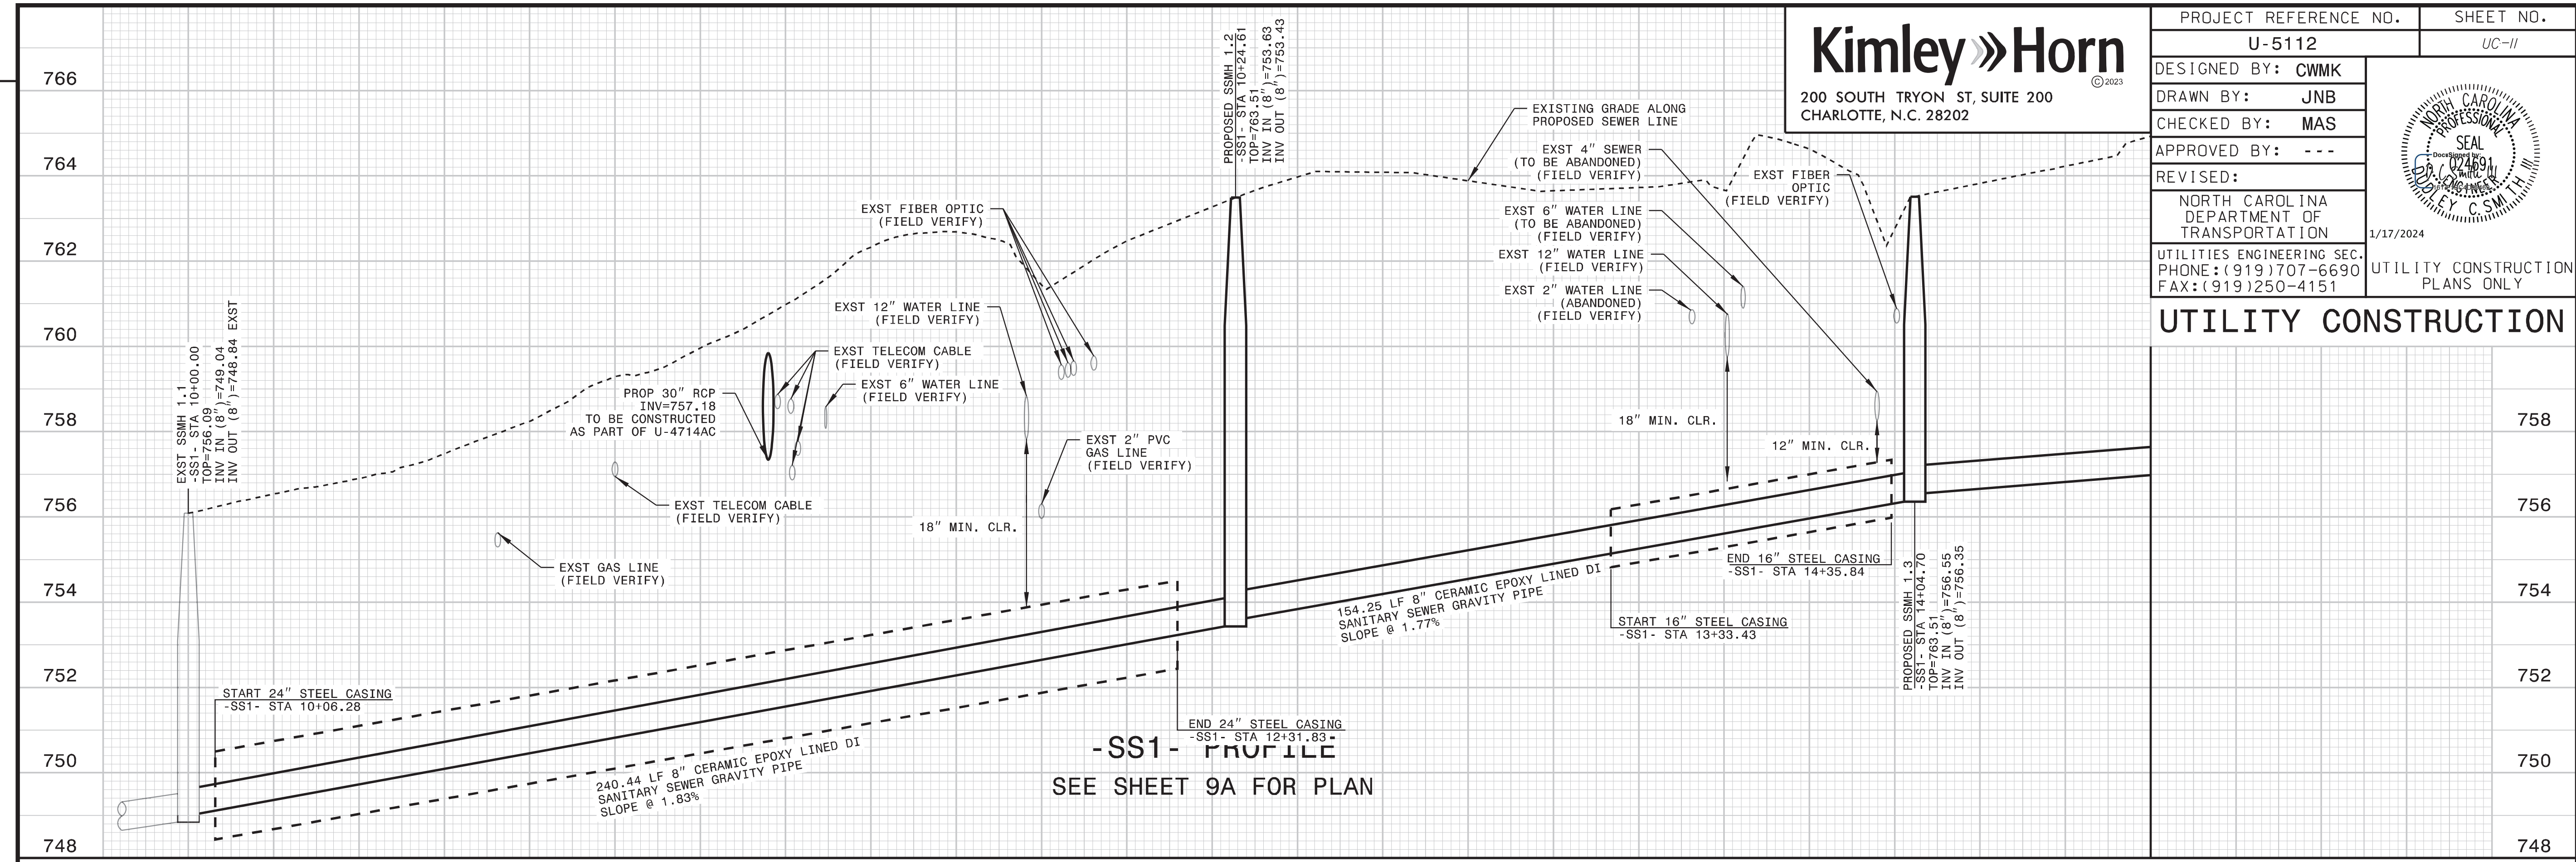

-SS1- PROFILE
SEE SHEET 9A FOR PLAN

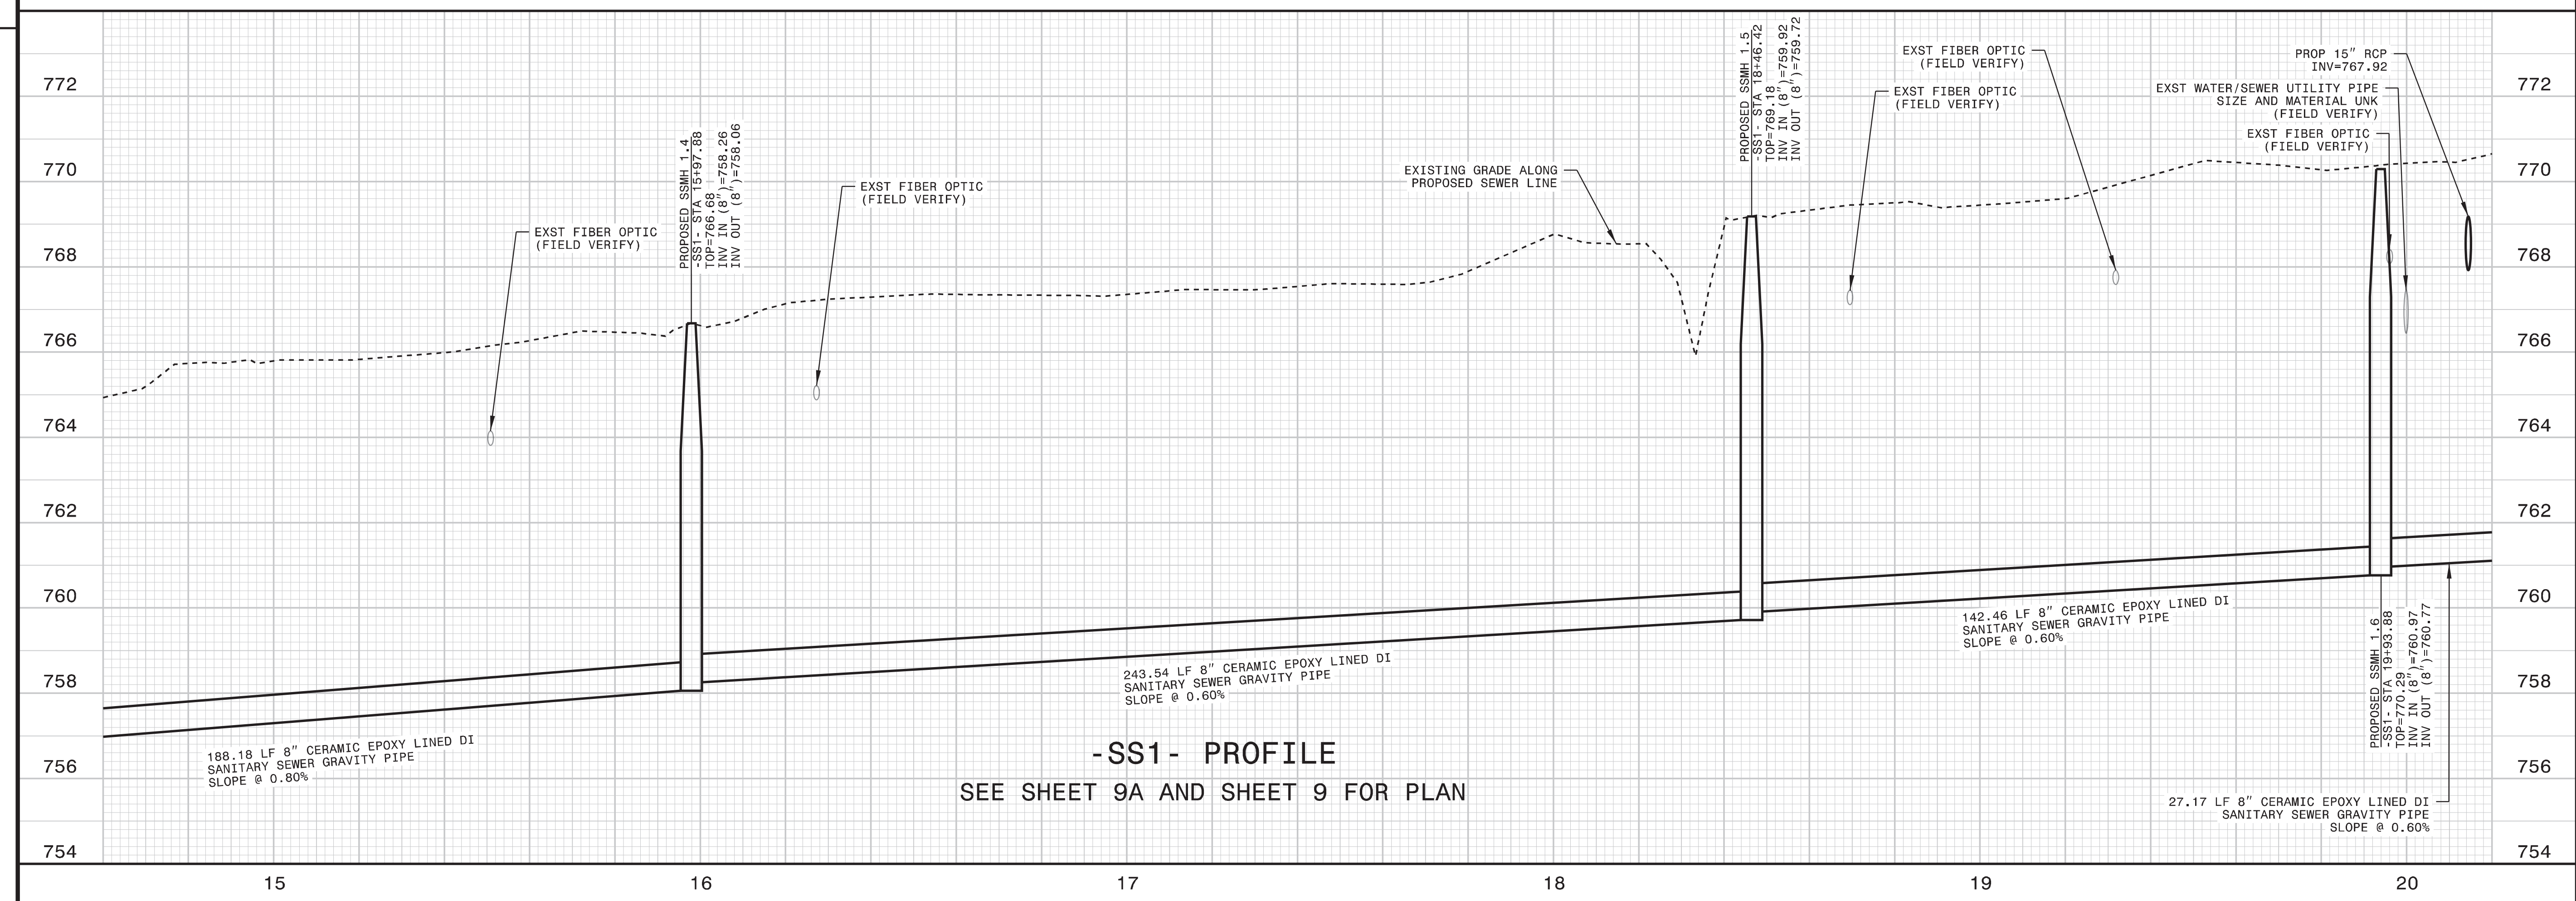

-SS1- PROFILE
SEE SHEET 9A AND SHEET 9 FOR PLAN